



1.50" Radius, No border, White on Green;
[E. Montpelier] B specified length; [Calais] B;

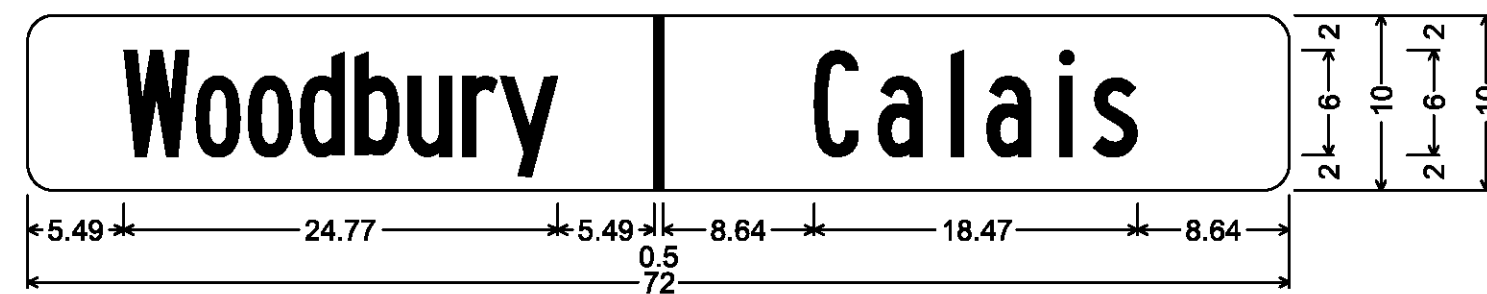


1.50" Radius, No border, White on Green;
[Woodbury] B specified length; [Calais] B specified length;

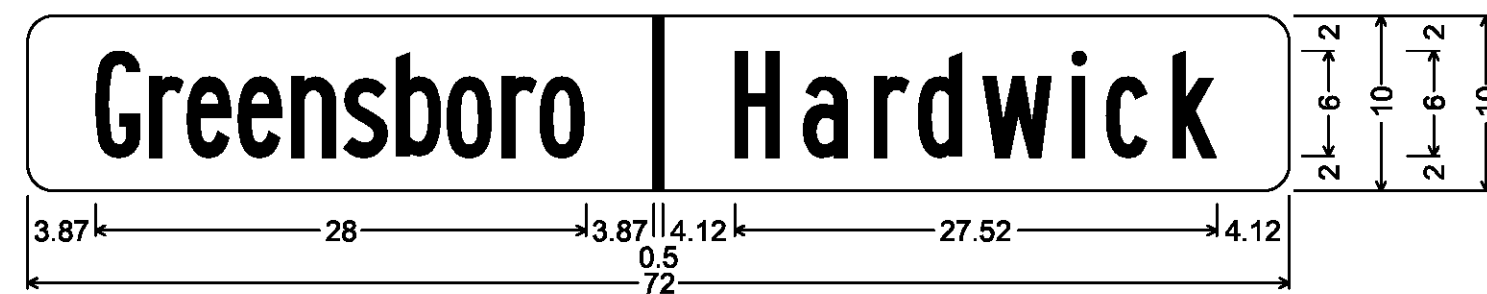

1.50" Radius, No border, White on Green;
[Greensboro] B specified length; [Hardwick] B specified length;

ALL SIGNS IN THIS SECTION ARE SIGN CODE VD-024

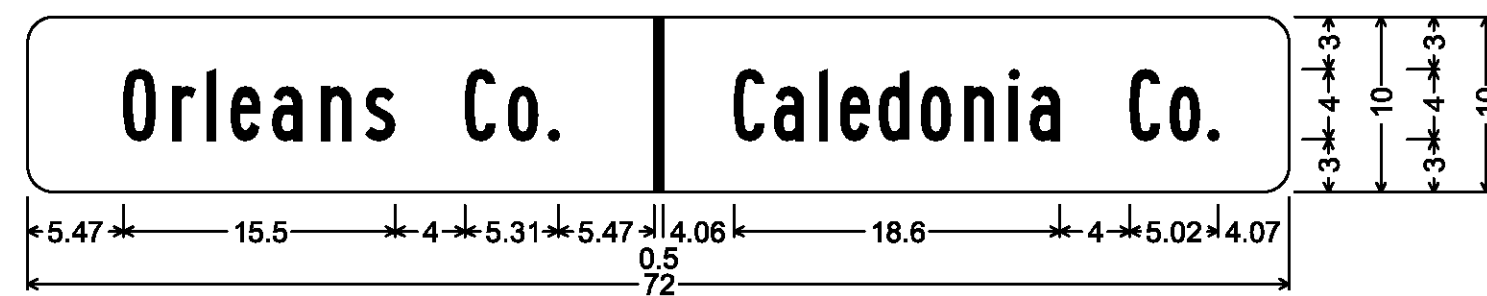

1.50" Radius, No border, White on Green;
[Orleans Co.] B; [Caledonia Co.] B specified length;

ALL SIGNS IN THIS SECTION ARE SIGN CODE VD-025



3.00" Radius, 0.75" Border, 0.50" Indent, Black on Yellow;
Arrow Custom - 6.00" 180"; [Max Gray Rd] B;
[Lightning Ridge Rd] B 90% spacing;
Arrow Custom - 6.00" 0°;

ALL SIGNS IN THIS SECTION ARE SIGN CODE W16-8aP




1.500" Radius, 0.375" Border, White on Green;
Standard Arrow Custom 13.375" X 6.125" 180°; [Calais] C [] B [Elem.] C; [School] C;



1.500" Radius, 0.375" Border, White on Green;
[Calais] C [] B [Elem.] C; [School] C; Standard Arrow Custom 13.375" X 6.125" 0°;




1.500" Radius, 0.375" Border, White on Green;
Standard Arrow Custom 13.375" X 6.125" 180°; [Woodbury] C;
[Elem. School] C 80% spacing;

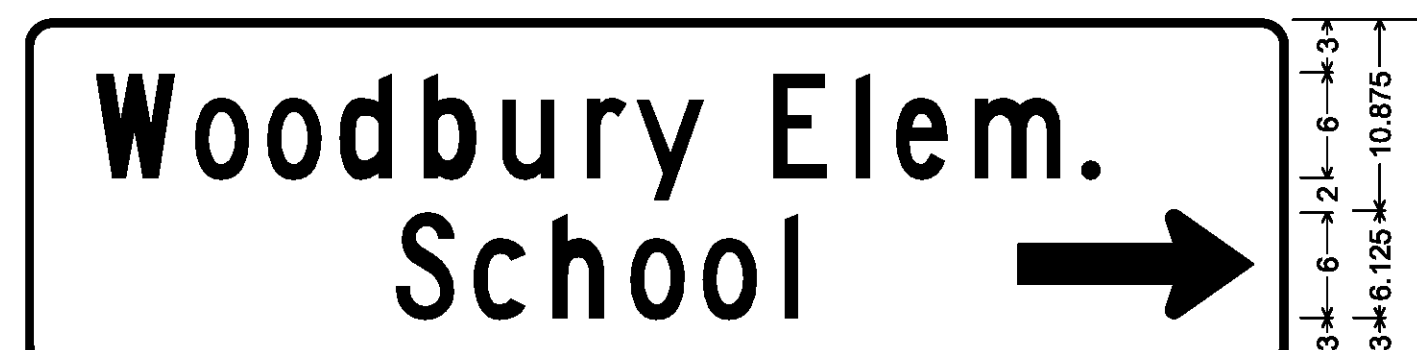


1.500" Radius, 0.375" Border, White on Green;
[Woodbury Elem.] C; [School] C; Standard Arrow Custom 13.375" X 6.125" 0°;

ALL SIGNS IN THIS SECTION ARE SIGN CODE VDI-2

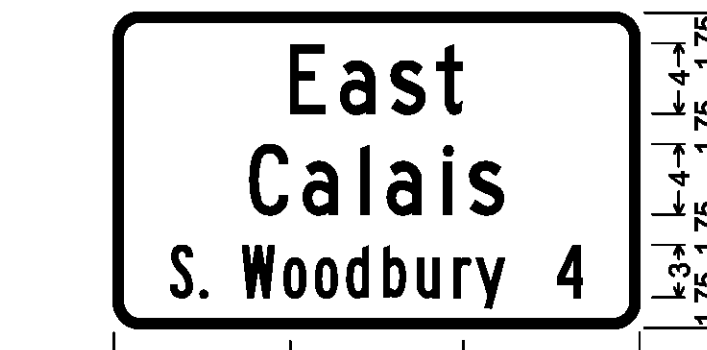

1.50" Radius, 0.50" Border, White on Green;
[East] C; [Calais] C;
[S. Woodbury] B; [4] B;

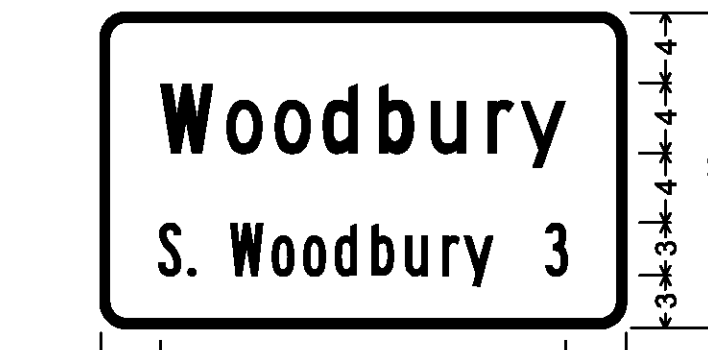


1.50" Radius, 0.50" Border, White on Green;
[Woodbury] C; [S. Woodbury] B;
[3] B;



1.50" Radius, 0.50" Border, White on Green;
[East] C; [Calais] C;
[N. Montpelier] B; [5] B;




1.50" Radius, 0.50" Border, White on Green;
[Hardwick] C specified length;
[Jct VT 15] C;

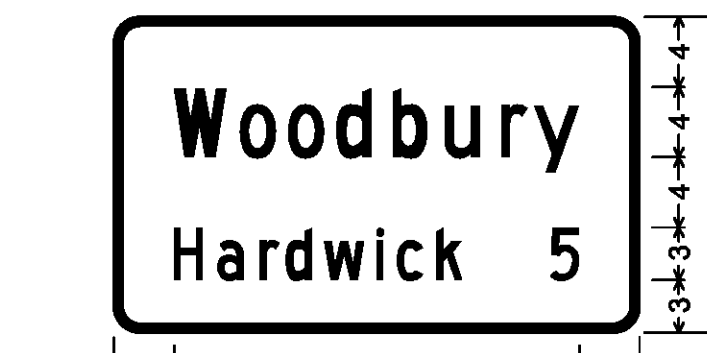

1.50" Radius, 0.50" Border, White on Green;
[Woodbury] C; [Hardwick] C; [5] C;

ALL SIGNS IN THIS SECTION ARE SIGN CODE VD-018

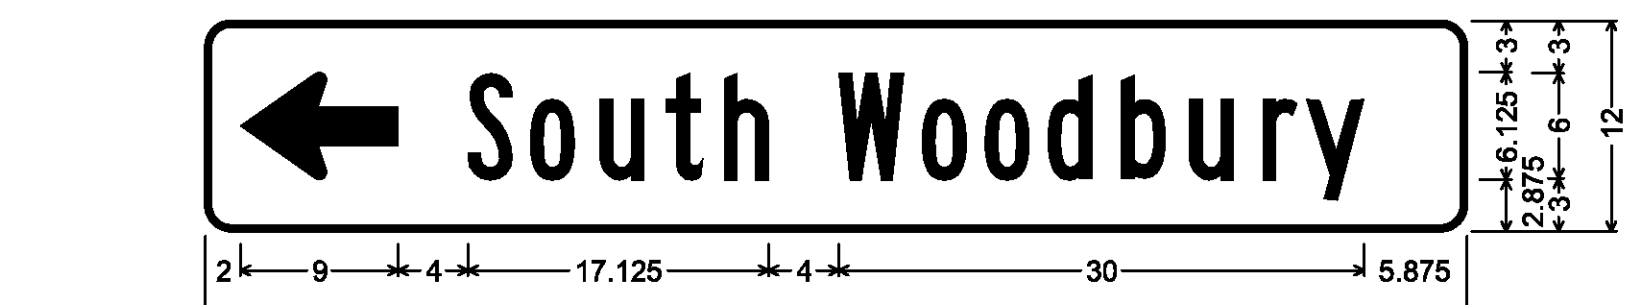

1.500" Radius, 0.375" Border, White on Green;
Standard Arrow Custom 9.000" X 6.125" 180°; [South Woodbury] B;

ALL SIGNS IN THIS SECTION ARE SIGN CODE VDI-1

ALL DIMENSIONS SHOWN IN INCHES, EXCEPT WHERE NOTED.
NOT TO SCALE

PROJECT NAME: CALAIS-GREENSBORO
PROJECT NUMBER: STPG SIGN(50)

TYLIN INTERNATIONAL

FILE NAME: z13b622_SD02.dgn
PROJECT LEADER: D. BRYANT
DESIGNED BY: J. BLANCHARD
SIGN DETAILS 2

PLOT DATE: 5/19/2015
DRAWN BY: J. BLANCHARD
CHECKED BY: K. KERN
SHEET 5 OF 66