




Double-Sided Street Sign (Calais);  
1.500" Radius, 0.500" Border, White on Green;  
[Max Gray] C; [Rd] C;

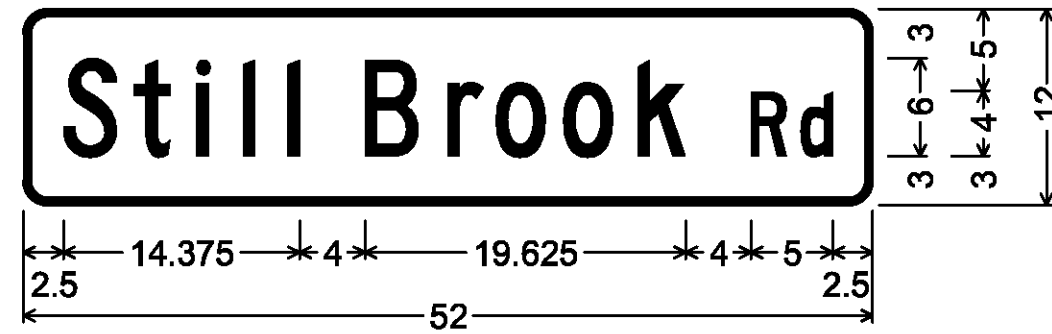

Double-Sided Street Sign (Calais);  
1.500" Radius, 0.500" Border, White on Green;  
[Still Brook] C; [Rd] C;

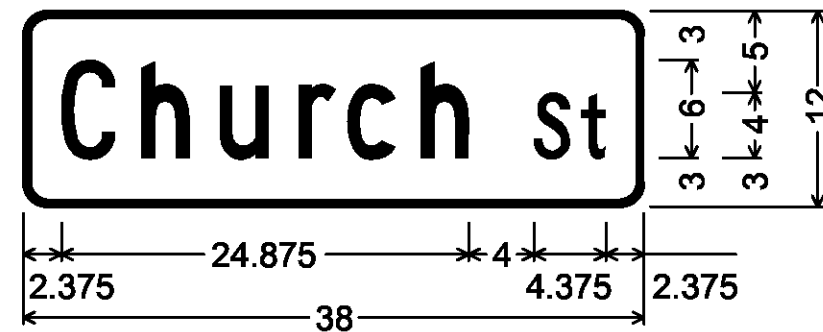


Double-Sided Street Sign (Calais);  
1.500" Radius, 0.500" Border, White on Green;  
[Church] C; [St] C;

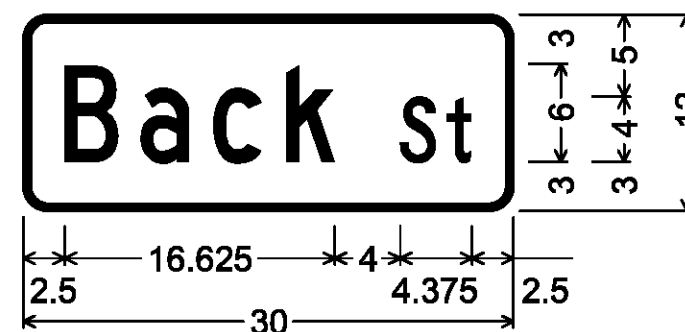


Double-Sided Street Sign (Calais);  
1.500" Radius, 0.500" Border, White on Green;  
[Back] C; [St] C;




Double-Sided Street Sign (Calais);  
1.500" Radius, 0.500" Border, White on Green;  
[Sand Hill] C; [Rd] C;

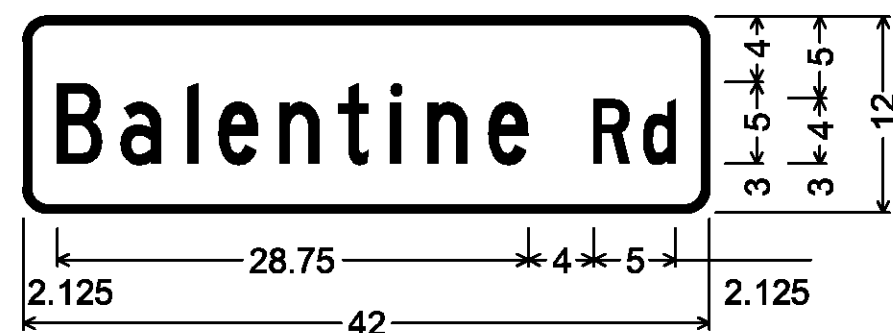

Double-Sided Street Sign (Calais);  
1.500" Radius, 0.500" Border, White on Green;  
[Balentine] C; [Rd] C;

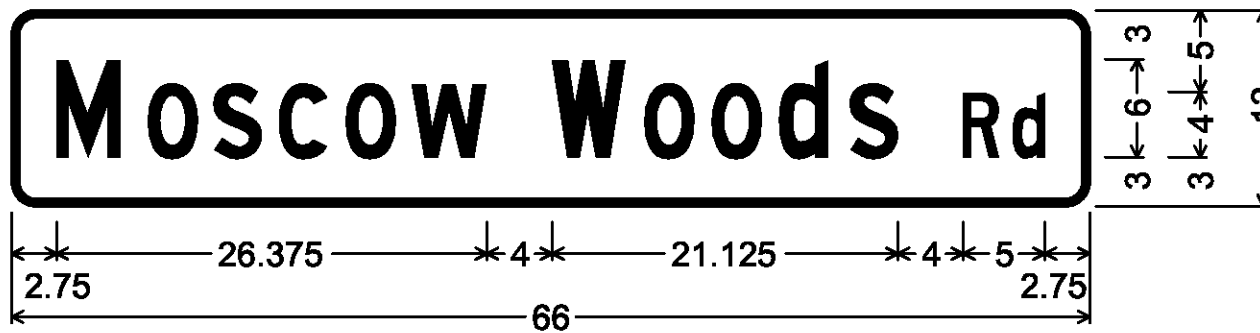

Double-Sided Street Sign (Calais);  
1.500" Radius, 0.500" Border, White on Green;  
[Moscow Woods] C; [Rd] C;

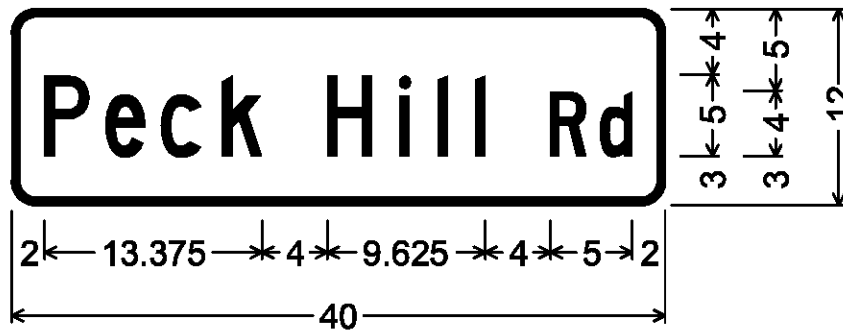


Double-Sided Street Sign (Calais);  
1.500" Radius, 0.500" Border, White on Green;  
[Peck Hill] C; [Rd] C;



Double-Sided Street Sign (Calais);  
1.500" Radius, 0.500" Border, White on Green;  
[Gosselin] C; [Rd] C; [PVT] C;




Double-Sided Street Sign (Calais);  
1.500" Radius, 0.500" Border, White on Green;  
[Lightening Ridge] C 80% spacing; [Rd] C 80% spacing;

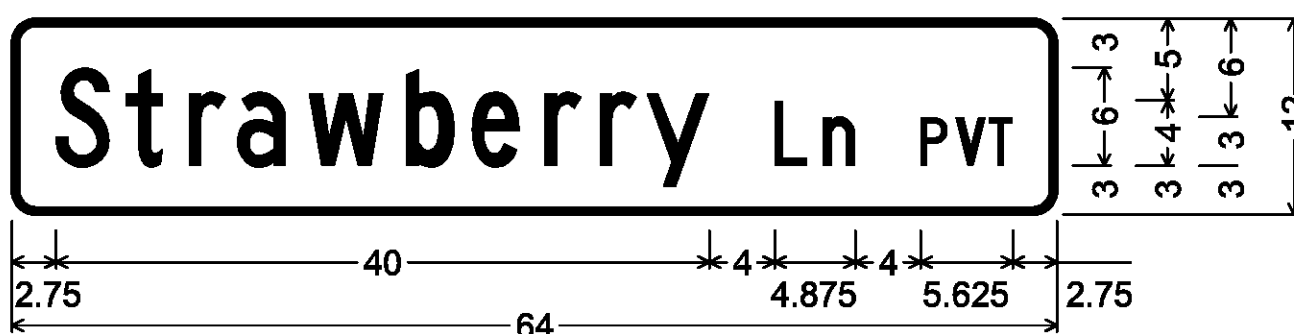


Double-Sided Street Sign (Woodbury);  
1.500" Radius, 0.500" Border, White on Green;  
[Strawberry] C; [Ln] C; [PVT] C;




Double-Sided Street Sign (Woodbury);  
1.500" Radius, 0.500" Border, White on Green;  
[Blake Hill] C 90% spacing;  
[Rd] C 90% spacing;

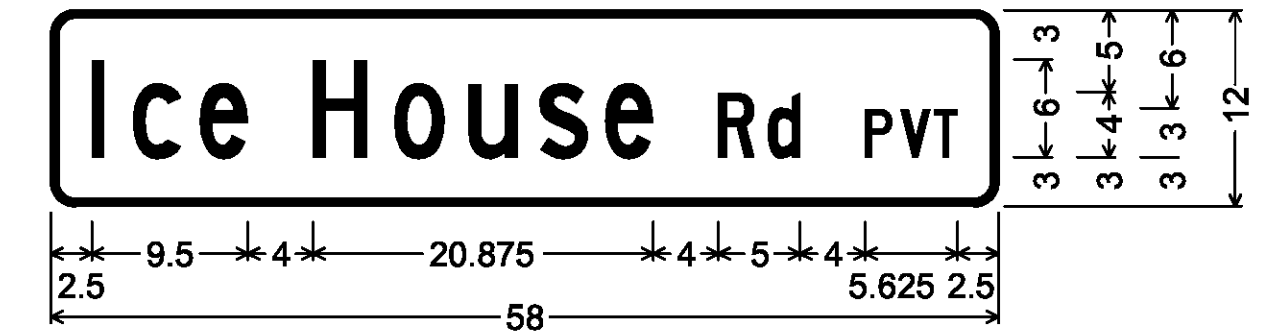


Double-Sided Street Sign (Woodbury);  
1.500" Radius, 0.500" Border, White on Green;  
[Ice House] C; [Rd] C; [PVT] C;

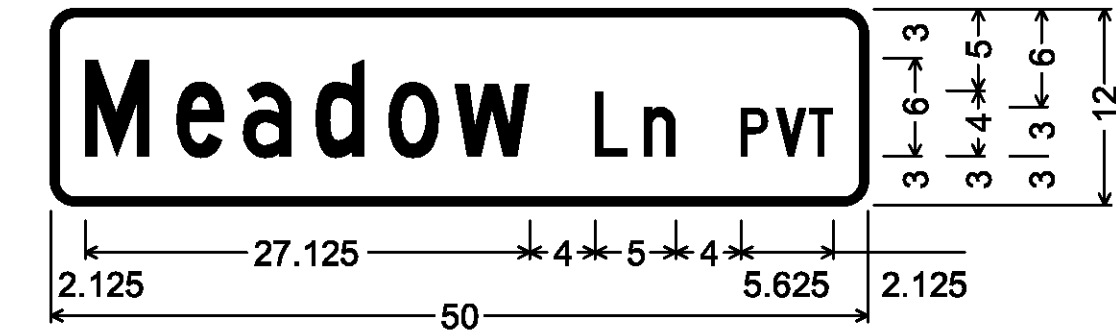


Double-Sided Street Sign (Woodbury);  
1.500" Radius, 0.500" Border, White on Green;  
[Meadow] C; [Ln] C; [PVT] C;

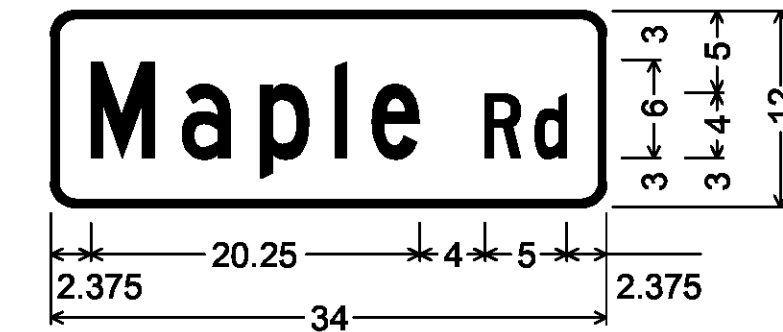


Double-Sided Street Sign (Woodbury);  
1.500" Radius, 0.500" Border, White on Green;  
[Maple] C; [Rd] C;

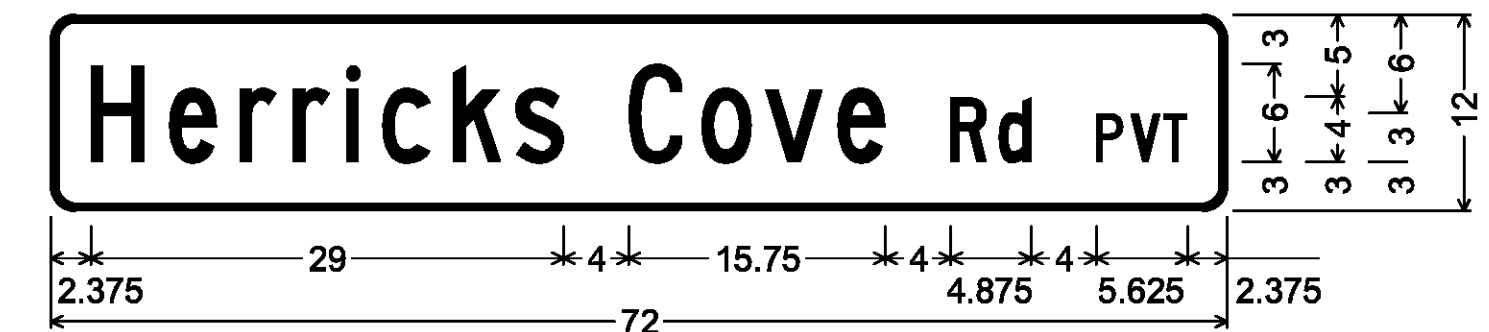

Double-Sided Street Sign (Woodbury);  
1.500" Radius, 0.500" Border, White on Green;  
[Herricks Cove] C 90% spacing; [Rd] C 90% spacing;  
[PVT] C 90% spacing;

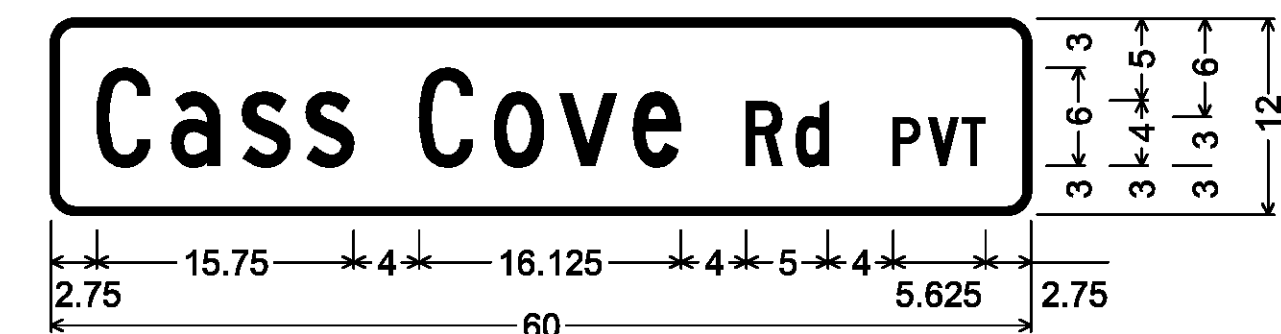

Double-Sided Street Sign (Woodbury);  
1.500" Radius, 0.500" Border, White on Green;  
[Cass Cove] C; [Rd] C; [PVT] C;

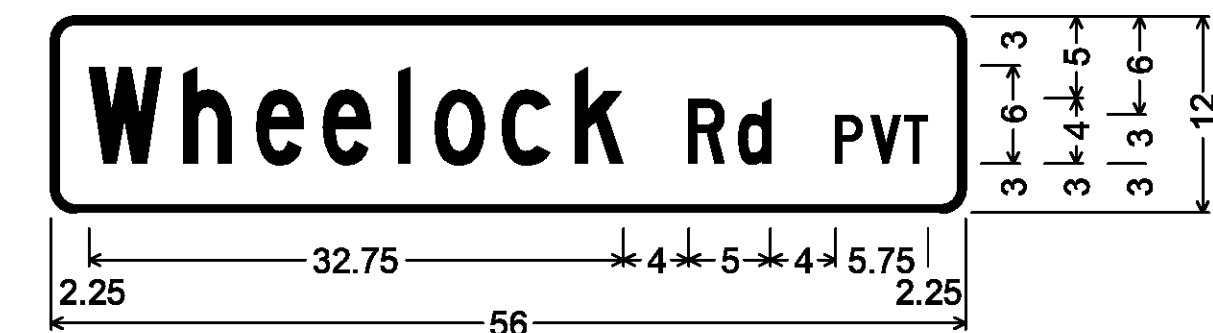

Double-Sided Street Sign (Woodbury);  
1.500" Radius, 0.500" Border, White on Green;  
[Wheelock] C; [Rd] C; [PVT] C;

ALL SIGNS ON THIS PAGE ARE SIGN CODE D3-1

ALL DIMENSIONS SHOWN IN INCHES.  
NOT TO SCALE

TYLIN INTERNATIONAL	PROJECT NAME: CALAIS-GREENSBORO	PLOT DATE: 5/19/2015
	PROJECT NUMBER: STPG SIGN(50)	
	FILE NAME: z13b622_SD03.dgn	CHECKED BY: K. KERN
	PROJECT LEADER: D. BRYANT	SHEET 8 OF 66
	DESIGNED BY: J. BLANCHARD	
	SIGN DETAILS 5	