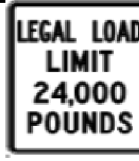



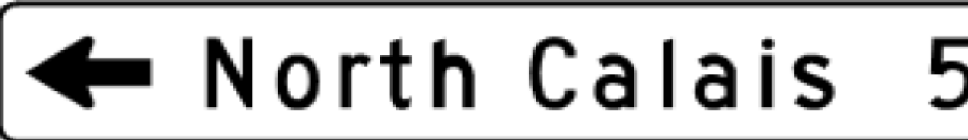



DIRECTION	MILEPOINT	LOCATION CODE (SHEET 2)	SIGN CODE	WIDTH (IN)	HEIGHT (IN)	SHEETING REMARKS	SIGN LEGEND	NEW SIGNS		EXISTING SIGNS			EXIST POST		NUMBER OF NEW POSTS	SQUARE STEEL (IN)			TUBULAR STEEL Ø (IN)				SIGN FRAME REQUIRED	REMARKS	SIGN DETAIL LOCATION				
								"A"	"B"	RETAIN	SALVAGE FROM	SALVAGE TO	REMOVE	RETAIN		REMOVE	1.75	2.00	2.50	FOUNDATION	3.00	3.50			4.00	5.00	SHSM	PROJECT SHEET #	STANDARD SHEET #
																	(LB / FT)				(LB / FT)								
CALAIS VT-14 NB							FY-FLUORESCENT YELLOW FYG-FLUORESCENT YELLOW GREEN															"SHSM"-STANDARD HIGHWAY SIGNS AND MARKINGS							
		C	VR-017	24	30			5.00						1									MAX GRAY RD (TH-38)		6				
NB	0.837	D	R1-1	30	30		STOP						1		X														
		C	VD-700	6	10		MILE MARKER			1	1	1											MAX GRAY RD (TH-38); SALVAGE AND MOUNT ON NEW POST BELOW STOP SIGN						
		D	R1-1	30	30			6.25						1		X							MAX GRAY RD (TH-38)	X					
NB	0.857	A	M3-1	24	12		NORTH STATE						1		X														
		A	M1-5	24	24		VERMONT 14						1																
NB	1.056	A	W11-5	30	30		FARM MACHINERY SYMBOL						1		X														
		A	W7-3aP	24	18		NEXT 1/2 MILE						1																
		A	W11-5	30	30			6.25						1		X									X				
		A	W7-3aP	24	18			3.00																	X				
NB	1.849	A	D1-1a	54	7.5		<---NORTH CALAIS 5						1		X														
		A	D1-1a	54	7.5		<--- MAPLE CORNERS 5						1																
		A	VD1-1a	72	12			6.00						2		X									6				
		A	VD1-1a	72	12			6.00																		6			
SIGN SUMMARY SHEET							SHEET TOTALS	32.50	0.00	0	1	1	8	0	0	5	75.0	0	0.0	0.0	0.0	0.0	0.0	PROJECT NAME: CALAIS - GREENSBORO					
							SF	SF	EA	EA	EA	EA	EA	EA	EA	EA	FT	EA	LB	LB	LB	LB	PROJECT NUMBER: STPG SIGN (50)						
VERMONT AGENCY OF TRANSPORTATION							TOWN DIRECTIONAL TOTALS	210.8	0.0	8	13	9	52	0	0	42	630.0	0		0.0				FILE NAME: 01 CALAIS VT-14 NB.xls	PLOT DATE: 5/19/2015				
																							PROJECT MANAGER: D. BRYANT	DRAWN BY: J. BLANCHARD					
																							DESIGNED BY: J. BLANCHARD	CHECKED BY: K. KERN					
																							CALAIS NB SHEET 2	SHEET 11	OF 66				

7/15/16