


CAST-IN-PLACE ABUTMENT NO. 1 ELEVATION

SCALE:  $\frac{3}{8}$ " = 1'-0"

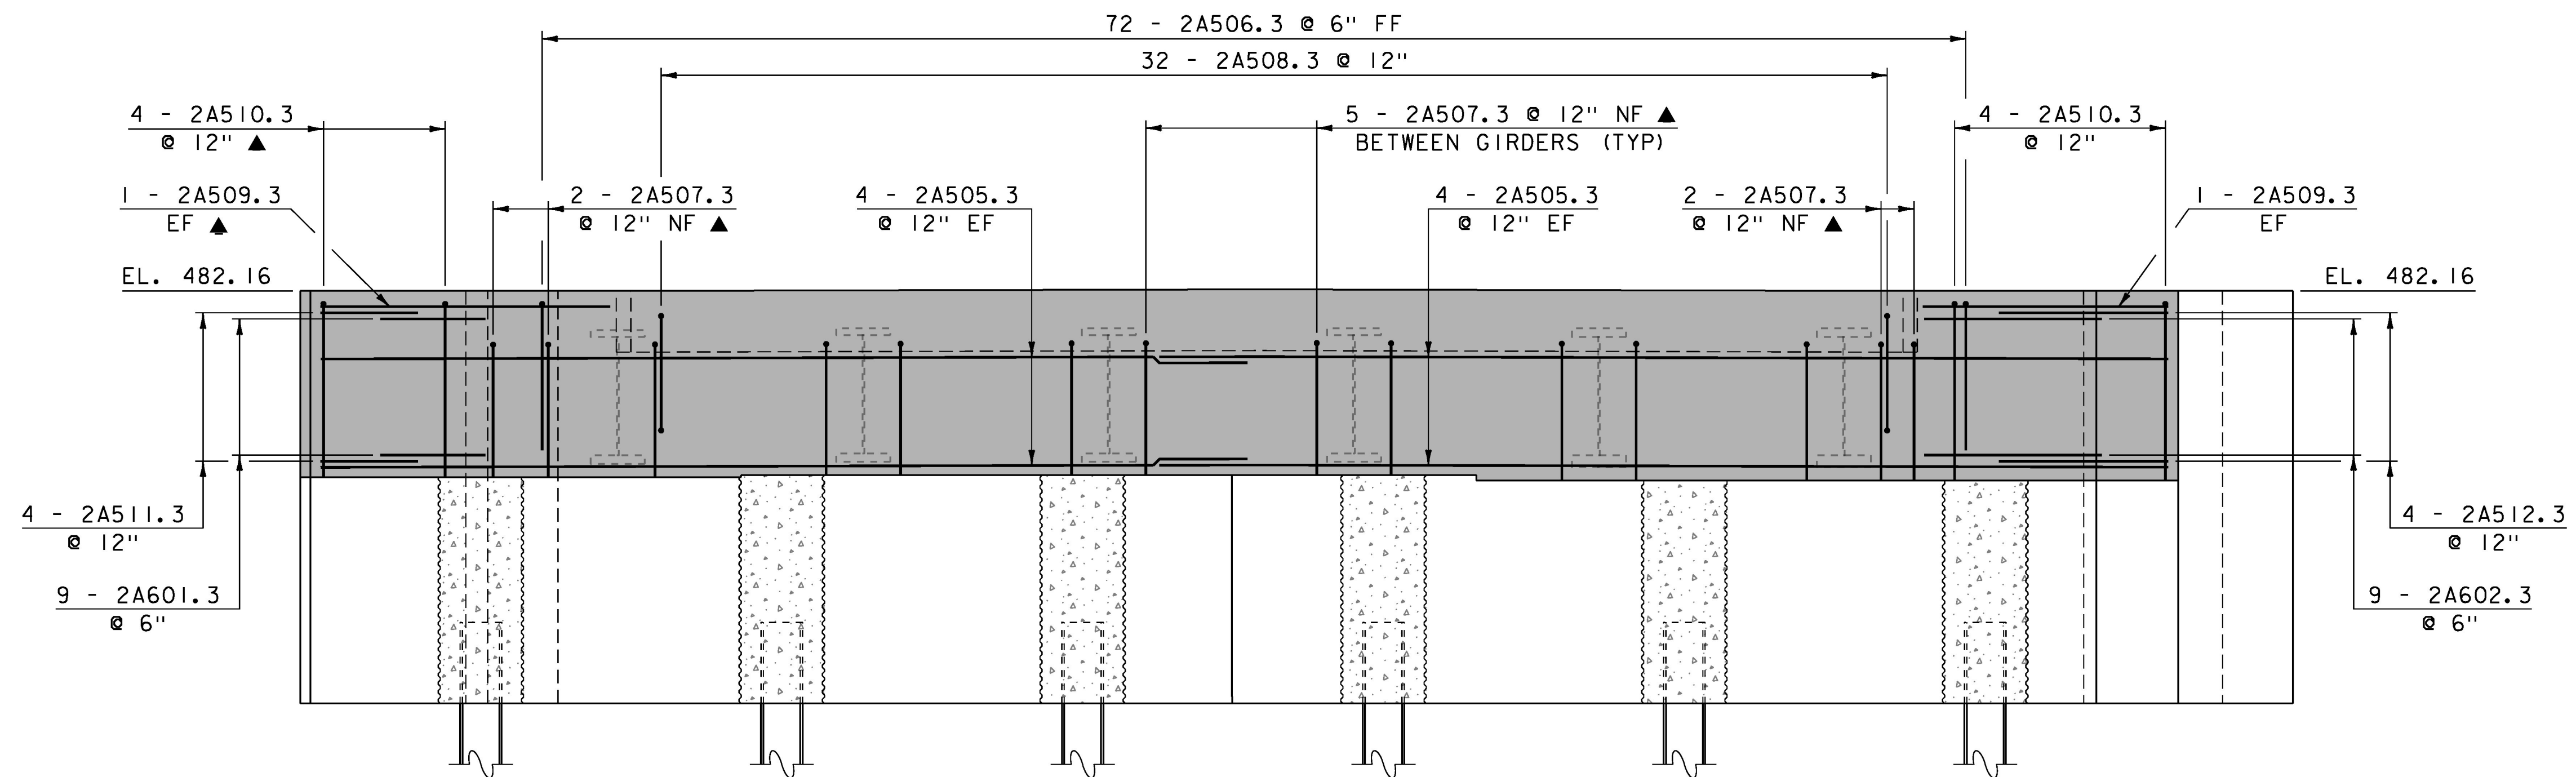

CAST-IN-PLACE ABUTMENT NO. 2 ELEVATION

SCALE:  $\frac{3}{8}$ " = 1'-0"

**NOTE:**

- NF = NEAR FACE
- FF = FAR FACE
- EF = EACH FACE
- ▲ = CUT TO FIT IN FIELD
- 3" CLR. UNLESS OTHERWISE NOTED
- 2'-2" BAR LAP UNLESS OTHERWISE NOTED

PROJECT NAME: BRADFORD	PLOT DATE: 15-SEP-2016
PROJECT NUMBER: BF 0191 (29)	DRAWN BY: G. ROY
FILE NAME: s13c054sub.dgn	CHECKED BY: M. EVANS-MONGEON
PROJECT LEADER: C. CARLSON	SHEET 38 OF 71
DESIGNED BY: M. EVANS-MONGEON	
CAST-IN-PLACE ABUTMENT DETAILS	