


49+00

STA 48+97.7 FAR RT
 BEGIN STRUCTURE EXCAVATION
 GRANULAR BACKFILL FOR STRUCTURES

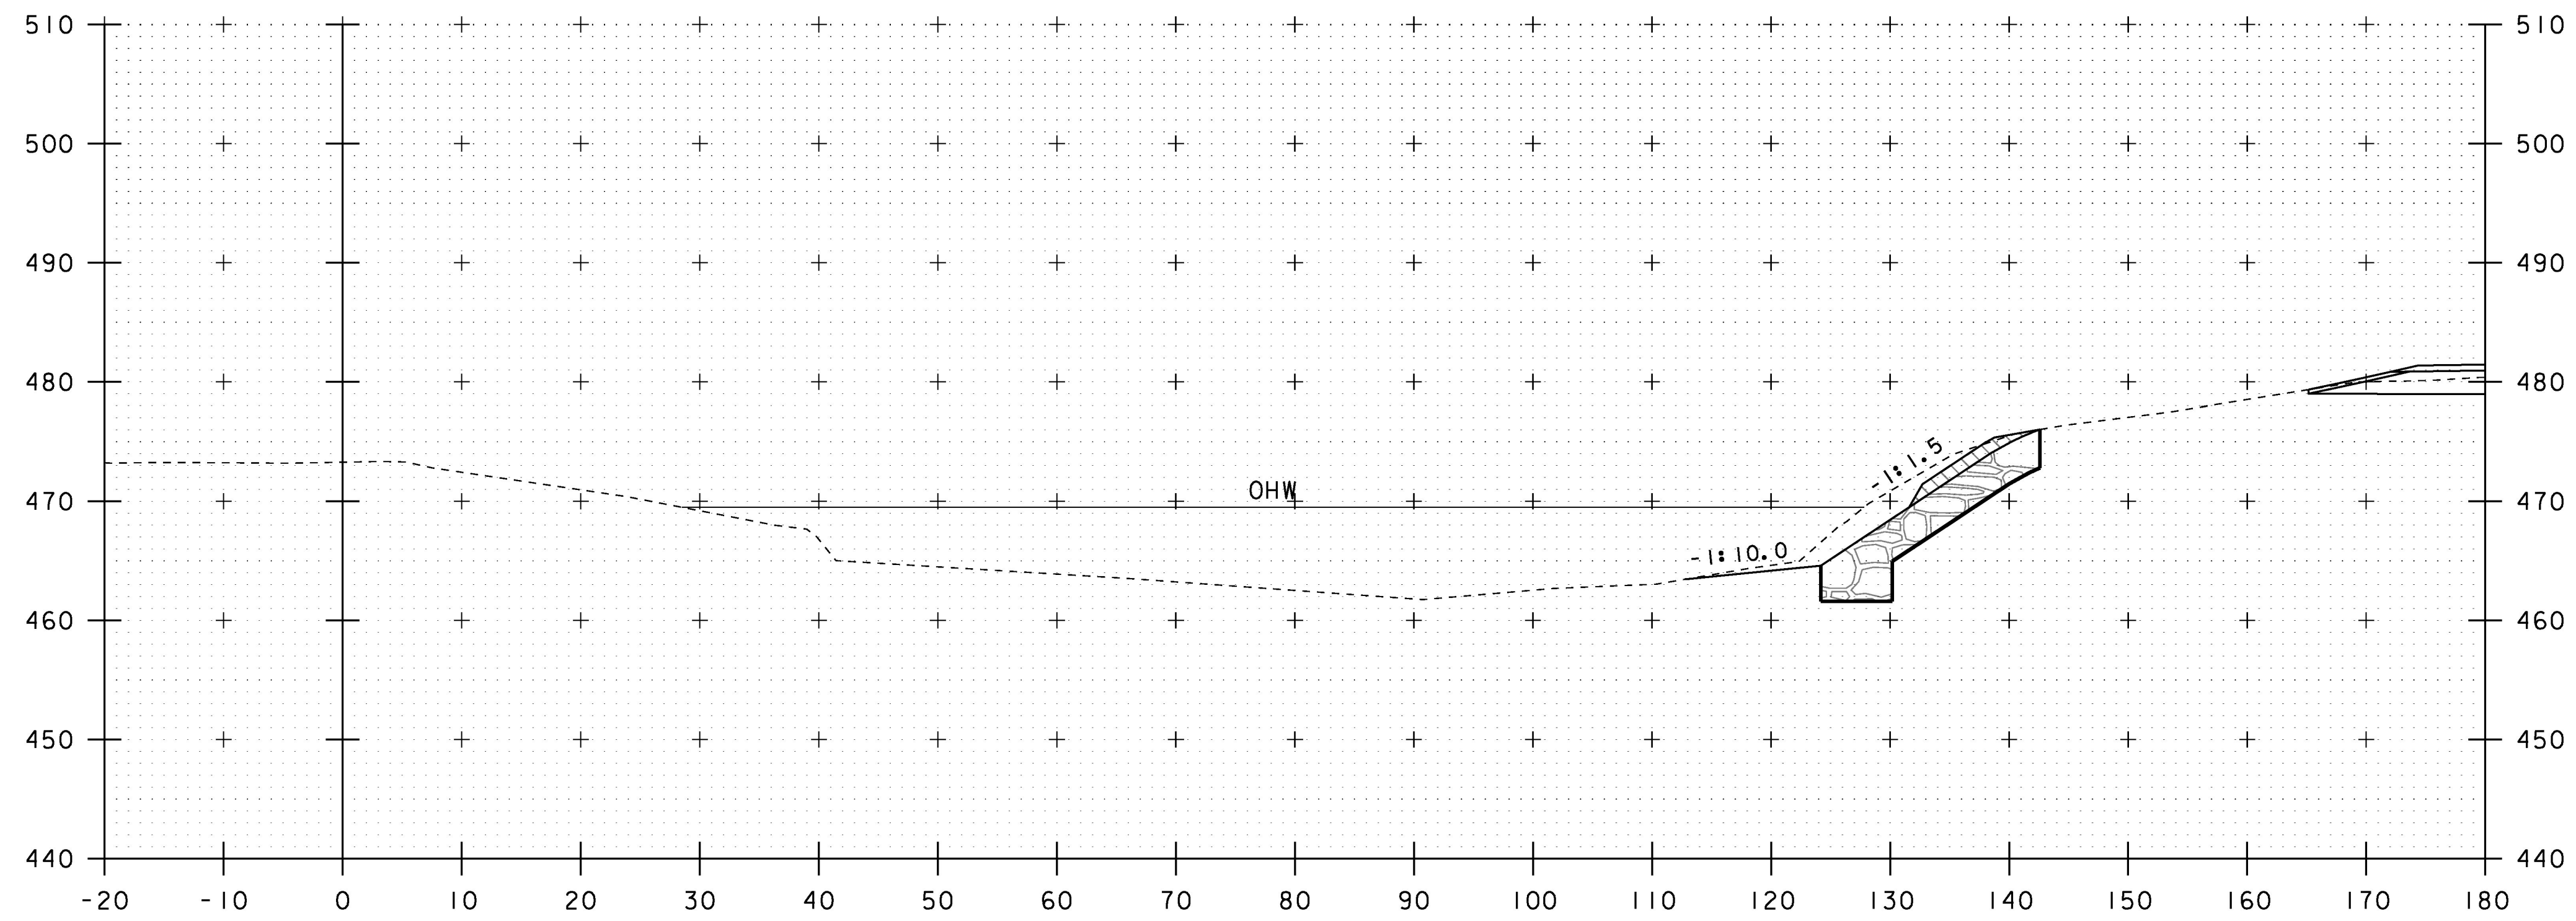

48+90



SCALE: 1" = 10'-0"

STA. 48+90 TO STA. 49+00

| | |
|------------------------------|------------------------------|
| PROJECT NAME: BRADFORD | PLOT DATE: 15-SEP-2016 |
| PROJECT NUMBER: BF 0191 (29) | DRAWN BY: G. ROY |
| FILE NAME: sl3c054xsl.dgn | CHECKED BY: M. EVANS-MONGEON |
| PROJECT LEADER: C. CARLSON | SHEET 53 OF 71 |
| DESIGNED BY: G. ROY | |
| CHANNEL CROSS SECTION (2) | |