


49+20

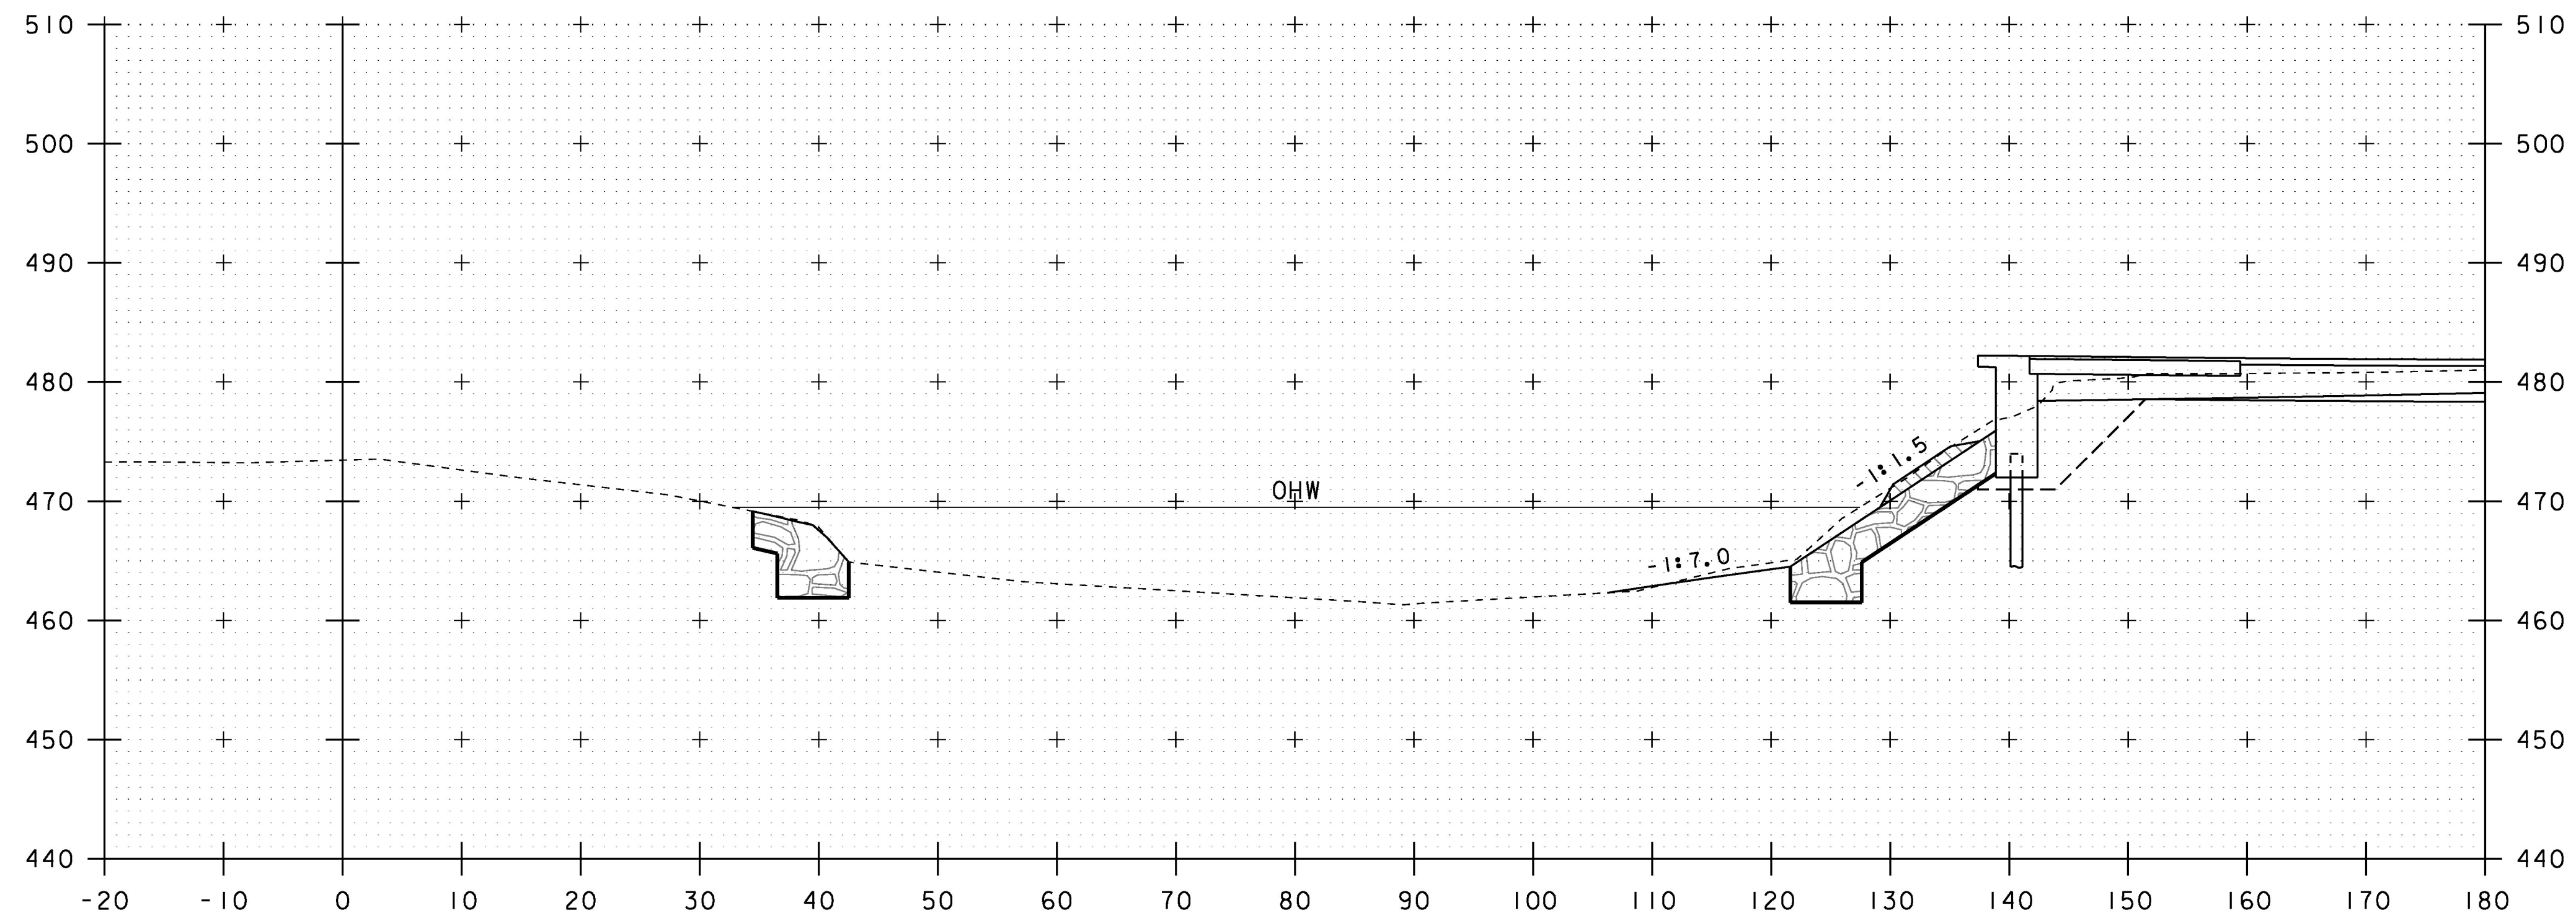

49+10

STA 49+10.0 RT
 BEGIN UNCLASSIFIED CHANNEL EXCAVATION
 GEOTEXTILE UNDER STONE FILL
 STONE FILL, TYPE III

10 0 10
 SCALE: 1" = 10'-0"

STA. 49+10 TO STA. 49+20

PROJECT NAME: BRADFORD	PLOT DATE: 15-SEP-2016
PROJECT NUMBER: BF 0191 (29)	DRAWN BY: G. ROY
FILE NAME: sl3c054xsl.dgn	CHECKED BY: M. EVANS-MONGEON
PROJECT LEADER: C. CARLSON	SHEET 54 OF 71
DESIGNED BY: G. ROY	
CHANNEL CROSS SECTION (3)	