


12 GA THRIE

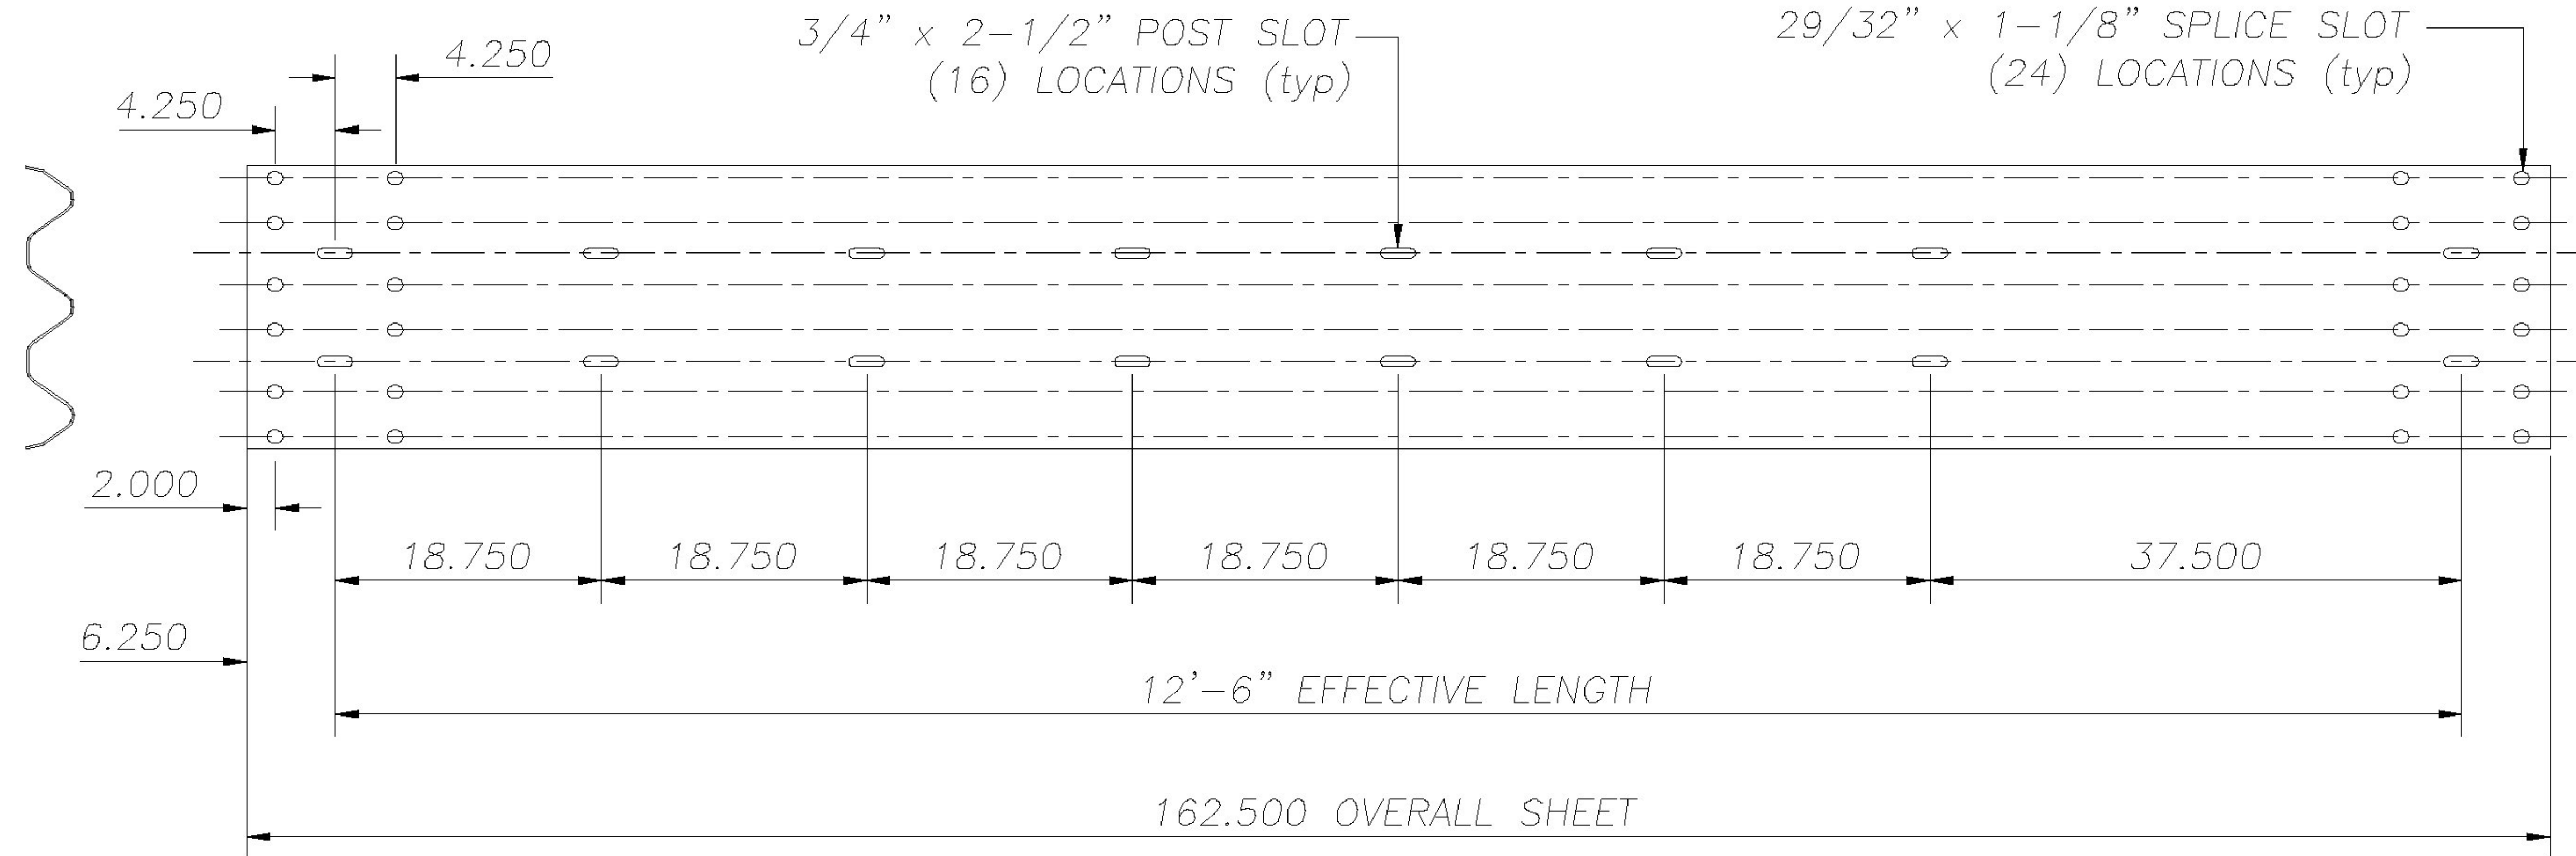

12'-6" EFF x (6) sp @ 1'-6.750" + (1) sp @ 3'-1.500"

17'-3" convex radius

sk082917