



EVERGREEN TREE (PICEA GLAUCA) (5') (B&B)
 124+57 - 124+92 LT - 16 PG


QTY	KEY	BOTANICAL NAME	COMMON NAME	HEIGHT
16	PG	PICEA GLAUCA	WHITE SPRUCE	5 FT

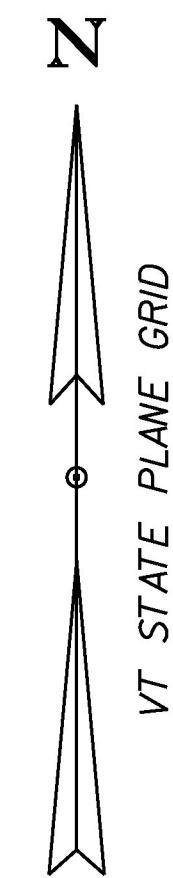

GROUND SURFACE SHALL BE TILLED TO A DEPTH OF 18" FOR NEW TREES IN A CONTINUOUS BED, AS SHOWN

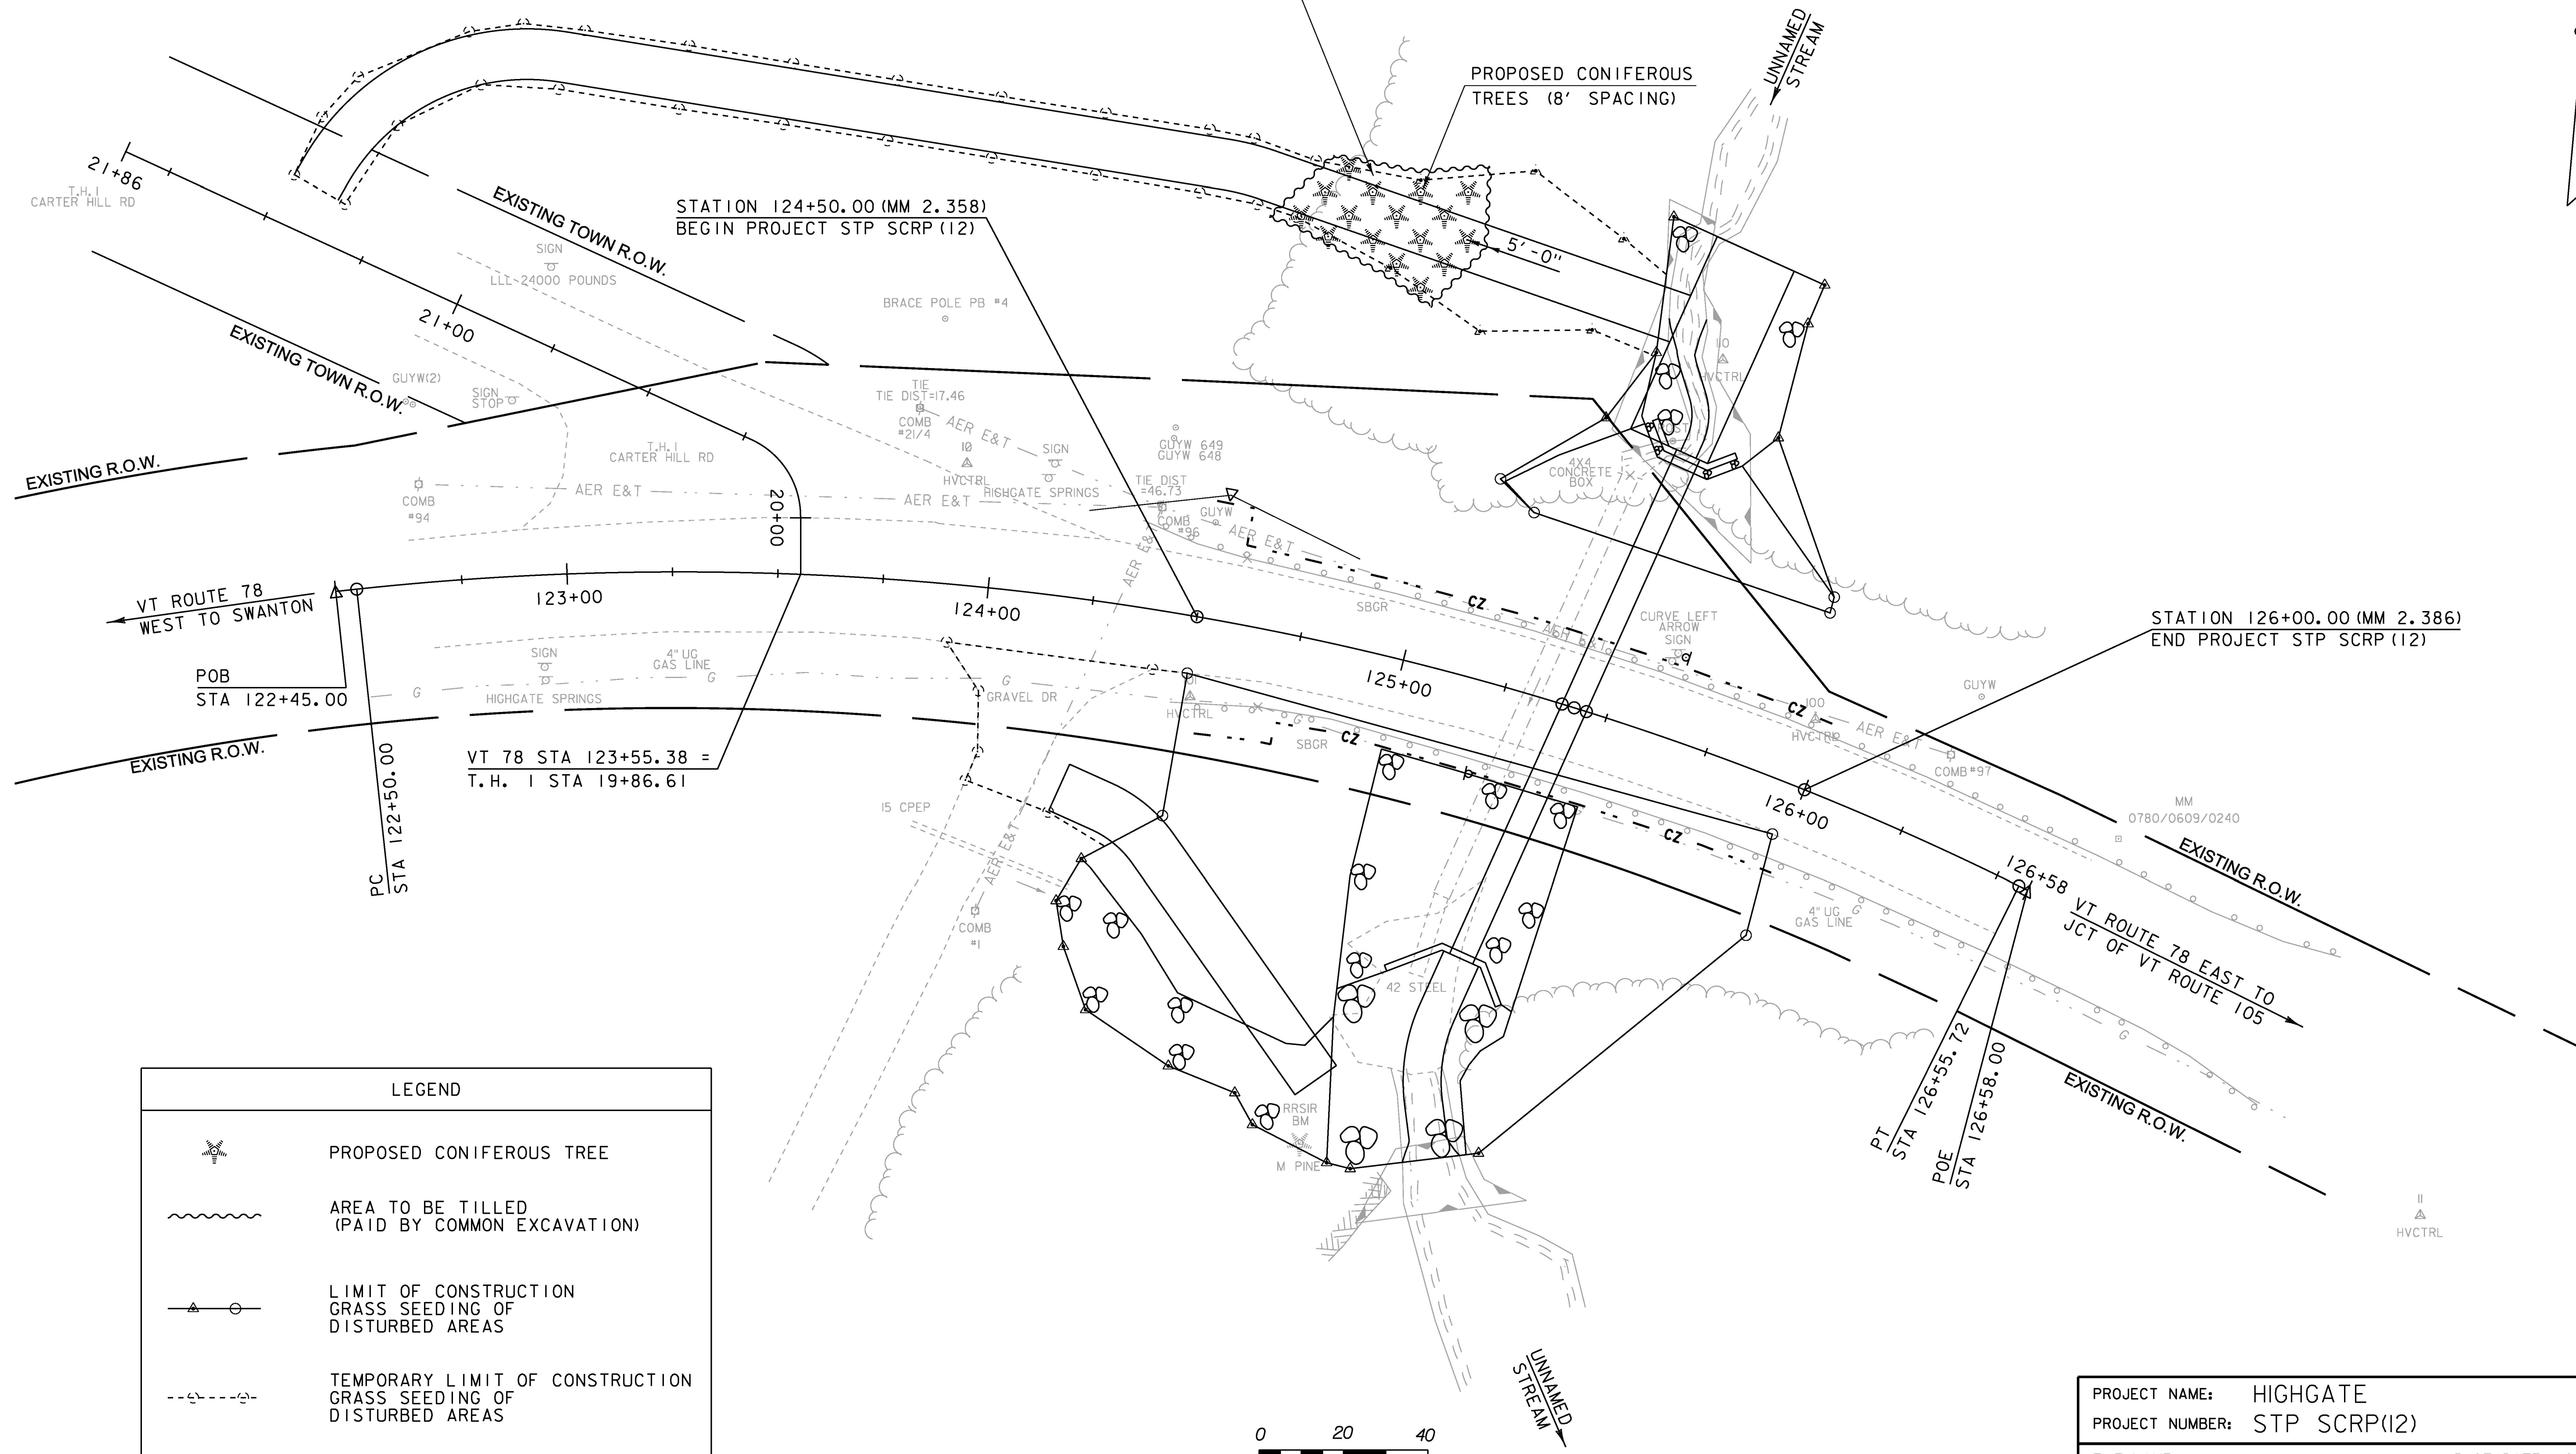

LEGEND	
	PROPOSED CONIFEROUS TREE
	AREA TO BE TILLED (PAID BY COMMON EXCAVATION)
	LIMIT OF CONSTRUCTION GRASS SEEDING OF DISTURBED AREAS
	TEMPORARY LIMIT OF CONSTRUCTION GRASS SEEDING OF DISTURBED AREAS

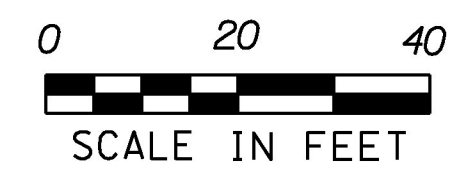

PROJECT NAME:	HIGHGATE	PLOT DATE:	14-OCT-2016
PROJECT NUMBER:	STP SCRPI(2)	DRAWN BY:	A. AGRAWAL
FILE NAME:	d\3ci34landscape.dgn	CHECKED BY:	A. KEMPTON
PROJECT LEADER:	B. MARTIN	LANDSCAPE PLAN SHEET	SHEET 20 OF 40