


RECLAIM TYPICAL SECTION

VT. ROUTE 73 ROCHESTER STA R 0+00.00 TO STA R 258+13.92
 VT. ROUTE 73 CHITTENDEN STA C 0+00.00 TO STA C 7+04.54

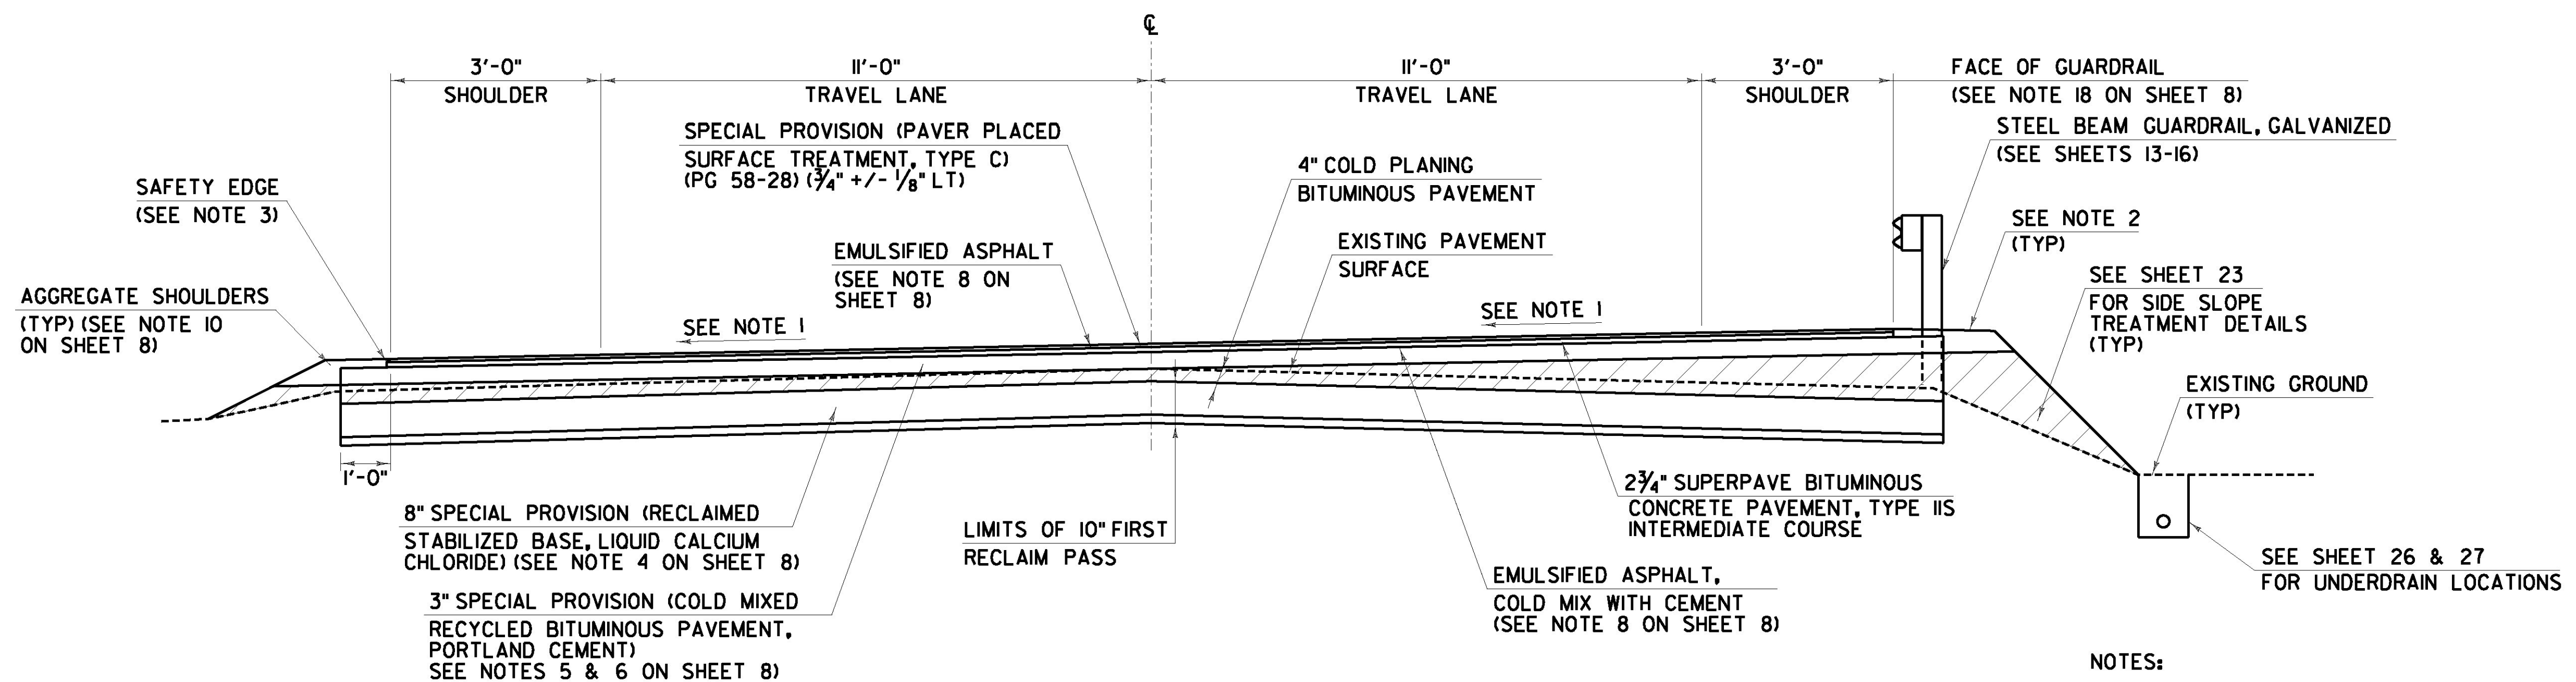

0.080 MAX BANKED TYPICAL SECTION

VT. ROUTE 73 ROCHESTER STA R 0+00.00 TO STA R 258+13.92
 VT. ROUTE 73 CHITTENDEN STA C 0+00.00 TO STA C 7+04.54

NOTES:

1. SEE SUPERELEVATION DIAGRAMS FOR CROSS SLOPES.
2. A 3'-7" OF BACKING IS REQUIRED BEHIND THE FACE OF GUARDRAIL WITH 6'-0" POSTS. IF THIS CANNOT BE OBTAINED, 8'-0" POST SHALL BE USED.
3. SEE THE HIGHWAY SAFETY AND DESIGN DETAIL HSD-400.01.

ITEM 301.28 SUBBASE OF CRUSHED GRAVEL, FINE GRADED USED TO CORRECT SUPERELEVATION OR TO BUILD ROAD TO PROPOSED GRADE.

NOT TO SCALE



PROJECT NAME: ROCHESTER
 PROJECT NUMBER: ER STP 0162(21)

FILE NAME: z13cl76typ01.dgn
 PROJECT LEADER: D. GOZALKOWSKI
 DESIGNED BY: J. OLSEN
 TYPICAL SHEET #1

PLOT DATE: 1/25/2017
 DRAWN BY: J. HEALD
 CHECKED BY: J. SHIELDS
 SHEET 6 OF 360