


**LEGEND**

	STONE FILL, TYPE I
	STONE FILL, TYPE II
	PIPE INLET PROTECTION
	FILTER BAG

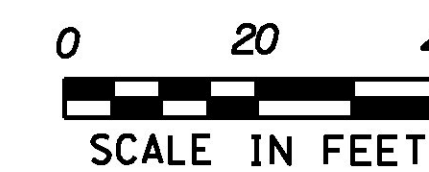

**NOTES:**

1. THESE PLANS SHOW A CONCEPTUAL EROSION CONTROL PLAN, THE CONTRACTOR MUST SUBMIT A TEMPORARY EROSION CONTROL PLAN FOR APPROVAL.
2. TEMPORARY EROSION CONTROL MEASURES ARE CONCEPTUALLY SHOWN. THE CONTRACTOR MAY RELOCATE TEMPORARY MEASURES TO IMPROVE EROSION CONTROL WITH APPROVAL OF THE ENGINEER AND ON SITE COORDINATOR. SILT FENCE SHALL NOT BE INSTALLED ACROSS CONTOURS.
3. THE CONTRACTOR SHALL USE OTHER TEMPORARY EROSION CONTROL MEASURES AS NECESSITATED BY THE SEQUENCE OF CONSTRUCTION OR AS DIRECTED BY THE ENGINEER AND ON SITE COORDINATOR.
4. REFER TO EROSION CONTROL DETAIL SHEETS FOR ADDITIONAL DETAILS.

PROJECT NAME: ROCHESTER  
PROJECT NUMBER: ER STP 0162(21)

FILE NAME: z13cl76ccp.dgn	PLOT DATE: 1/11/2017
PROJECT LEADER: D. GOZALKOWSKI	DRAWN BY: J. HEALD
DESIGNED BY: J. OLSEN	CHECKED BY: J. SHIELDS
CULVERT CONSTRUCTION PLAN SHEET 2	SHEET 31 OF 360