


PLAN

**GUARDRAIL
APPROACH SECTION,
TYPE I**

POST NO.	SPACING
1	3'-1/2"
2	3'-1/2"
3	3'-1/2"
4	3'-1/2"
5	3'-1/2"
6	3'-1/2"
7	3'-1/2"
8	3'-1/2"
9	3'-1/2"
10	4'-2"
11	4'-2"
12	4'-2"
13	6'-3"
14	6'-3"

50'-0" PAY LENGTH GUARDRAIL APPROACH SECTION, TYPE I

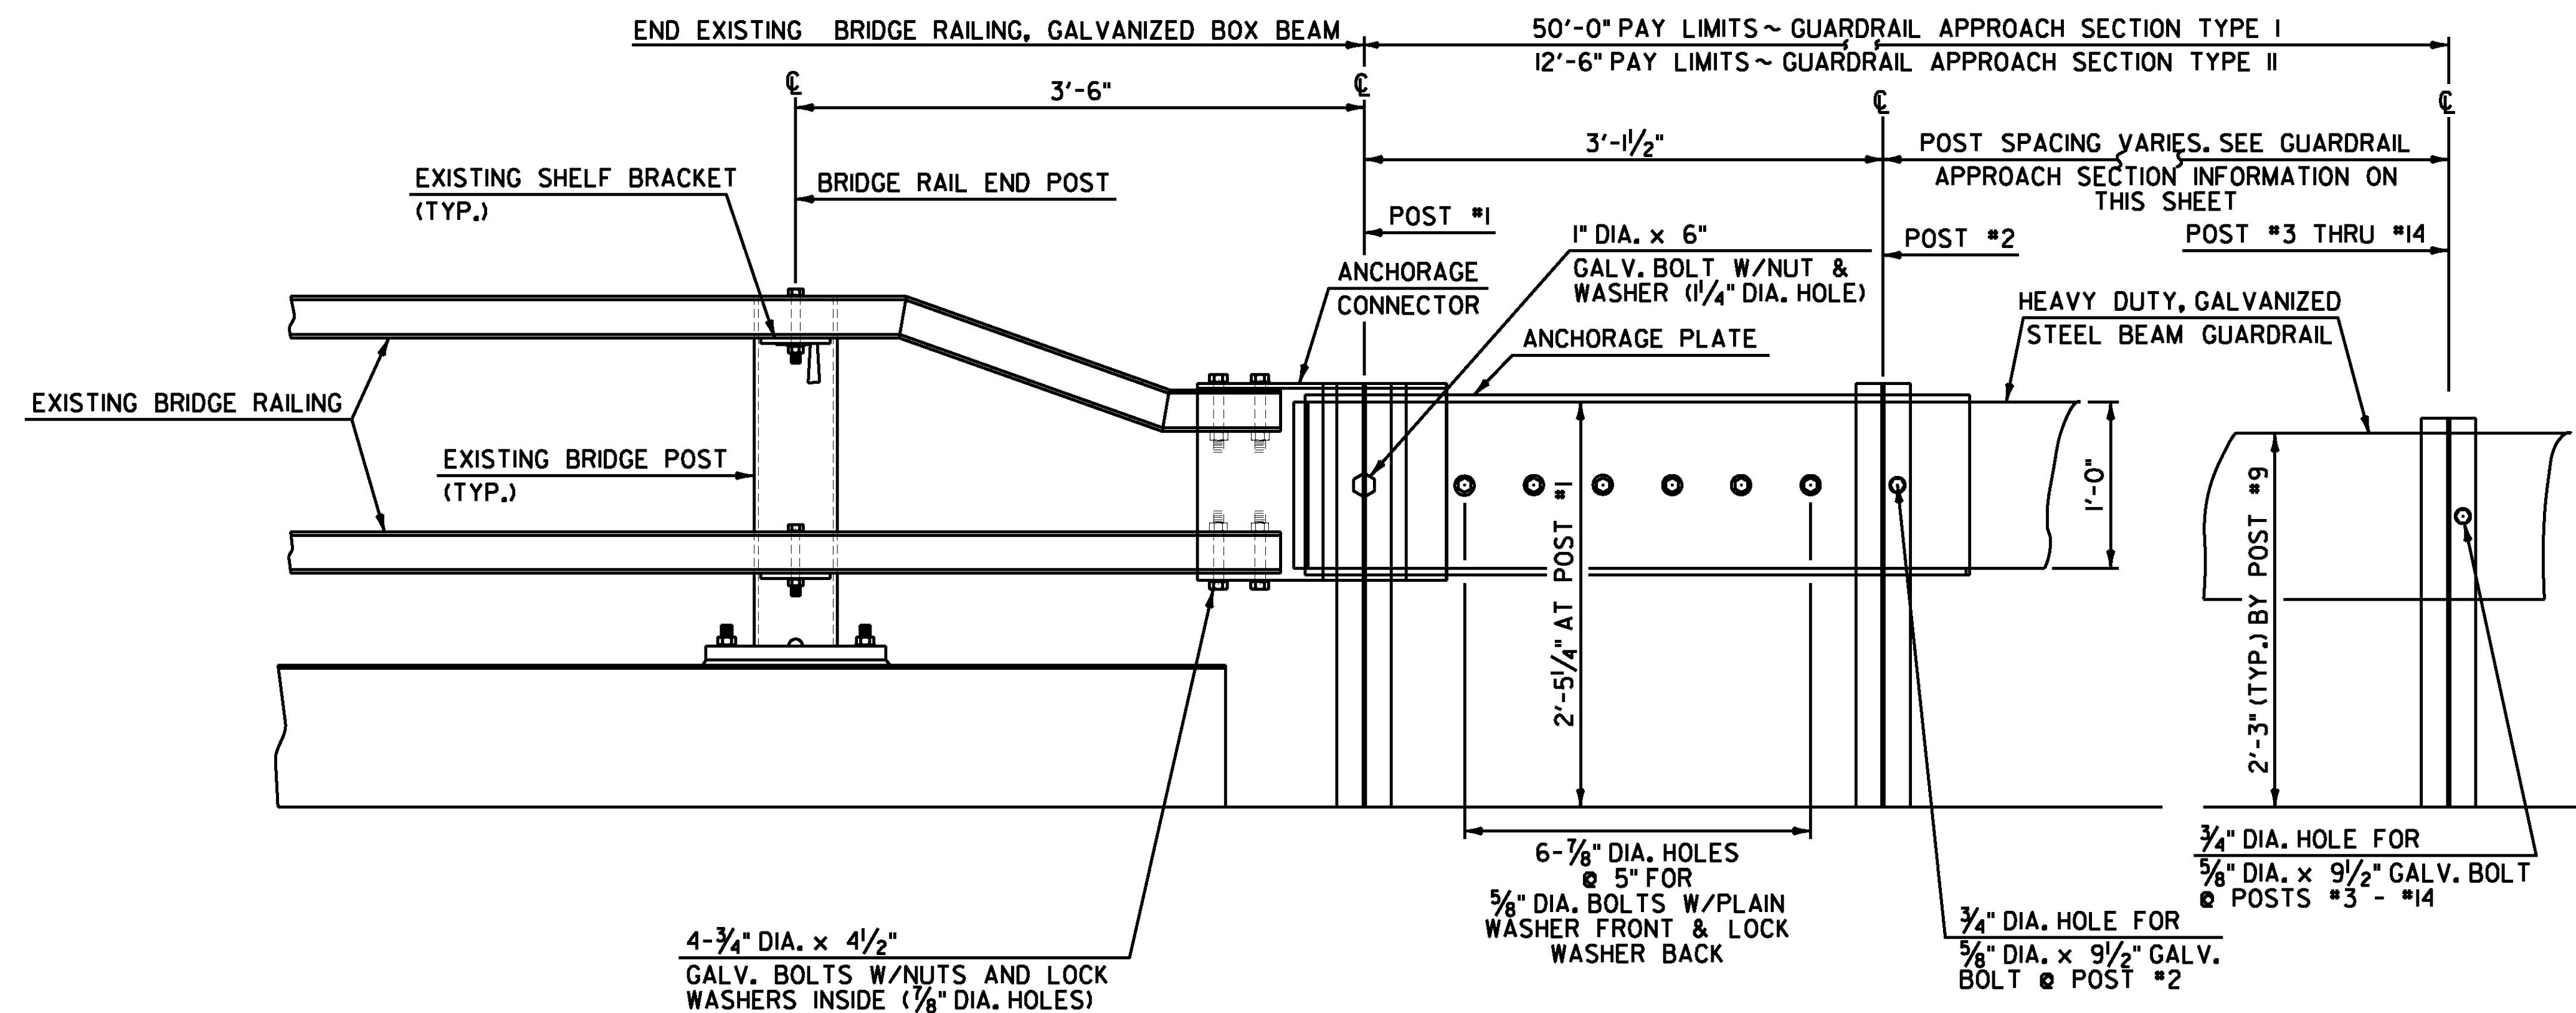

**ELEVATION
GUARDRAIL APPROACH SECTION DETAIL**

**GUARDRAIL
APPROACH SECTION,
TYPE II**

POST NO.	SPACING
1	3'-1/2"
2	4'-8 1/4"
3	4'-8 1/4"
4	4'-8 1/4"

12'-6" PAY LENGTH GUARDRAIL APPROACH SECTION, TYPE II

NOTE:

1. REFERENCE THIS SHEET WITH SHEET 360 FOR BR 17 DETAILS.

NOT TO SCALE



PROJECT NAME: ROCHESTER
PROJECT NUMBER: ER STP 0162(21)

FILE NAME: z13cl76grapr01.dgn PLOT DATE: 1/11/2017
PROJECT LEADER: D. GOZALKOWSKI DRAWN BY: J. HEALD
DESIGNED BY: J. OLSEN CHECKED BY: J. SHIELDS
GUARDRAIL APPROACH SECTION DETAIL SHEET 1 SHEET 356 OF 360