


RELOCATE MAILBOX, SINGLE SUPPORT
 STA. 0+14, RT
 STA. 2+19, LT

DURABLE 4 INCH WHITE LINE, THERMOPLASTIC
 DURABLE 4 INCH WHITE LINE, POLYUREA
 TEMPORARY 4 INCH WHITE LINE, PAINT
 RANDOLPH STA. 65+50 TO 67+13.42, SOLID LT & RT
 BRAINTREE STA. 0+00 TO 4+25, SOLID LT & RT




DURABLE 4 INCH YELLOW LINE, THERMOPLASTIC
 DURABLE 4 INCH YELLOW LINE, POLYUREA
 TEMPORARY 4 INCH YELLOW LINE, PAINT
 RANDOLPH STA. 65+50 TO 67+13.42, DASHED C
 BRAINTREE STA. 0+00 TO 0+91, DASHED C
 BRAINTREE STA. 0+91 TO 4+25, DASHED LT, SOLID RT

REMOVING SIGNS
 AS SHOWN - 5
 ERECTING SALVAGED SIGNS
 AS SHOWN - 3

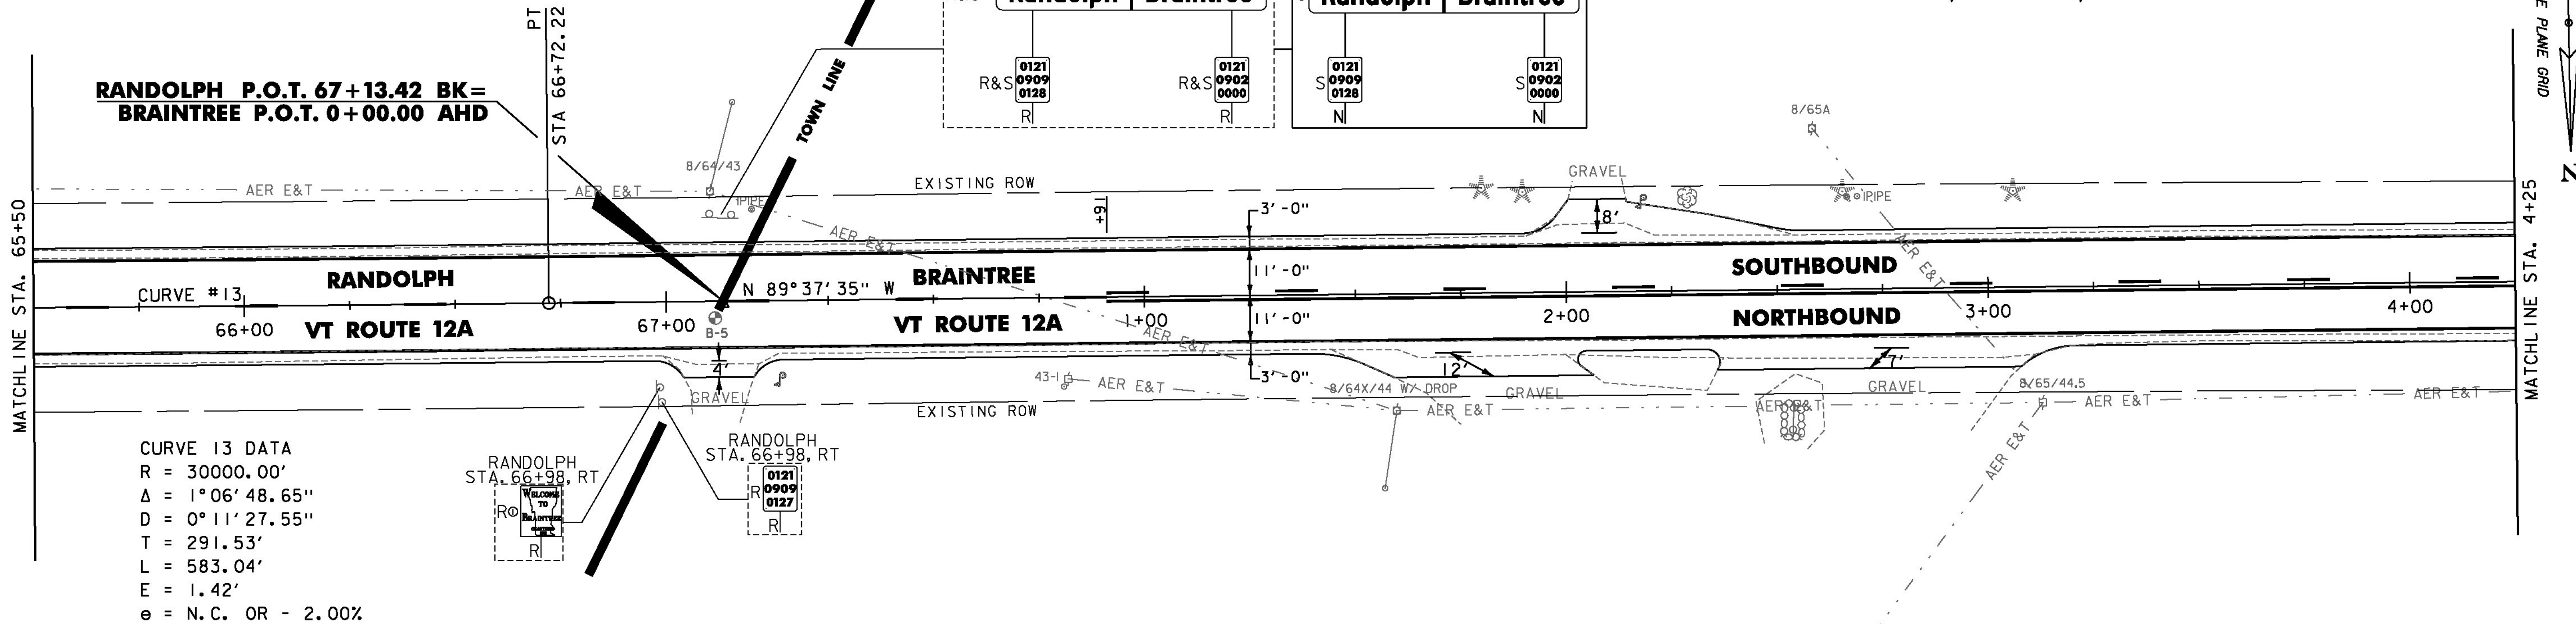

NOTE:
 R0 RETURN THIS SIGN TO
 THE TOWN OF BRAINTREE.

SOIL BORING DATA			
BORING#	DEPTH (FT.)	PCC	COMMENTS
B-5	5.0'	NO	

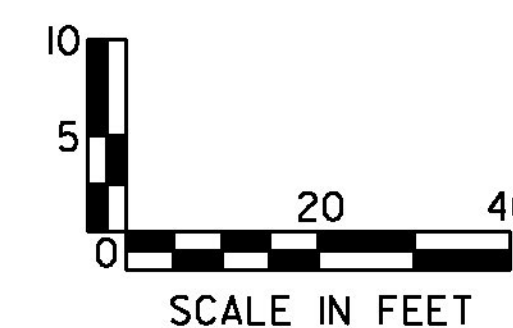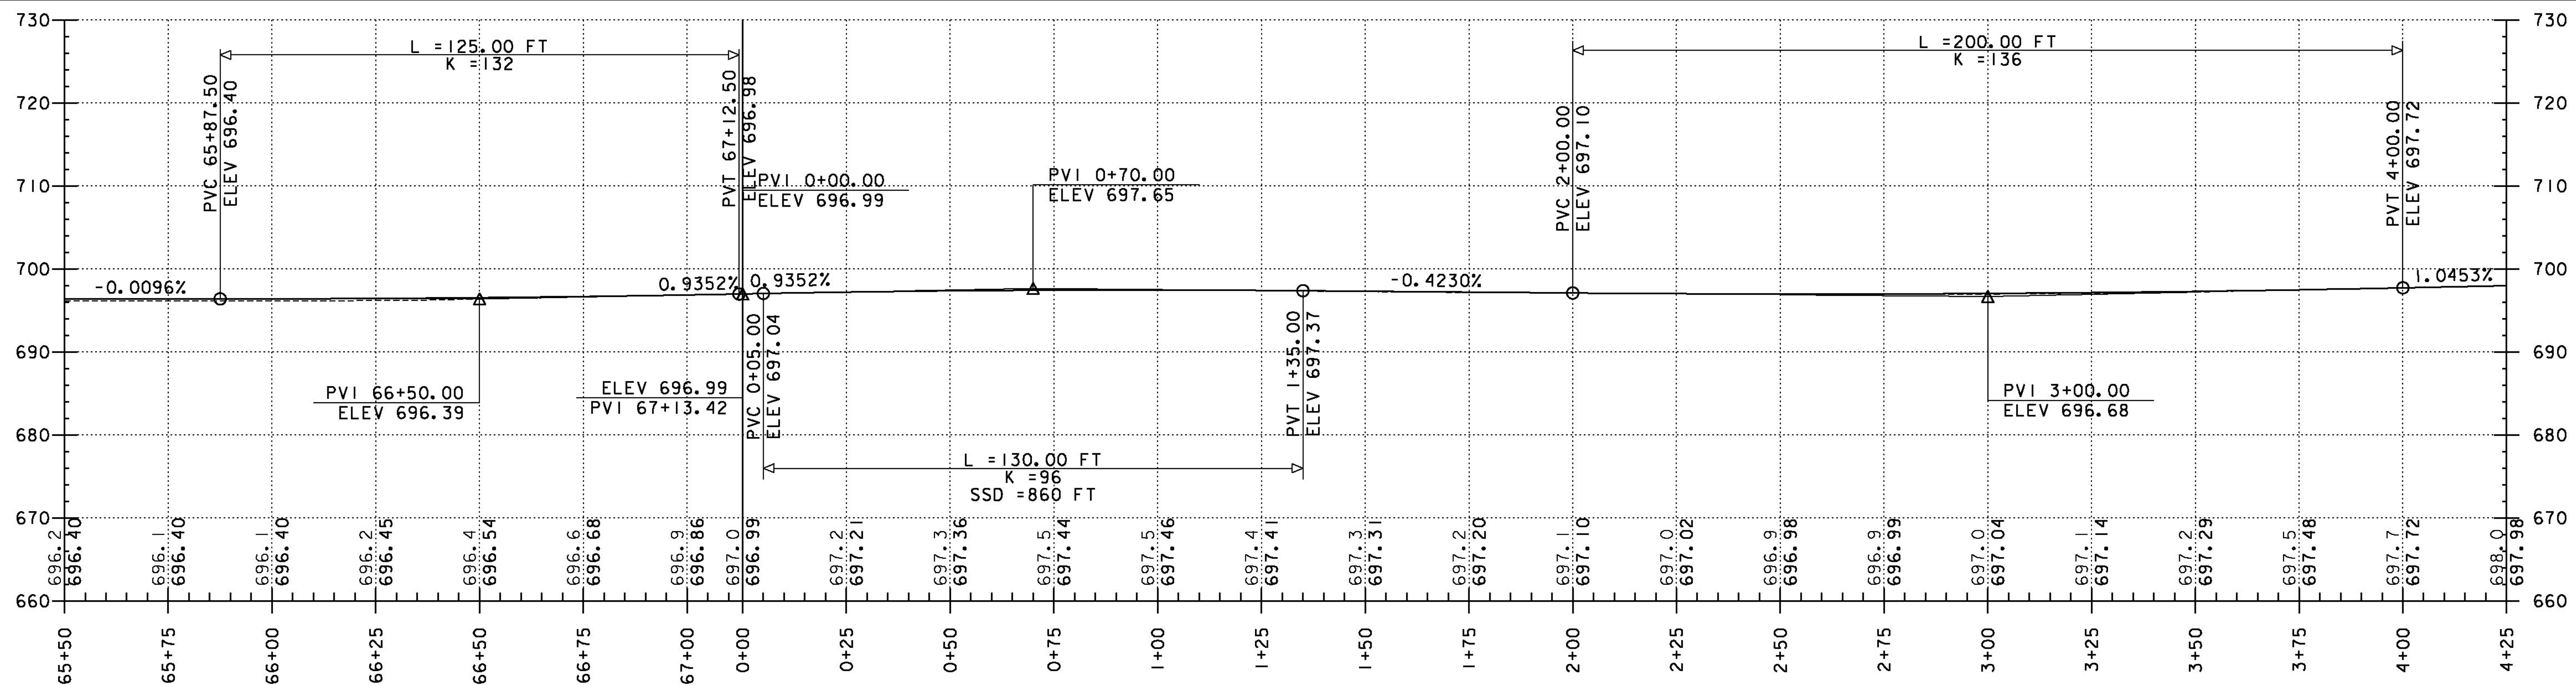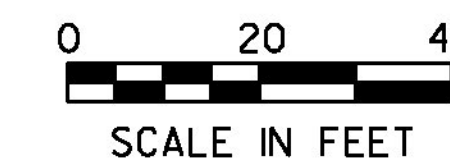

PROJECT NAME: RANDOLPH-ROXBURY
 PROJECT NUMBER: ER STP 0187(II)
 FILE NAME: z13ci82bdr.dgn
 PROJECT LEADER: M. FOISY
 DESIGNED BY: I. MAYNARD
 PLAN & PROFILE SHEET 10
 PLOT DATE: 11/17/2014
 DRAWN BY: G. BURMEIER
 CHECKED BY: M. FOISY
 SHEET 51 OF 545