

RELOCATE MAILBOX, SINGLE SUPPORT  
STA. 130+27, RT






DURABLE 4 INCH WHITE LINE, THERMOPLASTIC  
DURABLE 4 INCH WHITE LINE, POLYUREA  
TEMPORARY 4 INCH WHITE LINE, PAINT  
STA. 130+00 TO 135+00, SOLID LT & RT

DURABLE 4 INCH YELLOW LINE, THERMOPLASTIC  
DURABLE 4 INCH YELLOW LINE, POLYUREA  
TEMPORARY 4 INCH YELLOW LINE, PAINT  
STA. 130+00 TO 135+00, SOLID LT & RT

BARRIER FENCE  
STA. 130+00 TO 131+50, RT  
STA. 131+61 TO 133+23, RT  
EROSION LOG  
STA. 130+00 TO 130+69, RT

REMOVING SIGNS  
AS SHOWN - 2

STONE FILL, TYPE I, GEOTEXTILE UNDER STONE FILL  
& GRUBBING MATERIAL  
STA. 131+13 TO 134+43, LT

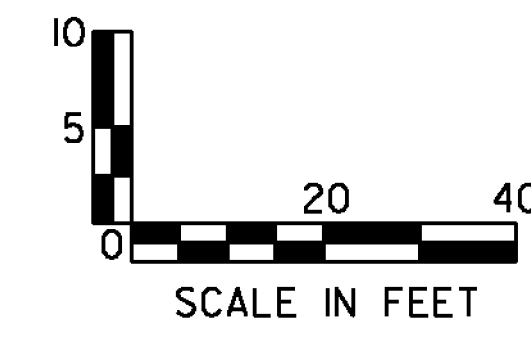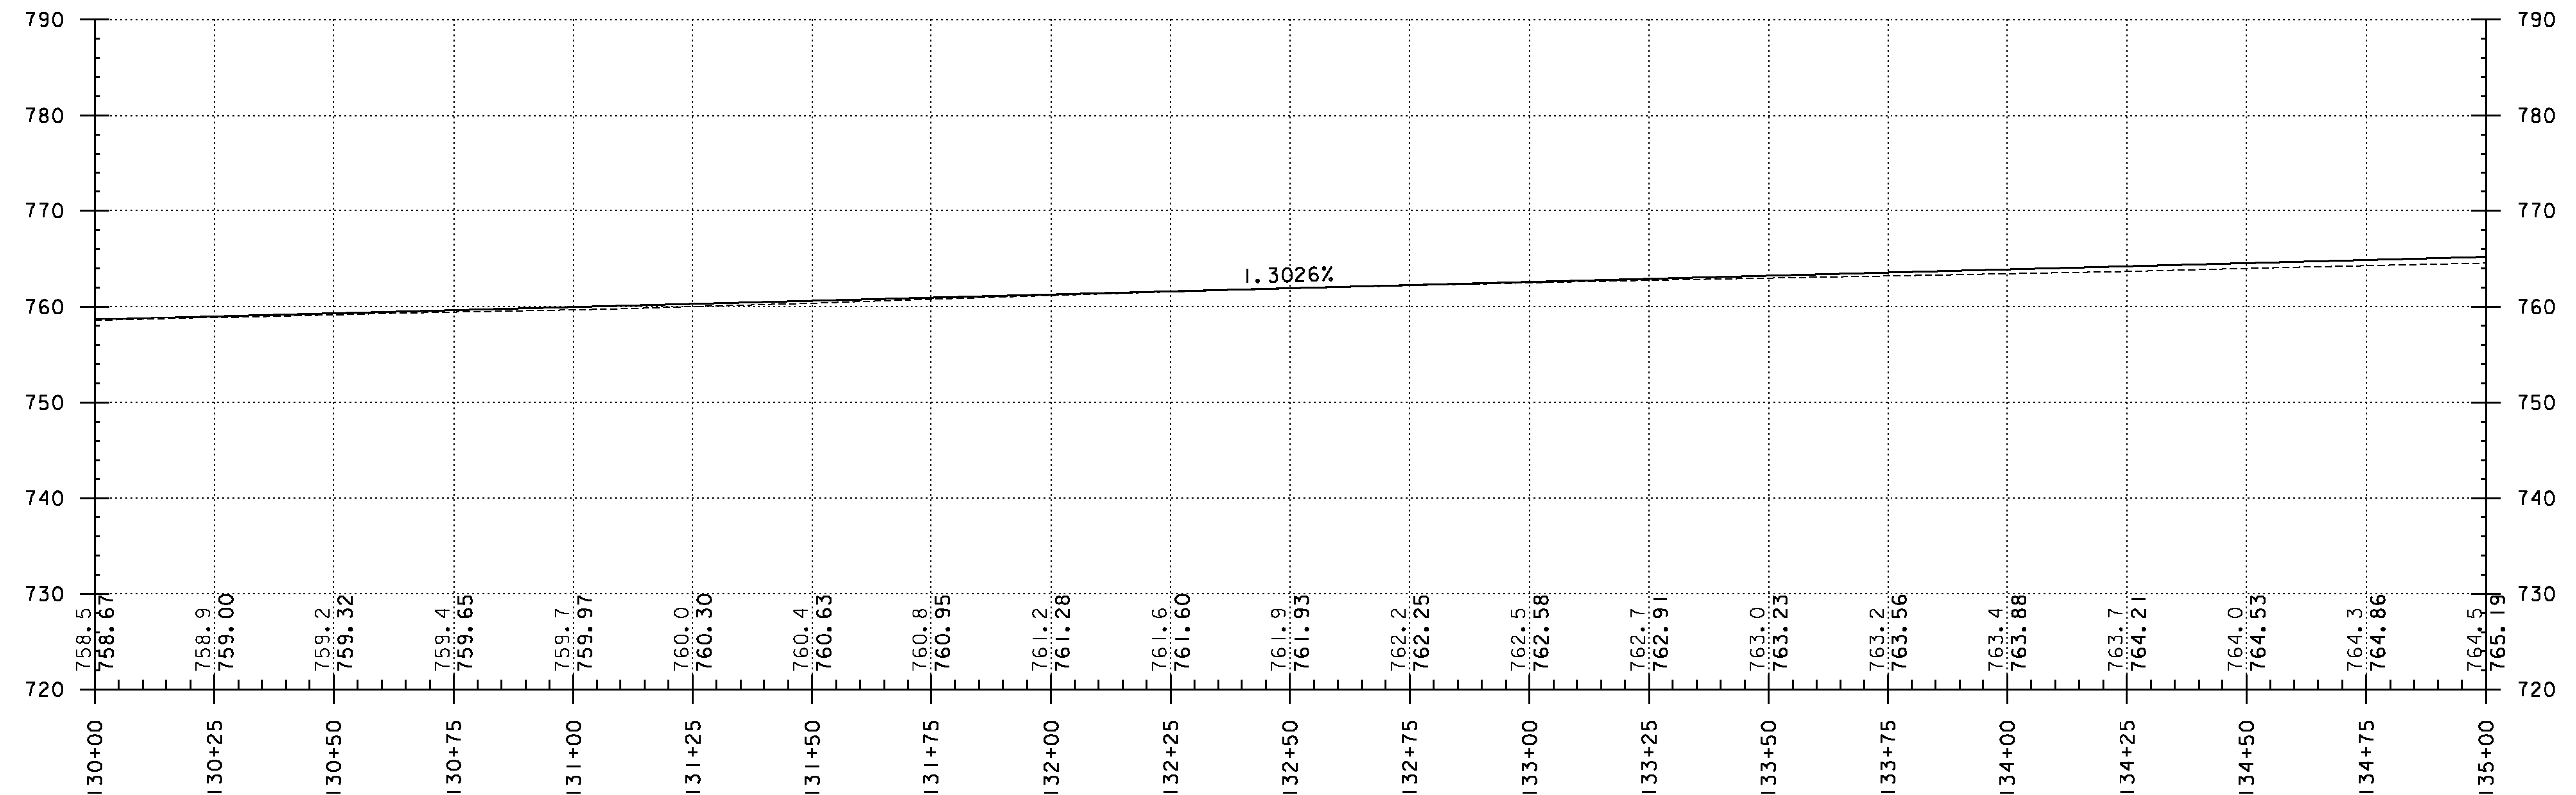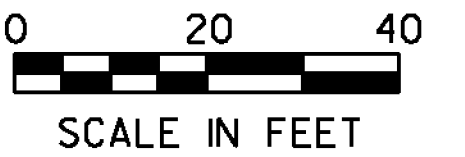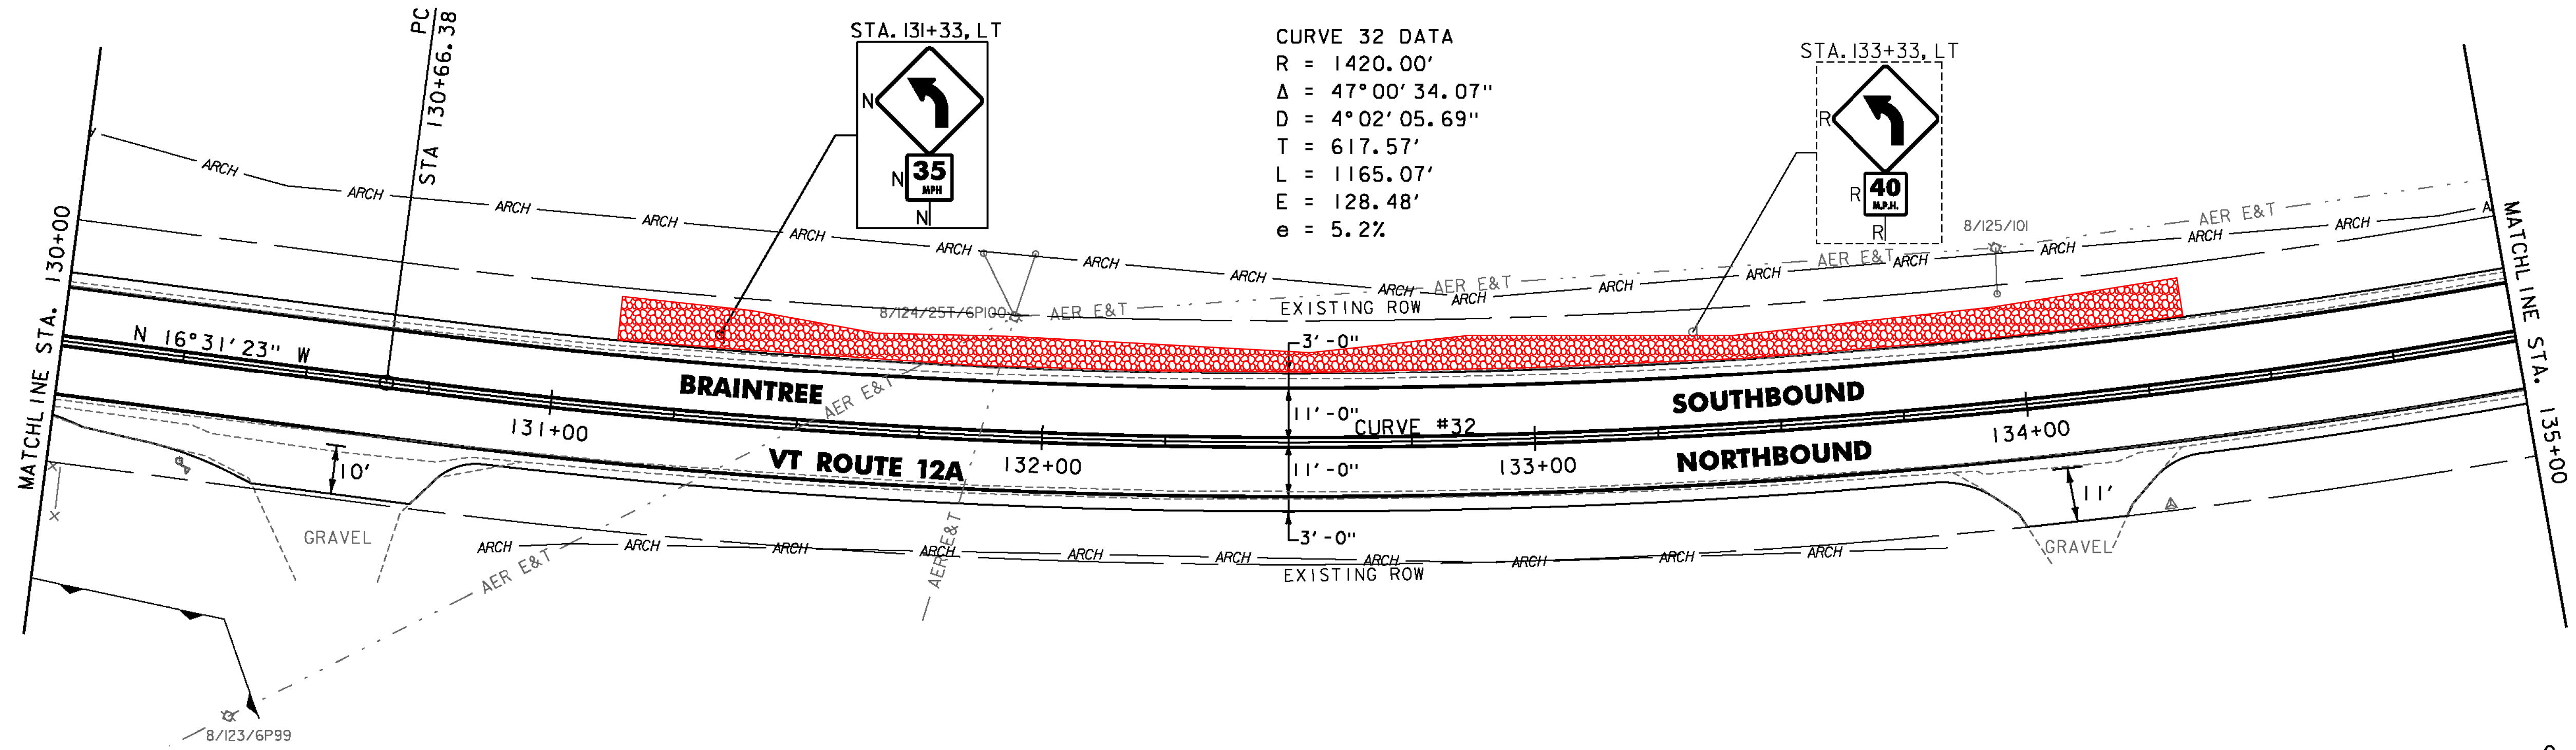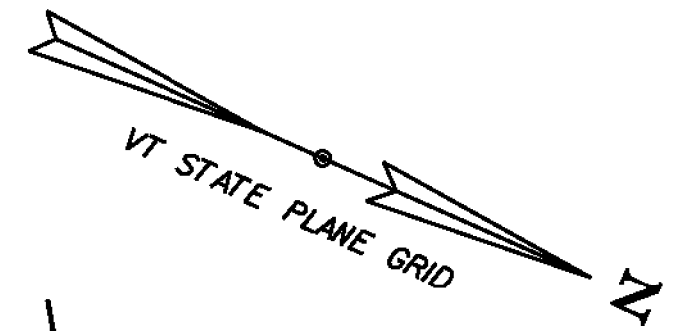

PROJECT NAME: RANDOLPH-ROXBURY  
 PROJECT NUMBER: ER STP 0187(II)  
 FILE NAME: z13cl82bdr.dgn  
 PROJECT LEADER: M. FOISY  
 DESIGNED BY: I. MAYNARD  
 PLAN & PROFILE SHEET 36  
 PLOT DATE: 11/17/2014  
 DRAWN BY: G. BURGMEIER  
 CHECKED BY: M. FOISY  
 SHEET 77 OF 545