



STONE FILL TYPE I, GEOTEXTILE UNDER STONE FILL & GRUBBING MATERIAL  
 STA. 136+87 TO 137+10, RT STA. 136+65 TO 137+15, RT  
 STA. 137+75 TO 138+74, LT STA. 135+50 TO 138+87, LT

DURABLE 4 INCH WHITE LINE, THERMOPLASTIC  
 DURABLE 4 INCH WHITE LINE, POLYUREA  
 TEMPORARY 4 INCH WHITE LINE, PAINT  
 STA. 135+00 TO 140+00, SOLID LT & RT

DURABLE 4 INCH YELLOW LINE, THERMOPLASTIC  
 DURABLE 4 INCH YELLOW LINE, POLYUREA  
 TEMPORARY 4 INCH YELLOW LINE, PAINT  
 STA. 135+00 TO 140+00, SOLID LT & RT



GEOTEXTILE FOR SILT FENCE  
 STA. 136+00 TO 136+50, LT  
 STA. 136+50 TO 138+00, RT  
 STA. 138+00 TO 139+50, LT

RELOCATE MAILBOX, SINGLE SUPPORT  
 STA. 136+18, RT

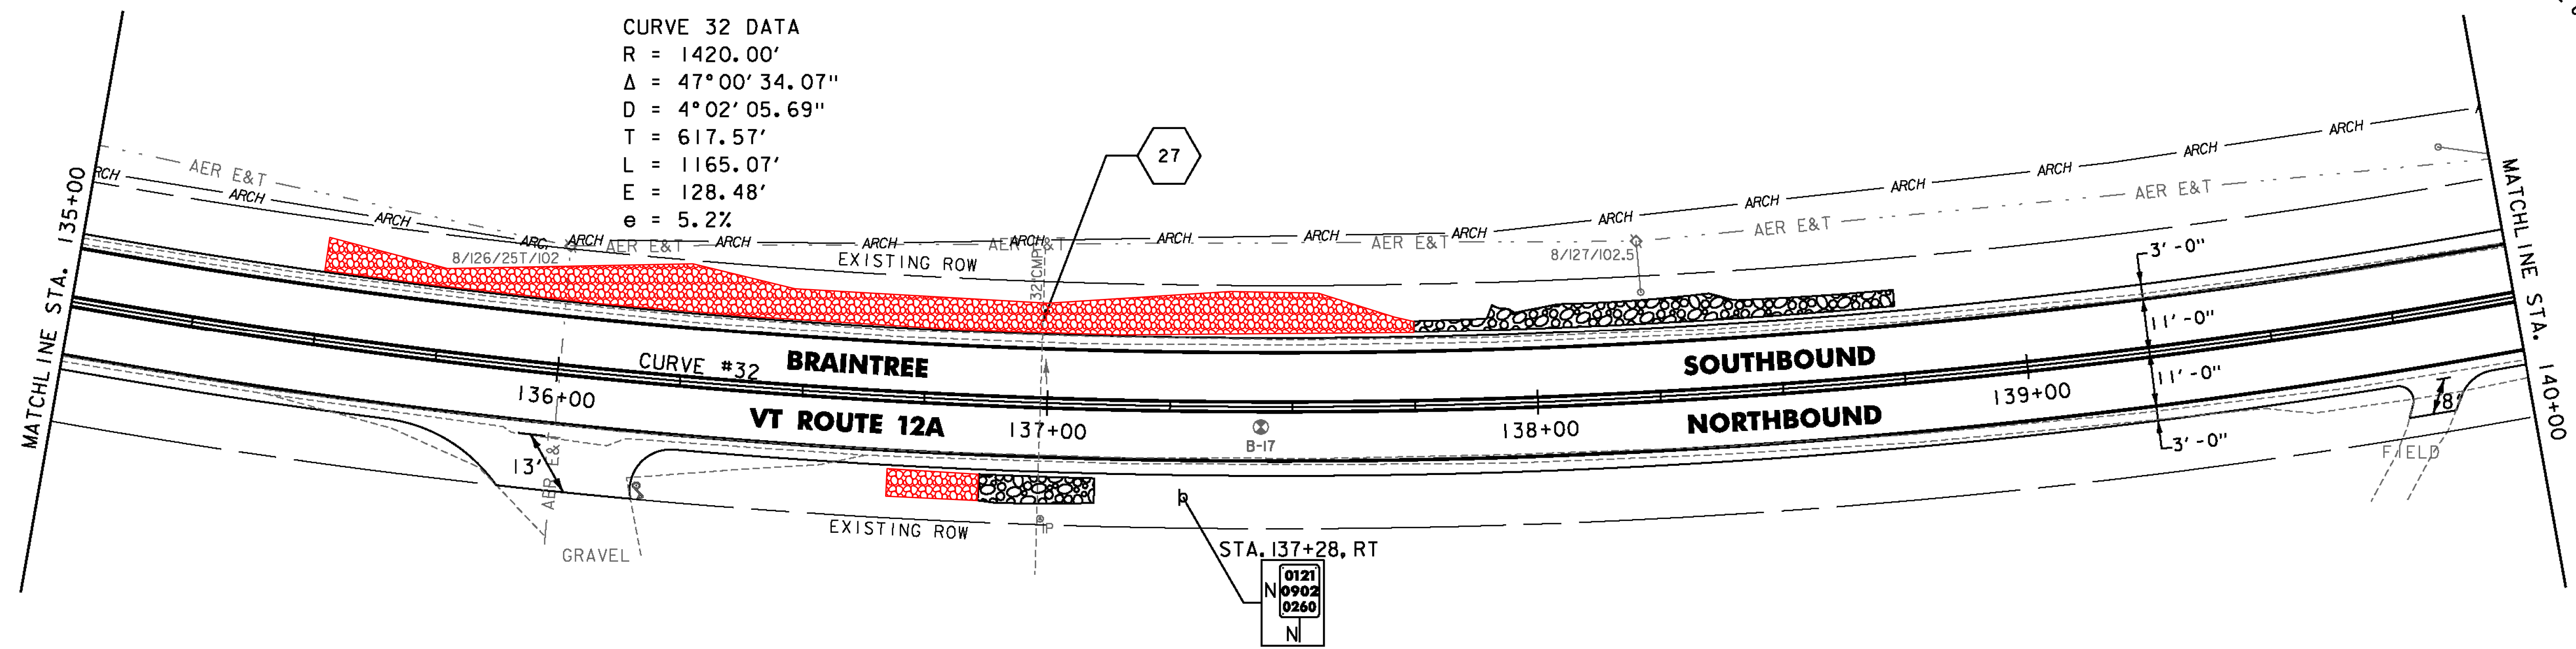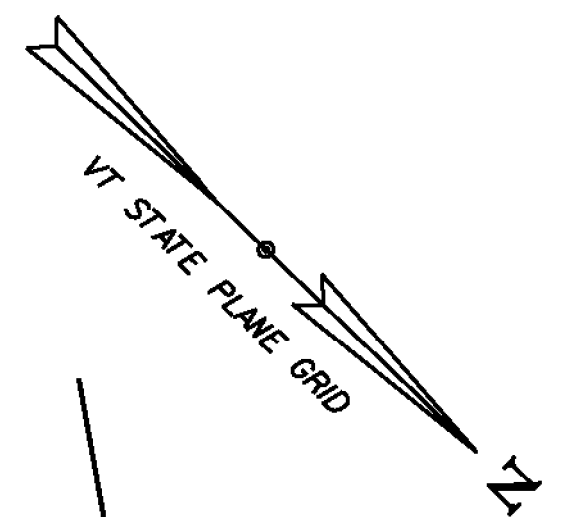

SOIL BORING DATA			
BORING*	DEPTH (FT.)	PCC	COMMENTS
B-17	5.0'	NO	

NOTE:  
 1. REFER TO SHEET 27 OF 545 FOR CULVERT INFORMATION.

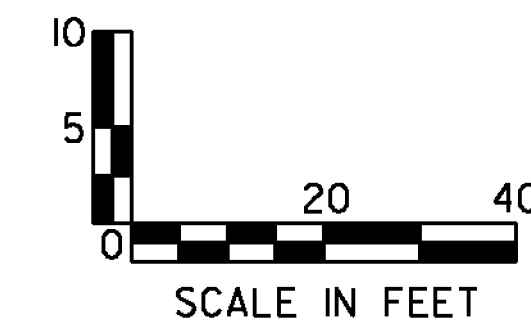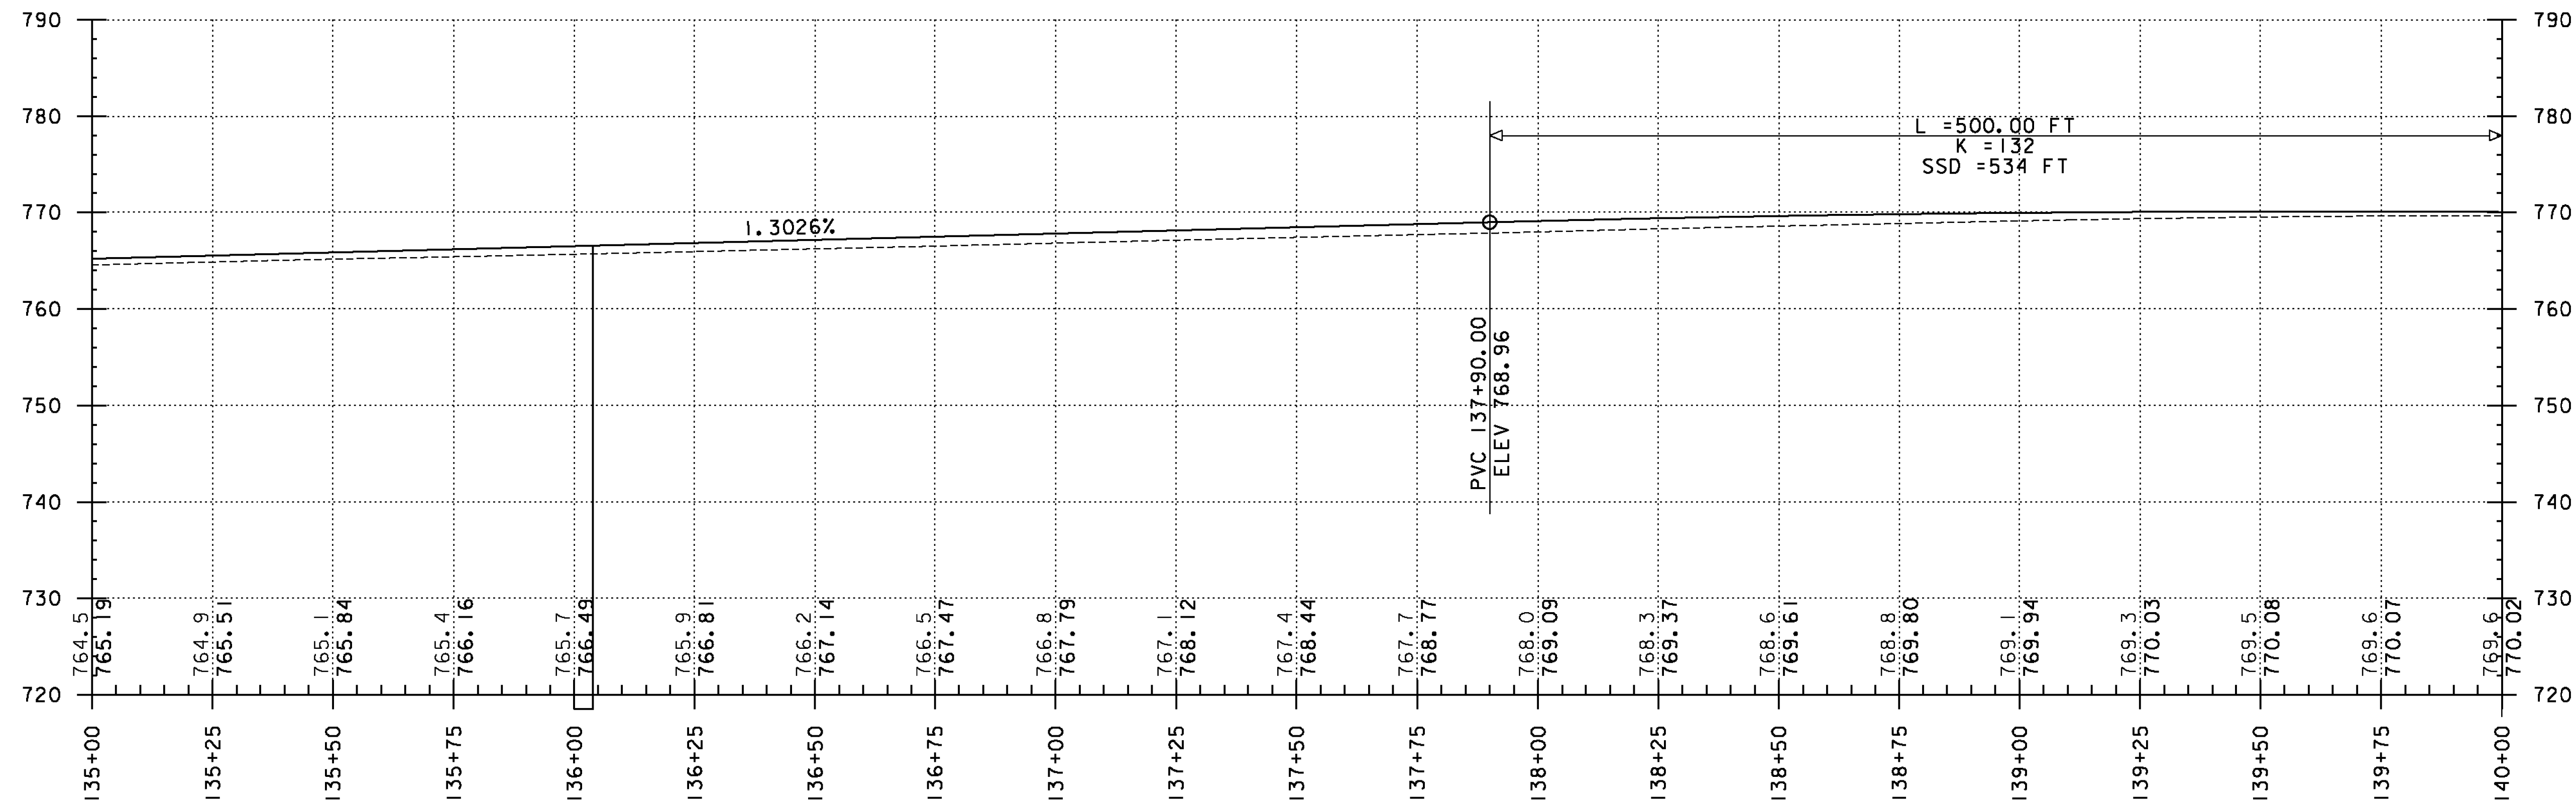

PROJECT NAME: RANDOLPH-ROXBURY  
 PROJECT NUMBER: ER STP 0187(II)

FILE NAME: z13cl82bdr.dgn  
 PROJECT LEADER: M. FOISY  
 DESIGNED BY: I. MAYNARD  
 PLAN & PROFILE SHEET 37

PLOT DATE: 11/17/2014  
 DRAWN BY: G. BURGMEIER  
 CHECKED BY: M. FOISY  
 SHEET 78 OF 545

