
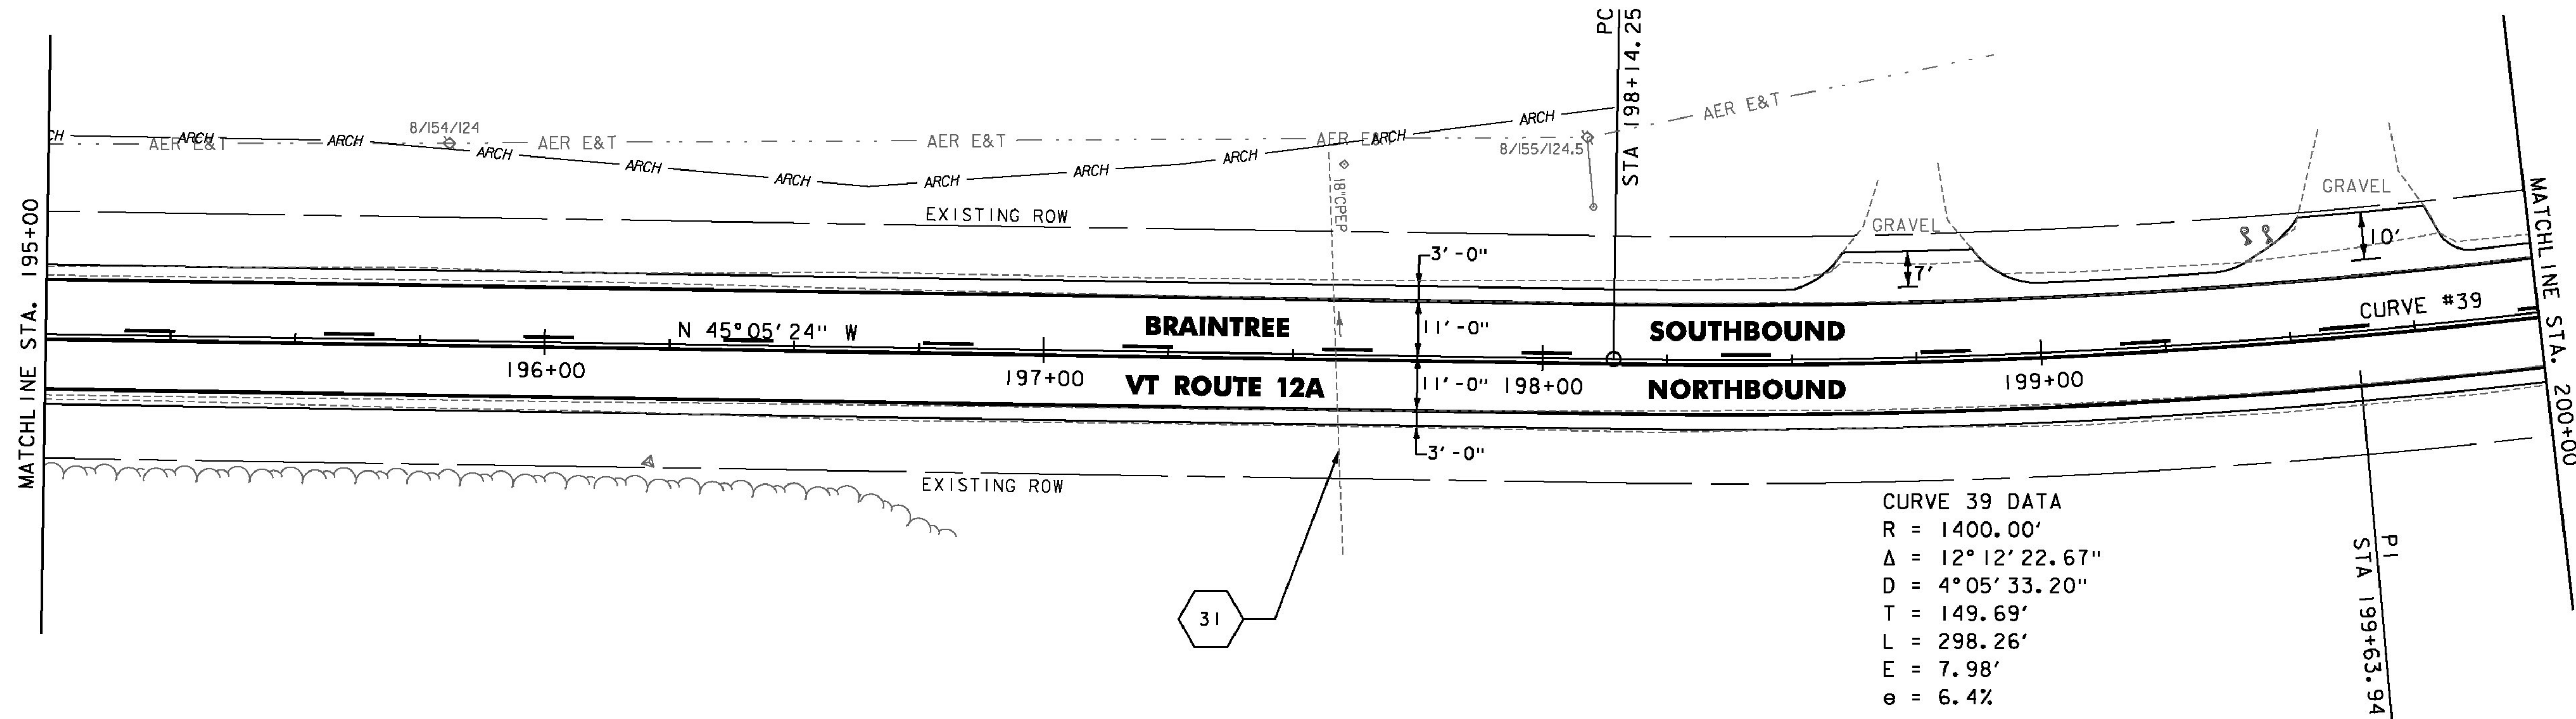





RELOCATE MAILBOX, SINGLE SUPPORT
 STA. 199+42, LT
 STA. 199+47, LT

DURABLE 4 INCH WHITE LINE, THERMOPLASTIC
 DURABLE 4 INCH WHITE LINE, POLYUREA
 TEMPORARY 4 INCH WHITE LINE, PAINT
 STA. 195+00 TO 200+00, SOLID LT & RT

DURABLE 4 INCH YELLOW LINE, THERMOPLASTIC
 DURABLE 4 INCH YELLOW LINE, POLYUREA
 TEMPORARY 4 INCH YELLOW LINE, PAINT
 STA. 195+00 TO 200+00, DASHED LT, SOLID RT

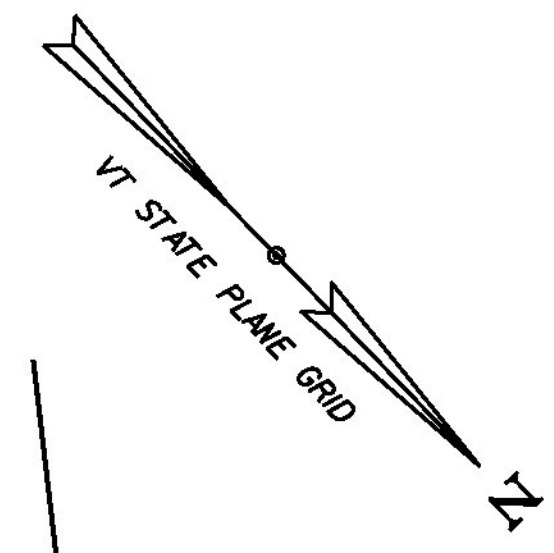

NOTE:
 1. REFER TO SHEET 27 OF 545
 FOR CULVERT INFORMATION.

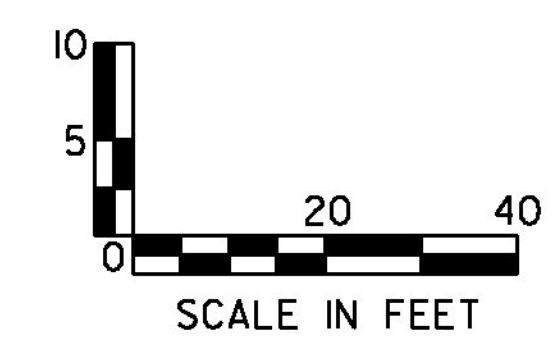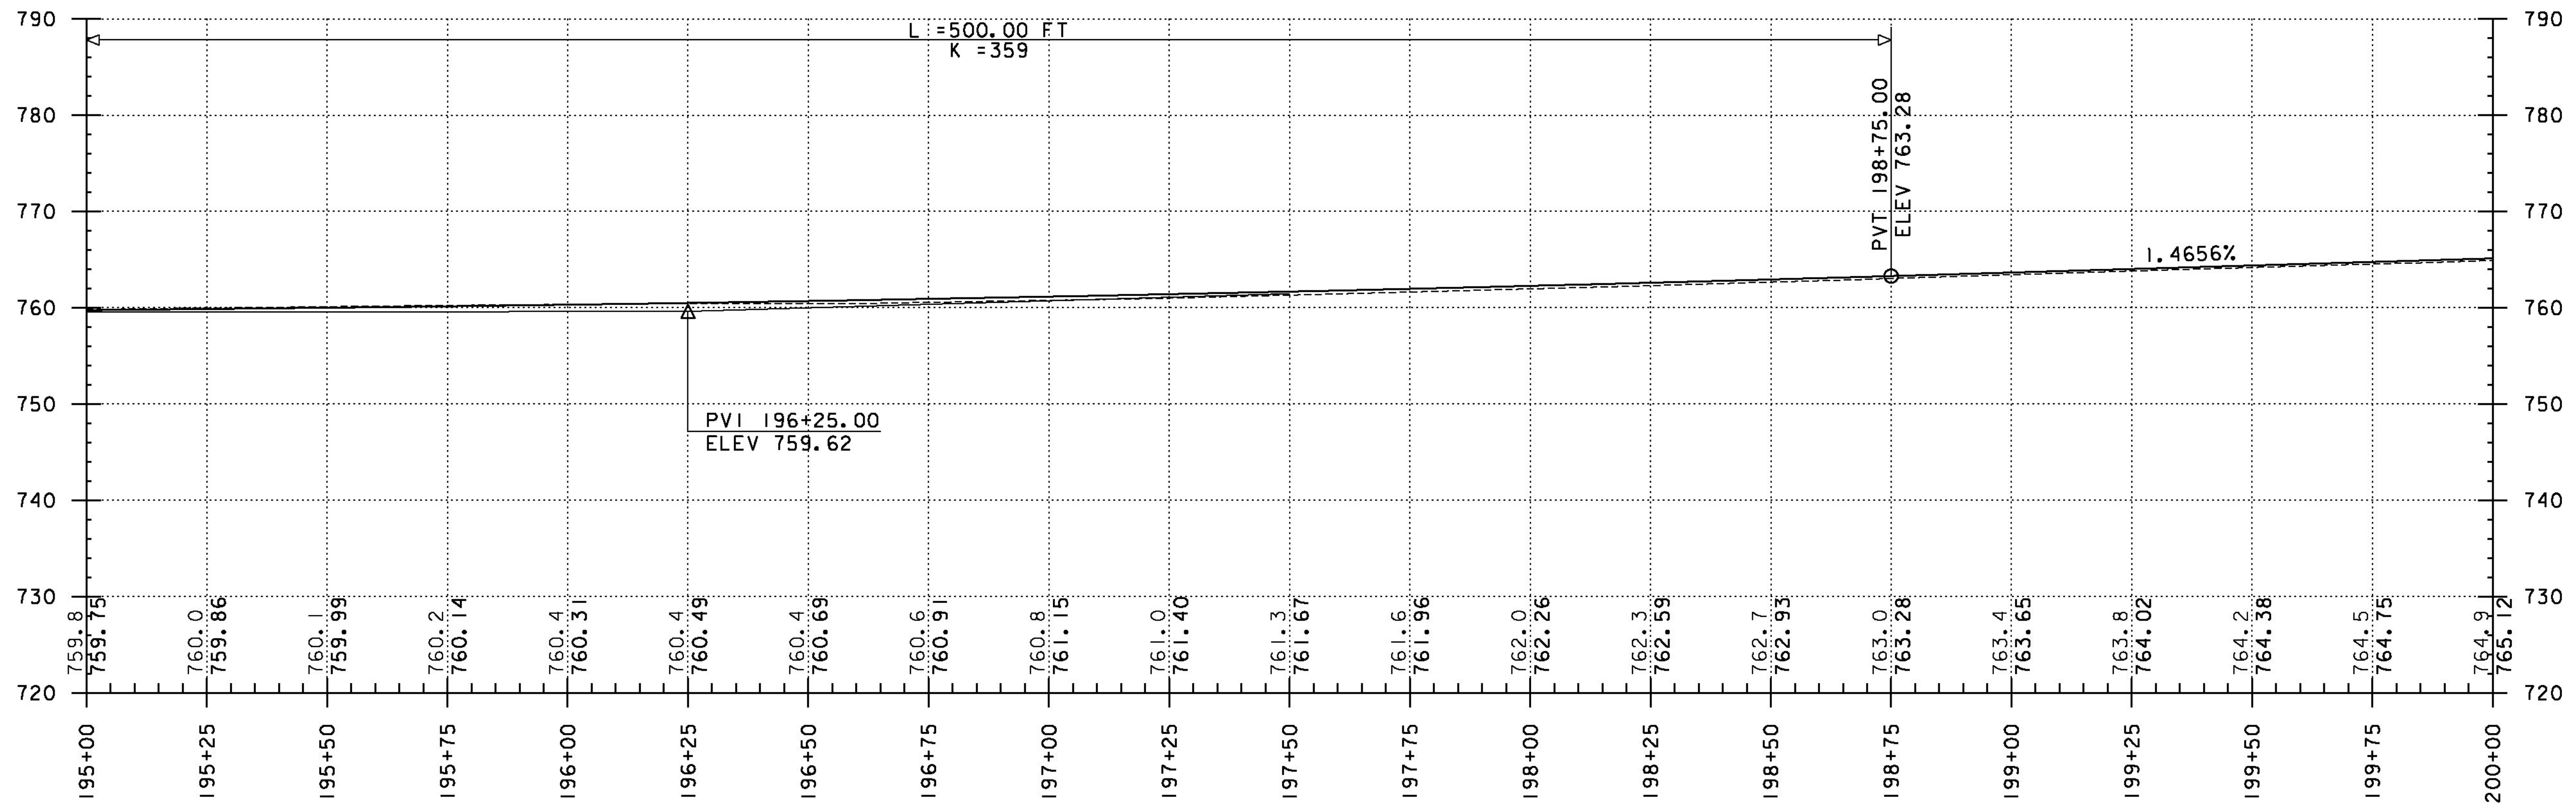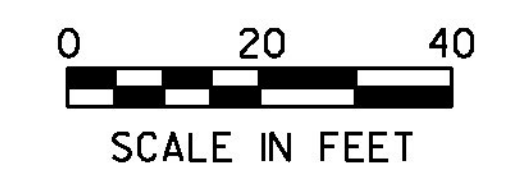

PROJECT NAME:	RANDOLPH-ROXBURY	PLOT DATE:	11/17/2014
PROJECT NUMBER:	ER STP 0187(II)	DRAWN BY:	G. BURMEIER
FILE NAME:	z13ci82bdr.dgn	CHECKED BY:	M. FOISY
PROJECT LEADER:	M. FOISY	DESIGNED BY:	I. MAYNARD
PLAN & PROFILE SHEET 49		SHEET 90 OF 545	