



STONE FILL TYPE I, GEOTEXTILE UNDER STONE FILL & GRUBBING MATERIAL
STA. 265+45 TO 270+00, LT

DURABLE 4 INCH WHITE LINE, THERMOPLASTIC
DURABLE 4 INCH WHITE LINE, POLYUREA
TEMPORARY 4 INCH WHITE LINE, PAINT
STA. 265+00 TO 270+00, SOLID LT & RT




DURABLE 4 INCH YELLOW LINE, THERMOPLASTIC
DURABLE 4 INCH YELLOW LINE, POLYUREA
TEMPORARY 4 INCH YELLOW LINE, PAINT
STA. 265+00 TO 267+79, SOLID LT & RT
STA. 267+79 TO 270+00, SOLID LT, DASHED RT

GEOTEXTILE FOR SILT FENCE
STA. 265+50 TO 270+00, LT

REMOVING SIGNS
AS SHOWN - 2

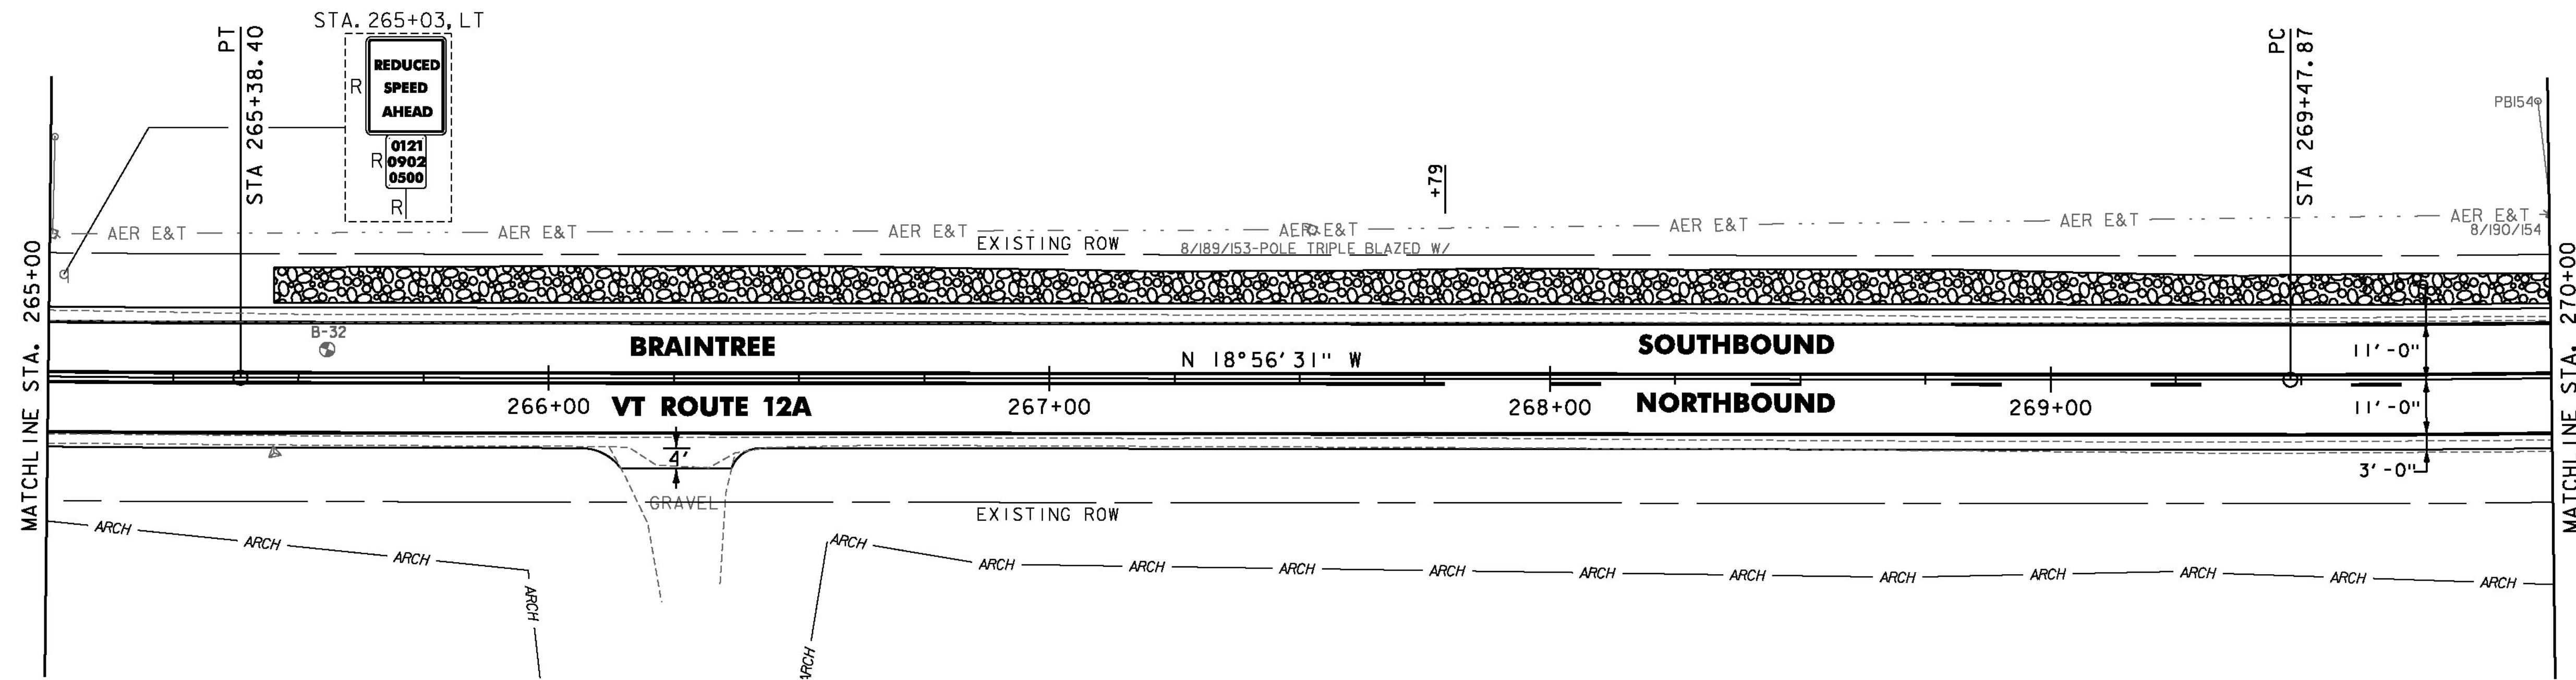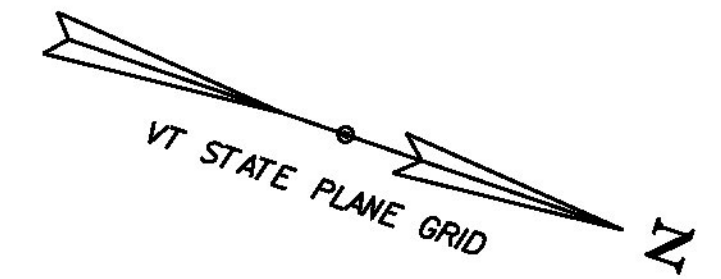

SOIL BORING DATA			
BORING#	DEPTH (FT.)	PCC	COMMENTS
B-32	5.0'	NO	

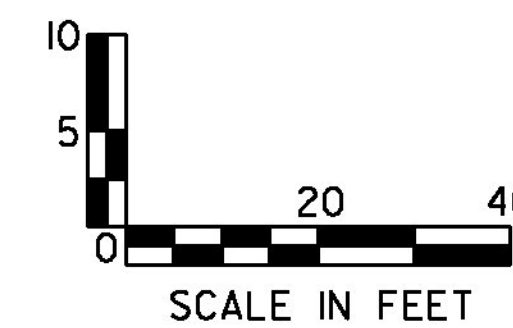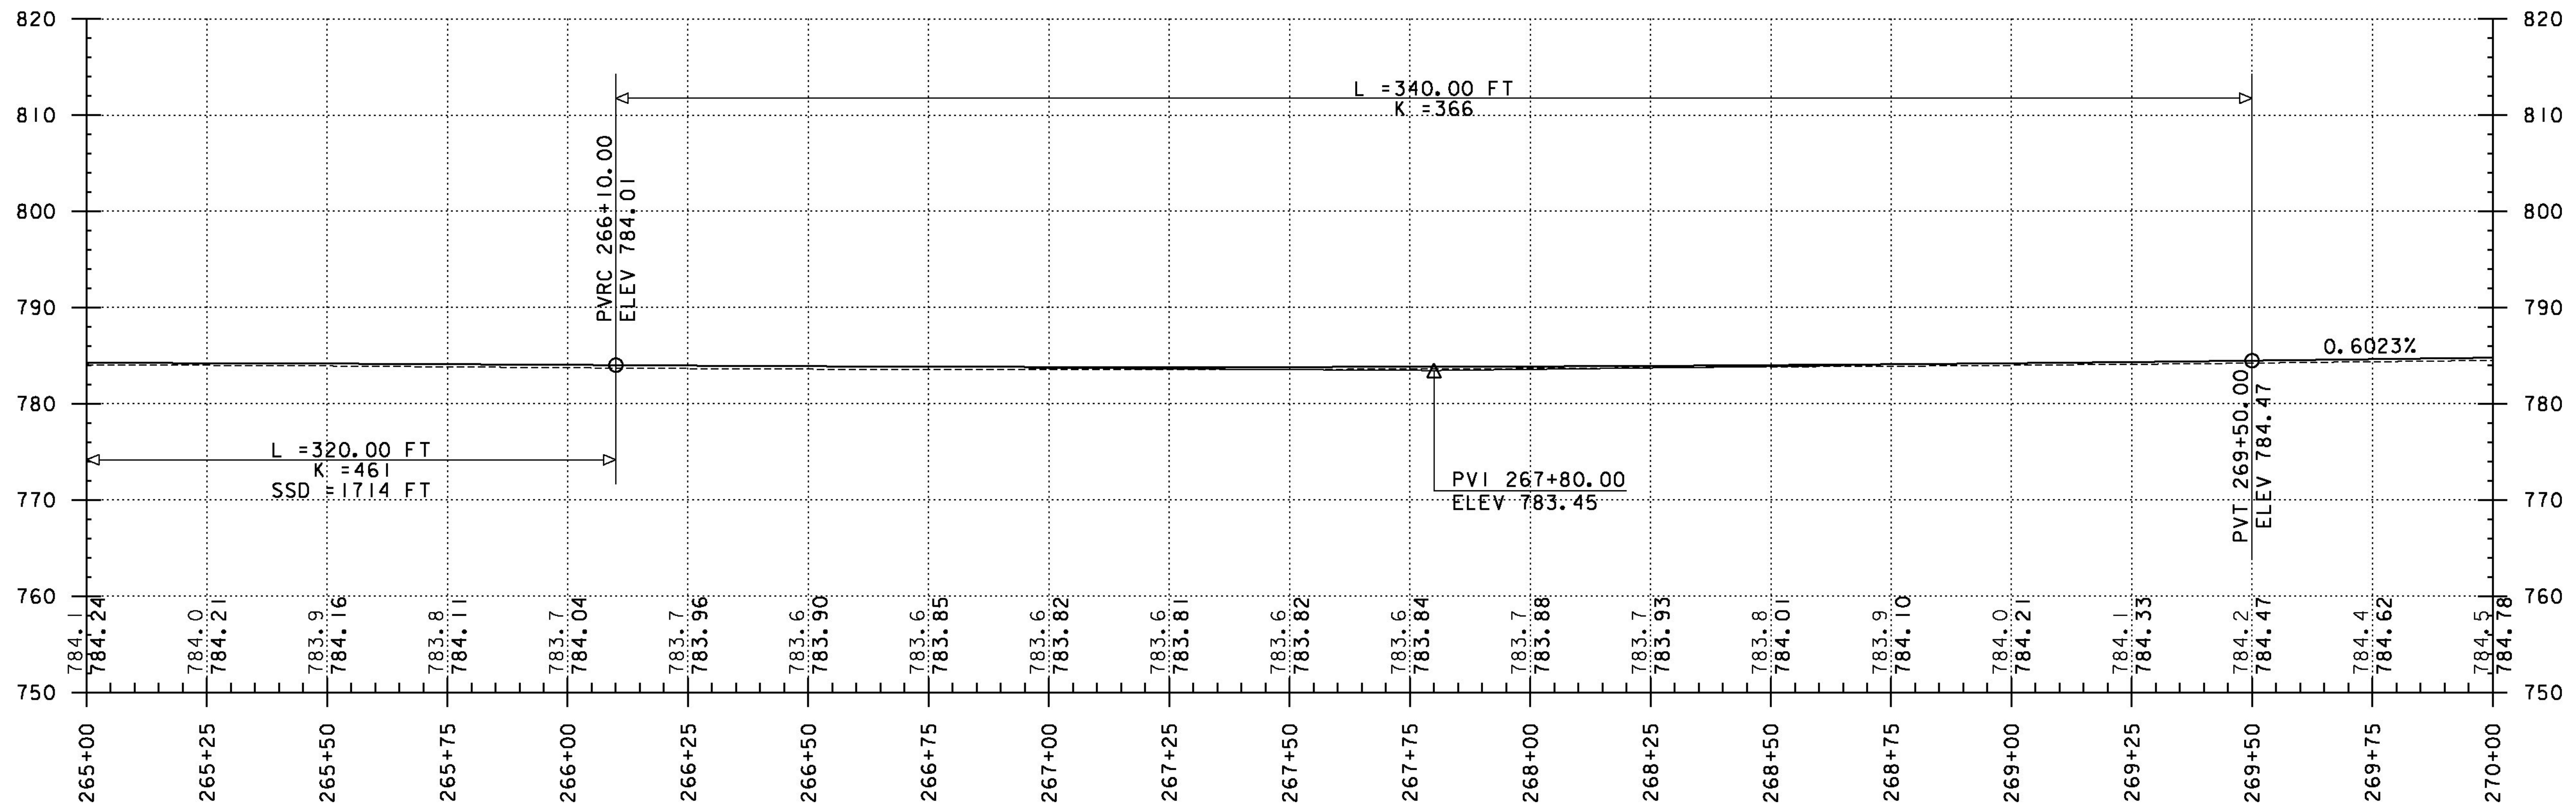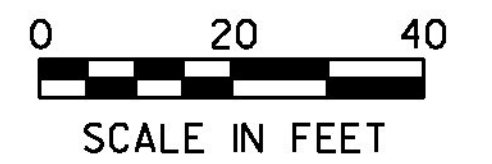

PROJECT NAME: RANDOLPH-ROXBURY
PROJECT NUMBER: ER STP 0187(II)

FILE NAME: z13ci82bdr.dgn
PROJECT LEADER: M. FOISY
DESIGNED BY: I. MAYNARD
PLAN & PROFILE SHEET 63

PLOT DATE: 11/17/2014
DRAWN BY: G. BURGMEIER
CHECKED BY: M. FOISY
SHEET 104 OF 545