




LOCATION: RANDOLPH; STA. 44+31, RT  
 COLOR: WHITE BORDER AND TEXT (RETROREFLECTIVE)  
 GREEN BACKGROUND (RETROREFLECTIVE)  
 MATERIAL: 0.125" FLAT SHEET ALUMINUM

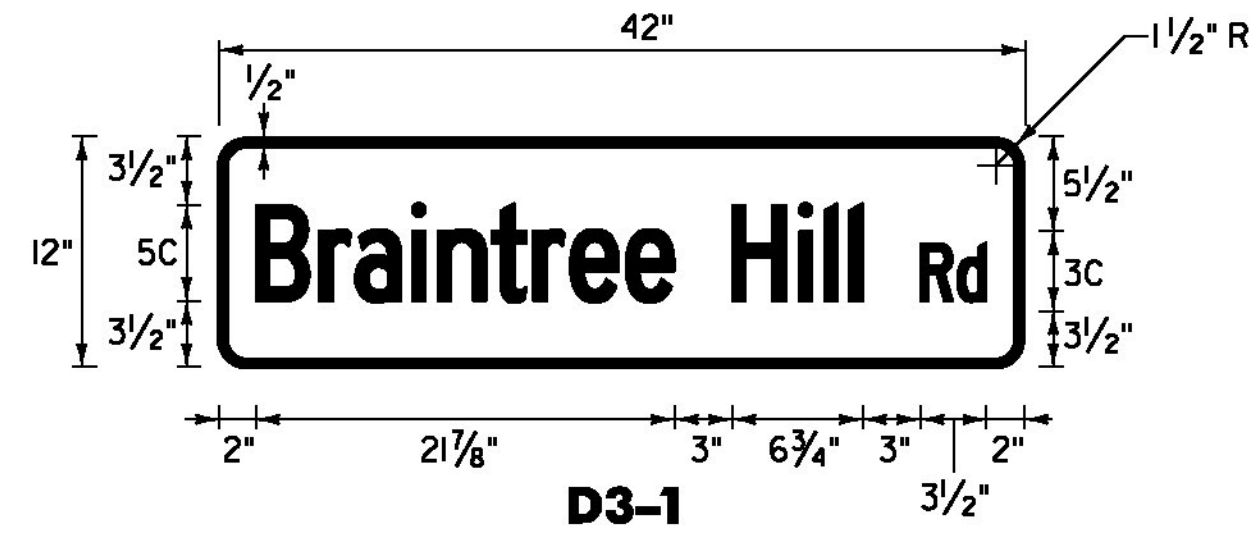


LOCATION: RANDOLPH; STA. 47+27, RT  
 COLOR: WHITE BORDER AND TEXT (RETROREFLECTIVE)  
 GREEN BACKGROUND (RETROREFLECTIVE)  
 MATERIAL: 0.125" FLAT SHEET ALUMINUM

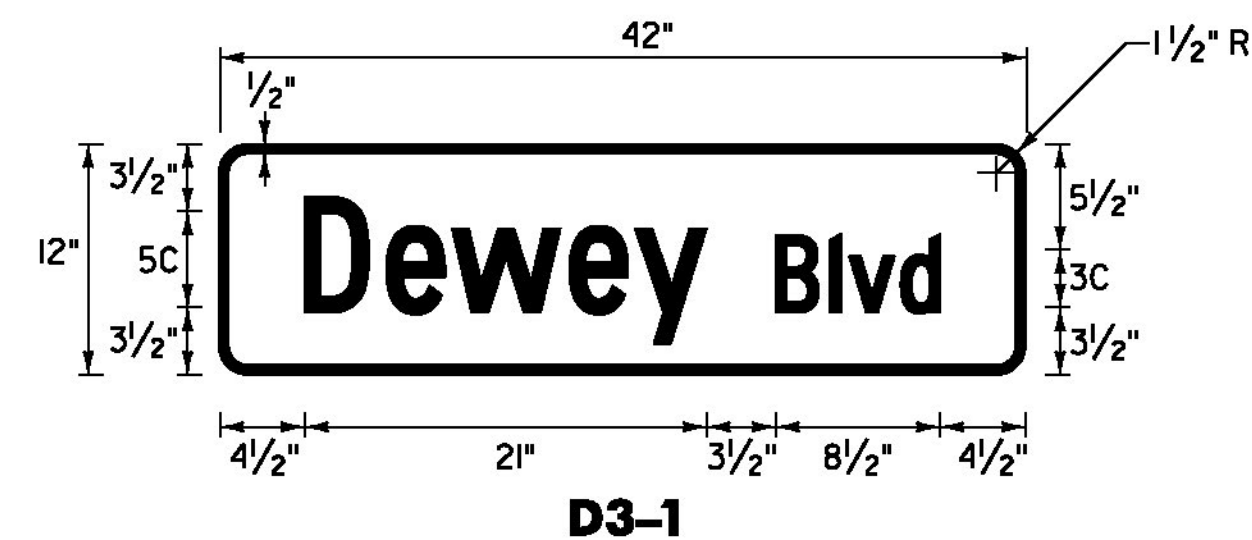


LOCATION: RANDOLPH; STA. 62+29, LT  
 COLOR: WHITE BORDER AND TEXT (RETROREFLECTIVE)  
 GREEN BACKGROUND (RETROREFLECTIVE)  
 MATERIAL: 0.125" FLAT SHEET ALUMINUM

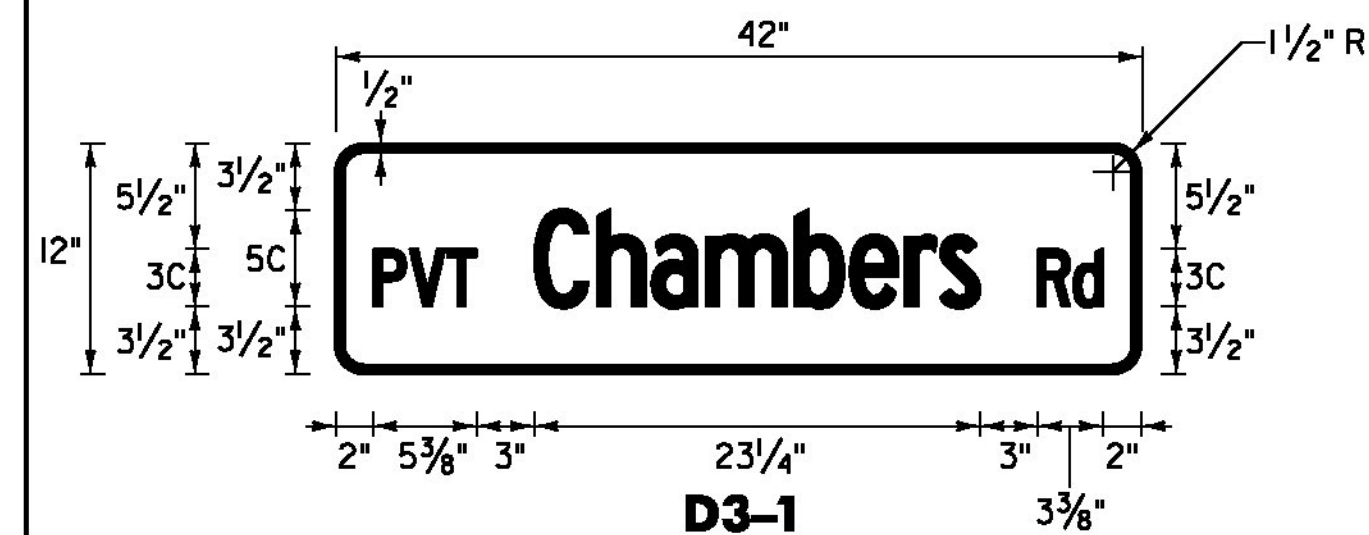


LOCATION: RANDOLPH; STA. 50+41, RT  
 COLOR: WHITE BORDER AND TEXT (RETROREFLECTIVE)  
 GREEN BACKGROUND (RETROREFLECTIVE)  
 MATERIAL: 0.125" FLAT SHEET ALUMINUM

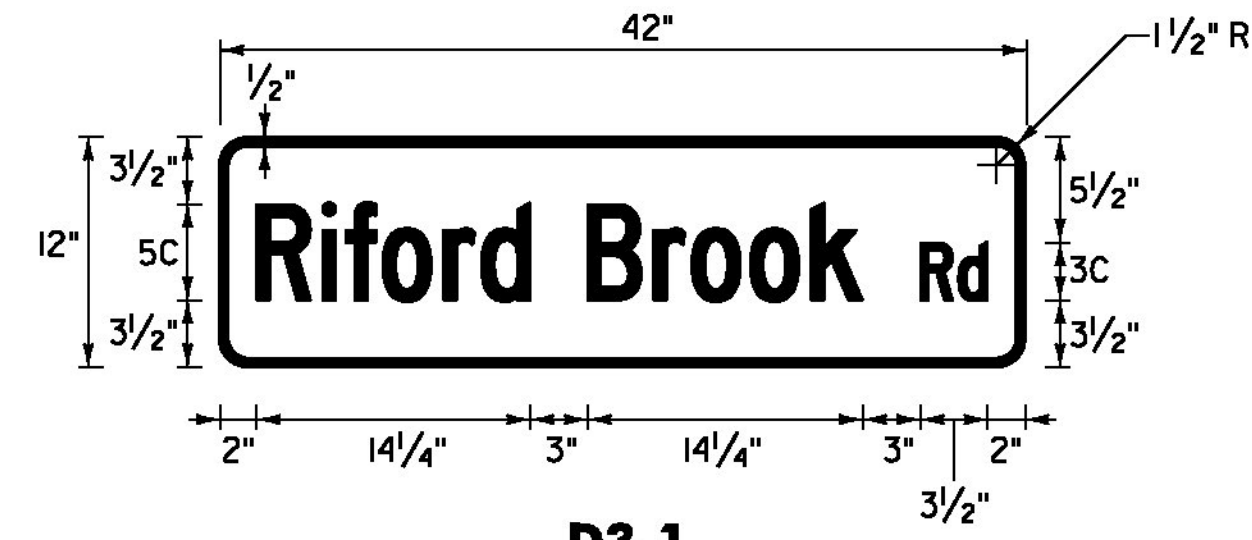


LOCATION: BRAINTREE; STA. 64+64, LT  
 COLOR: WHITE BORDER AND TEXT (RETROREFLECTIVE)  
 GREEN BACKGROUND (RETROREFLECTIVE)  
 MATERIAL: 0.125" FLAT SHEET ALUMINUM

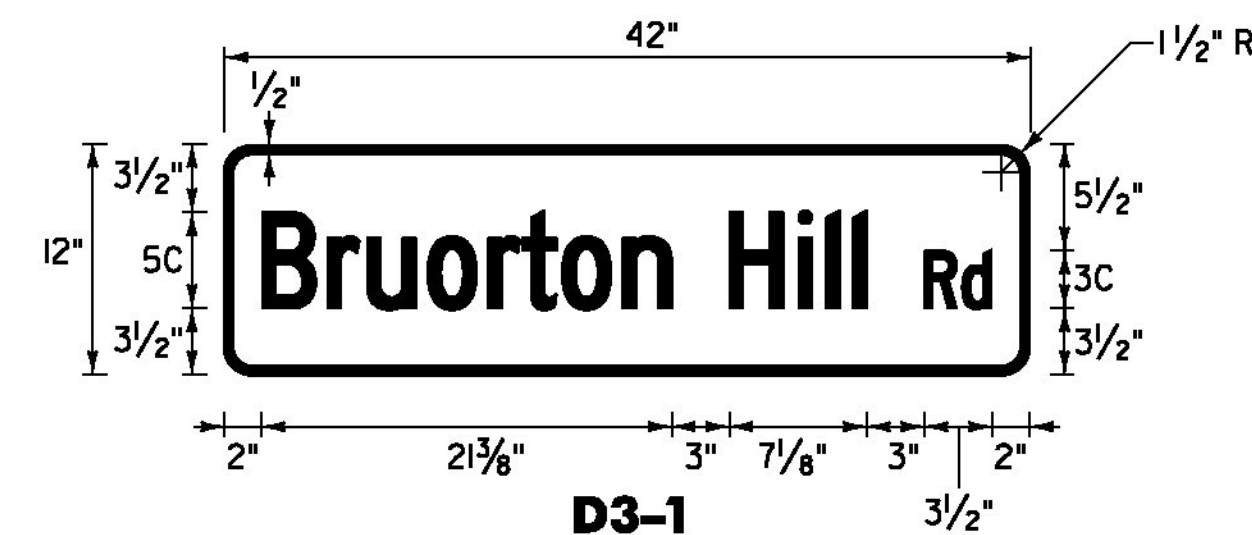


LOCATION: BRAINTREE; STA. 89+10, RT  
 COLOR: WHITE BORDER AND TEXT (RETROREFLECTIVE)  
 GREEN BACKGROUND (RETROREFLECTIVE)  
 MATERIAL: 0.125" FLAT SHEET ALUMINUM

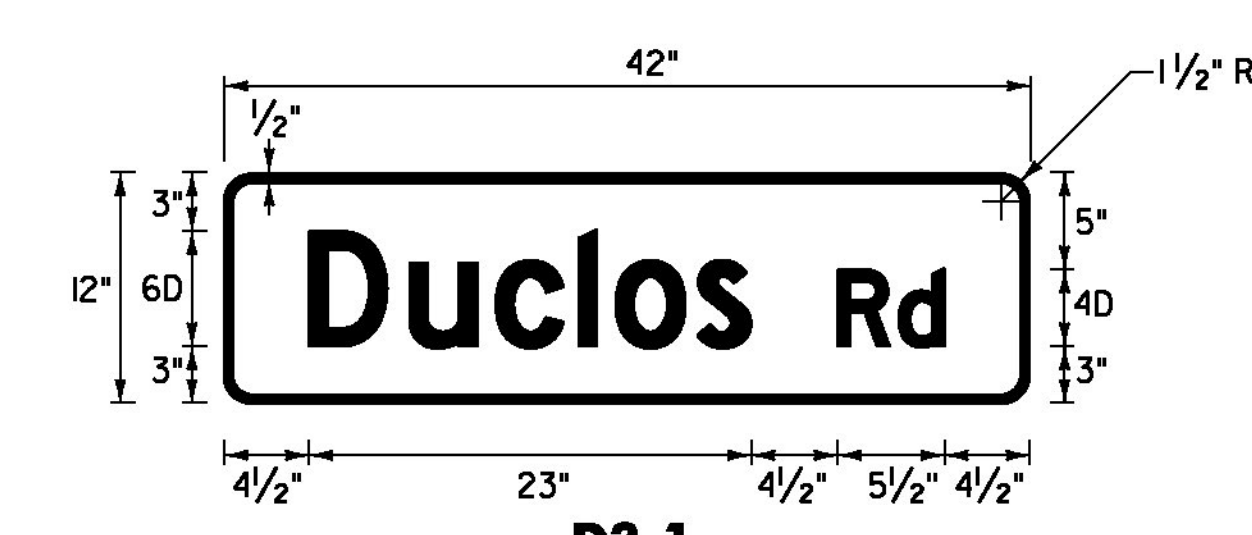


LOCATION: BRAINTREE; STA. 95+77, RT  
 COLOR: WHITE BORDER AND TEXT (RETROREFLECTIVE)  
 GREEN BACKGROUND (RETROREFLECTIVE)  
 MATERIAL: 0.125" FLAT SHEET ALUMINUM

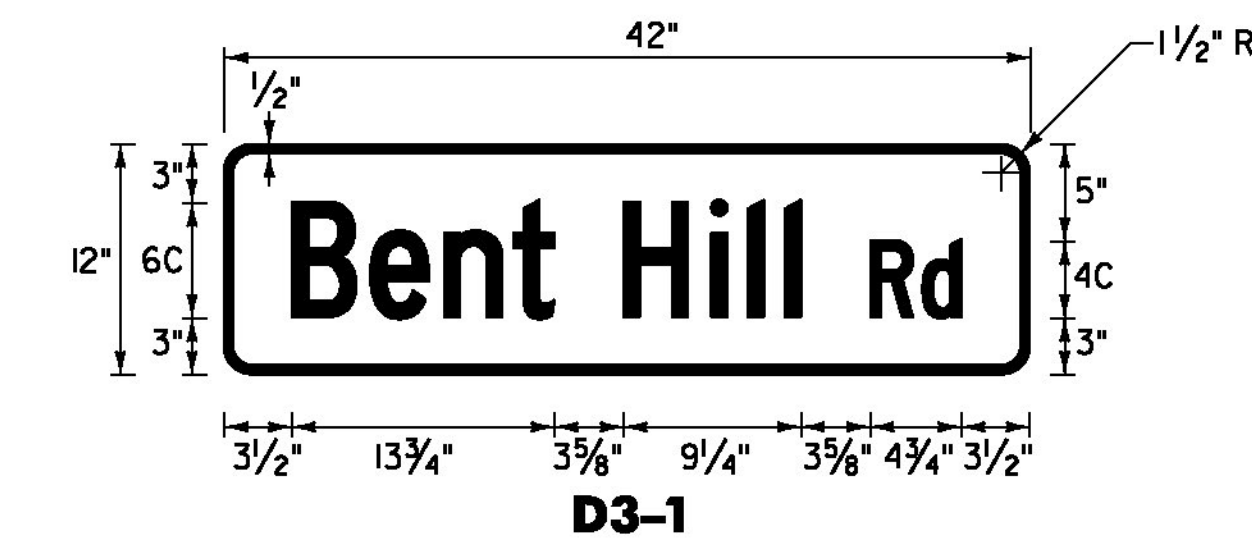


LOCATION: BRAINTREE; STA. 142+10, RT  
 COLOR: WHITE BORDER AND TEXT (RETROREFLECTIVE)  
 GREEN BACKGROUND (RETROREFLECTIVE)  
 MATERIAL: 0.125" FLAT SHEET ALUMINUM

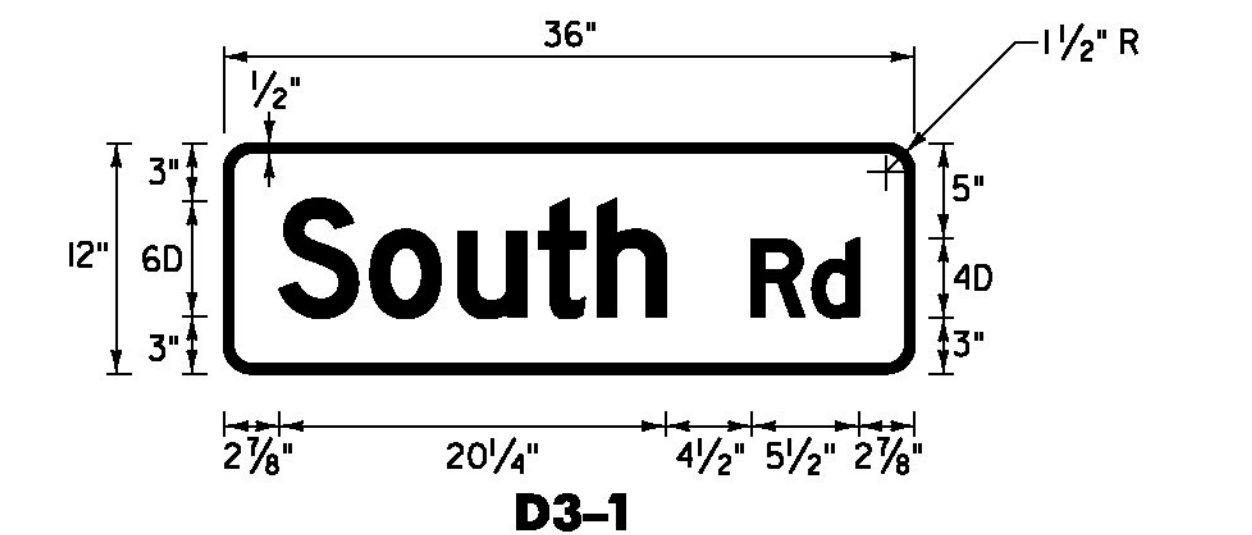


LOCATION: BRAINTREE; STA. 237+54, RT  
 COLOR: WHITE BORDER AND TEXT (RETROREFLECTIVE)  
 GREEN BACKGROUND (RETROREFLECTIVE)  
 MATERIAL: 0.125" FLAT SHEET ALUMINUM

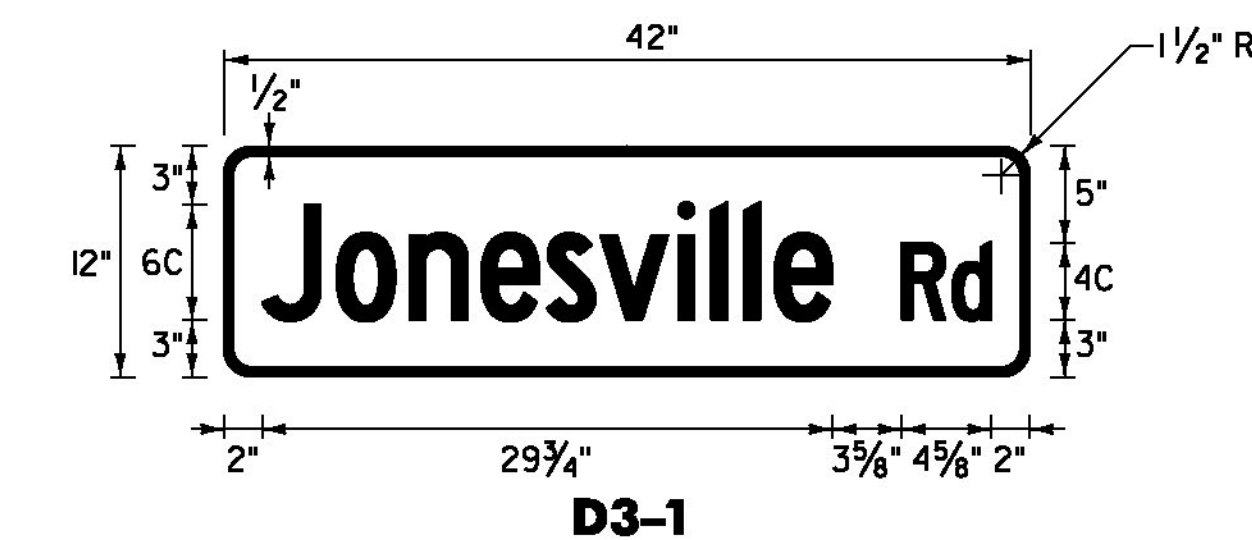


LOCATION: BRAINTREE; STA. 296+00, LT  
 COLOR: WHITE BORDER AND TEXT (RETROREFLECTIVE)  
 GREEN BACKGROUND (RETROREFLECTIVE)  
 MATERIAL: 0.125" FLAT SHEET ALUMINUM

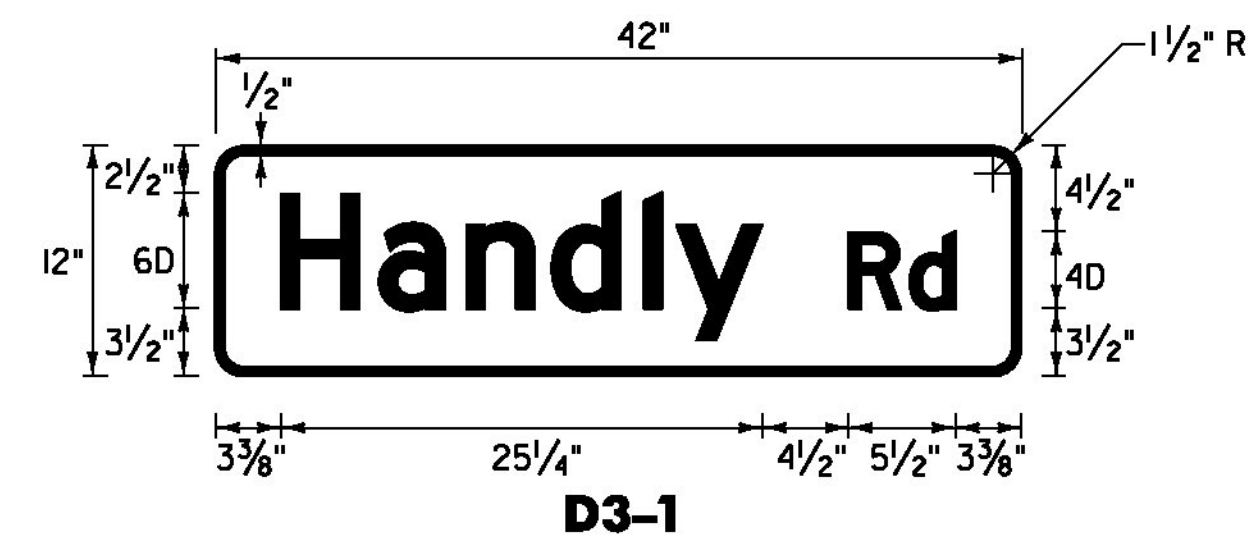


LOCATION: GRANVILLE; STA. 9+51, RT  
 COLOR: WHITE BORDER AND TEXT (RETROREFLECTIVE)  
 GREEN BACKGROUND (RETROREFLECTIVE)  
 MATERIAL: 0.125" FLAT SHEET ALUMINUM

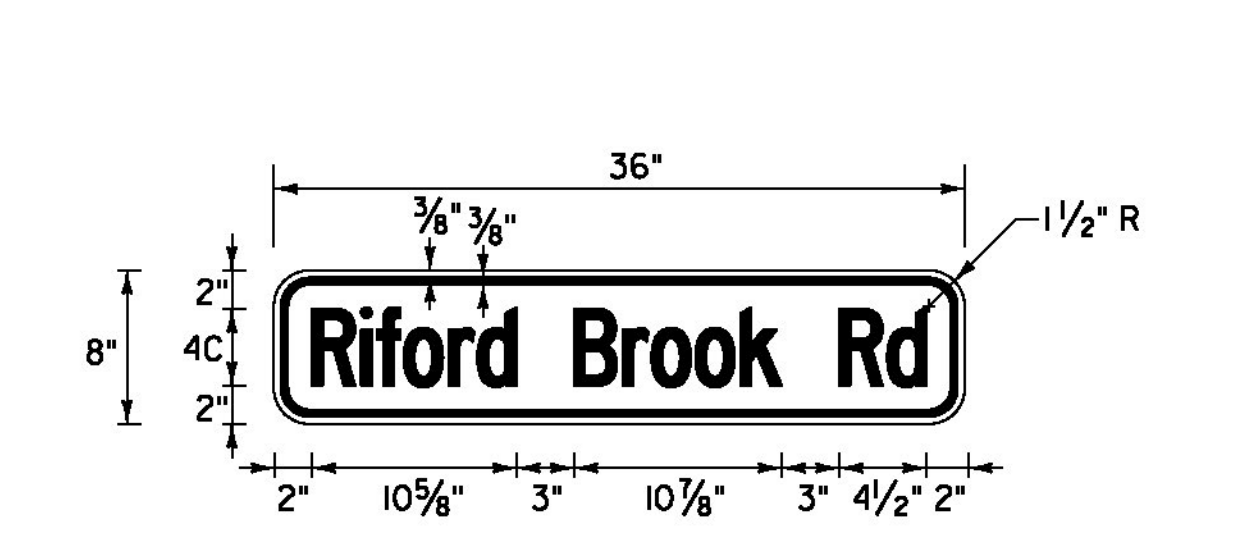


LOCATION: BRAINTREE; STA. 60+00, RT  
 STA. 70+00, LT  
 COLOR: BLACK BORDER AND TEXT (RETROREFLECTIVE)  
 YELLOW BACKGROUND (RETROREFLECTIVE)  
 MATERIAL: SEE NOTE 6 ON THIS SHEET

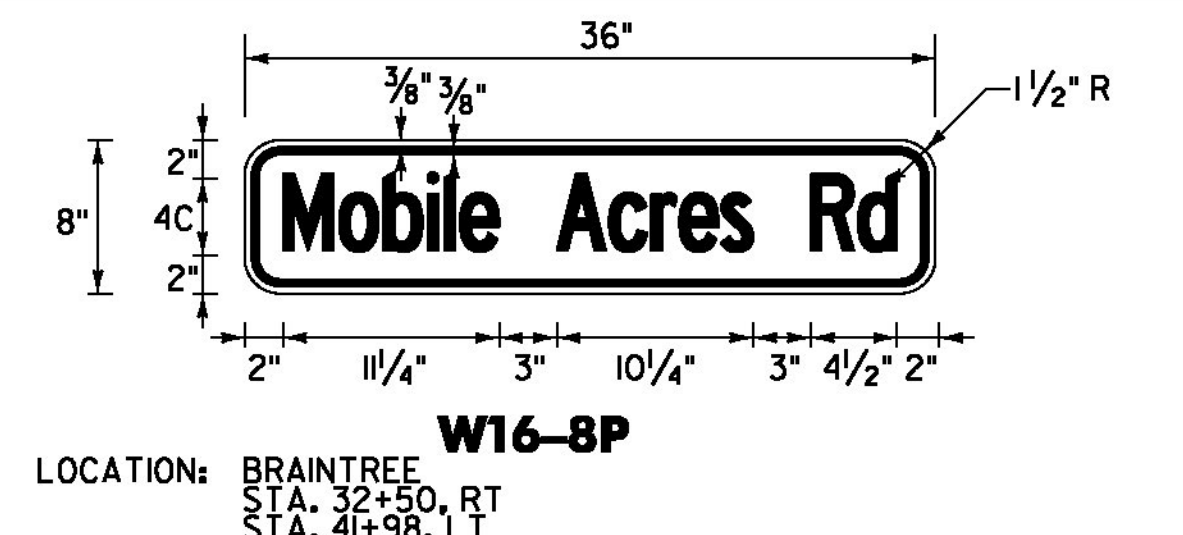

LOCATION: BRAINTREE; STA. 32+50, RT  
 STA. 41+98, LT  
 COLOR: BLACK BORDER AND TEXT (RETROREFLECTIVE)  
 YELLOW BACKGROUND (RETROREFLECTIVE)  
 MATERIAL: SEE NOTE 6 ON THIS SHEET

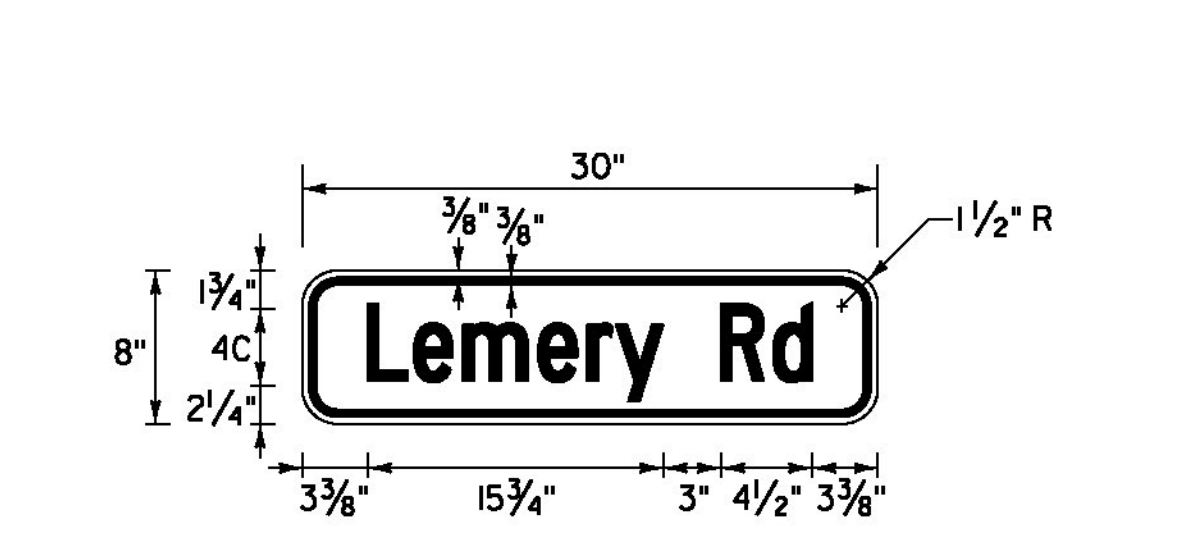

LOCATION: BRAINTREE; STA. 324+88, RT  
 STA. 334+88, LT  
 COLOR: BLACK BORDER AND TEXT (RETROREFLECTIVE)  
 YELLOW BACKGROUND (RETROREFLECTIVE)  
 MATERIAL: SEE NOTE 6 ON THIS SHEET

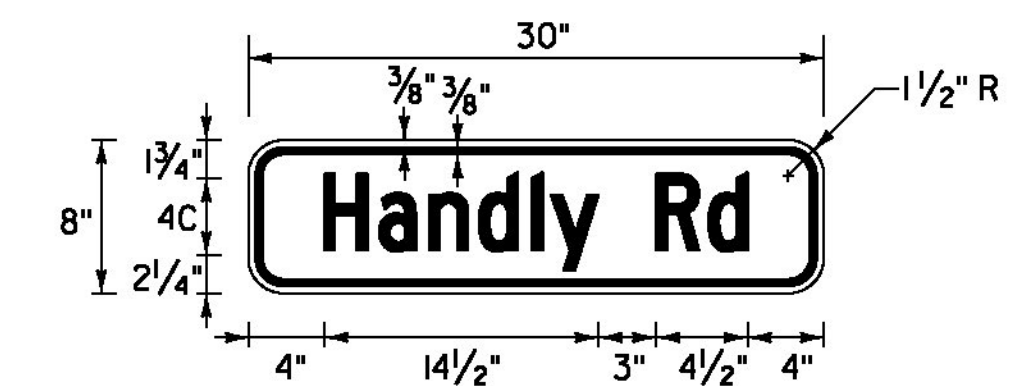

LOCATION: GRANVILLE; STA. 5+71, RT  
 STA. 16+11, LT  
 COLOR: BLACK BORDER AND TEXT (RETROREFLECTIVE)  
 YELLOW BACKGROUND (RETROREFLECTIVE)  
 MATERIAL: SEE NOTE 6 ON THIS SHEET

**TRAFFIC SIGN NOTES**

1. ALL SIGN LETTERING, DIGITS, ARROWS, AND DESIGN OF SYMBOLS FOR SIGNS REFERENCED IN THESE PLANS SHALL CONFORM WITH THE "STANDARD ALPHABET FOR HIGHWAY SIGNS AND PAVEMENT MARKINGS" AS ADOPTED BY THE U.S. DEPARTMENT OF TRANSPORTATION AND THE FEDERAL HIGHWAY ADMINISTRATION (FHWA) UNLESS OTHERWISE DETAILED WITHIN THESE PLANS.
2. ALL COLORS SHALL CONFORM WITH THE STANDARD COLORS ADOPTED BY THE AMERICAN ASSOCIATION OF STATE HIGHWAY AND TRANSPORTATION OFFICIALS (AASHTO) AND APPROVED BY FHWA UNLESS OTHERWISE NOTED.
3. ALL SHEETING SHALL BE TYPE III MINIMUM PER SUBSECTION 750.08 RETROREFLECTIVE SHEETING.
4. ALL STREET NAME SIGNS ARE TWO-SIDED UNLESS NOTED OTHERWISE.
5. WHEN INSTALLING STREET NAME SIGNS (D3-1) USE 12" BRACKETS.
6. UNLESS OTHERWISE DETAILED ON THE PLANS, ALL SIGN BASE MATERIALS SHALL BE FLAT SHEET ALUMINUM WITH THE FOLLOWING MINIMUM THICKNESSES: SEE TABLE ON SHEET 207.



PROJECT NAME: RANDOLPH-ROXBURY	PLOT DATE: 11/17/2014
PROJECT NUMBER: ER STP 0187(II)	DRAWN BY: G. BURGMEIER
FILE NAME: z13ci82frm.dgn	CHECKED BY: M. FOISY
DESIGNED BY: G. BURGMEIER	TRAFFIC SIGN DETAIL SHEET 1
	SHEET 206 OF 545