




LOCATION: BRAINTREE  
STA. 214+25, RT  
COLOR: WHITE BORDER AND TEXT (RETROREFLECTIVE)  
GREEN BACKGROUND (RETROREFLECTIVE)  
MATERIAL: SEE NOTE 6 ON SHEET 206

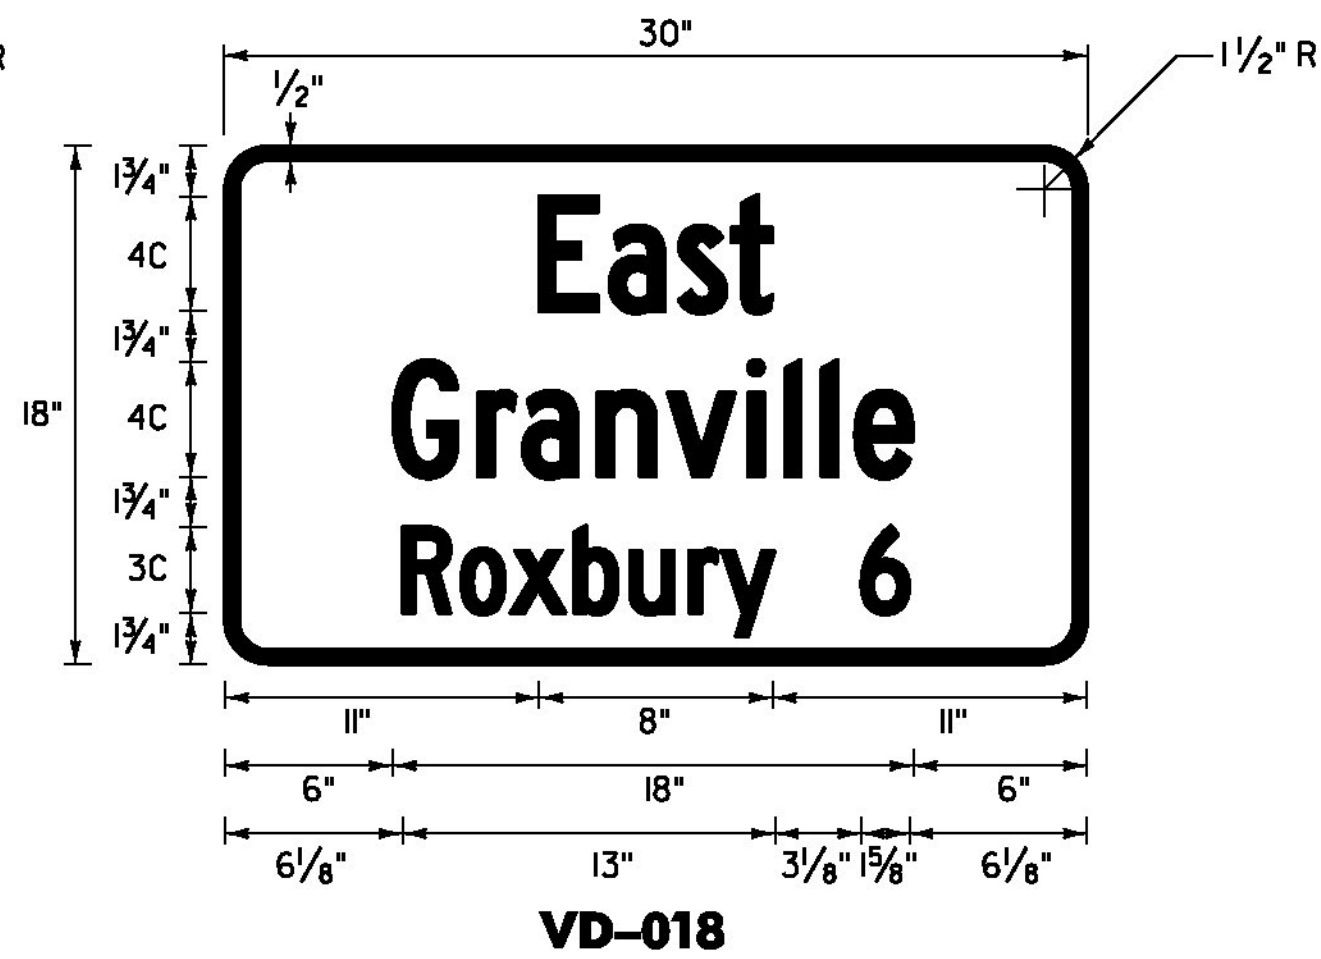


LOCATION: GRANVILLE  
STA. 3+86, RT  
COLOR: WHITE BORDER AND TEXT (RETROREFLECTIVE)  
GREEN BACKGROUND (RETROREFLECTIVE)  
MATERIAL: SEE NOTE 6 ON SHEET 206

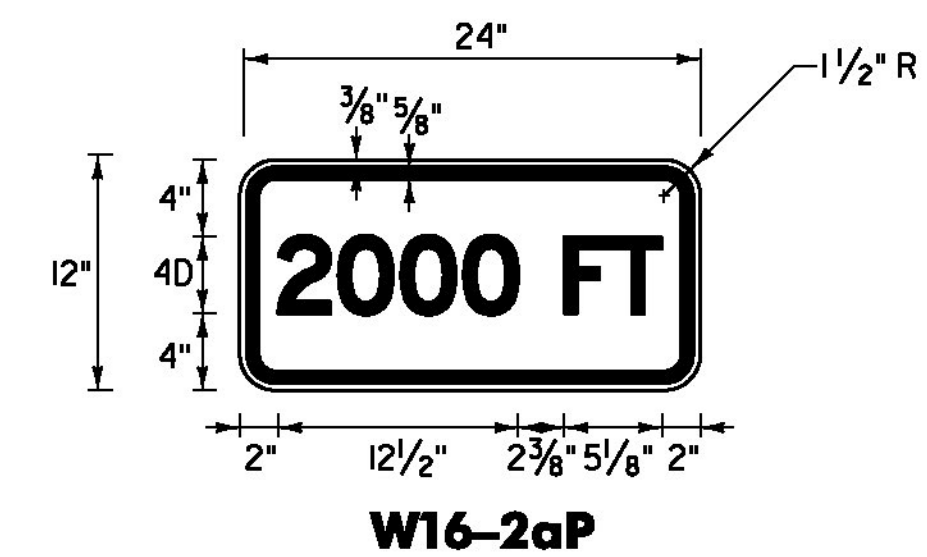

LOCATION: ROXBURY  
STA. 16+25, RT  
COLOR: BLACK BORDER AND TEXT (RETROREFLECTIVE)  
YELLOW BACKGROUND (RETROREFLECTIVE)  
MATERIAL: SEE NOTE 6 ON SHEET 206

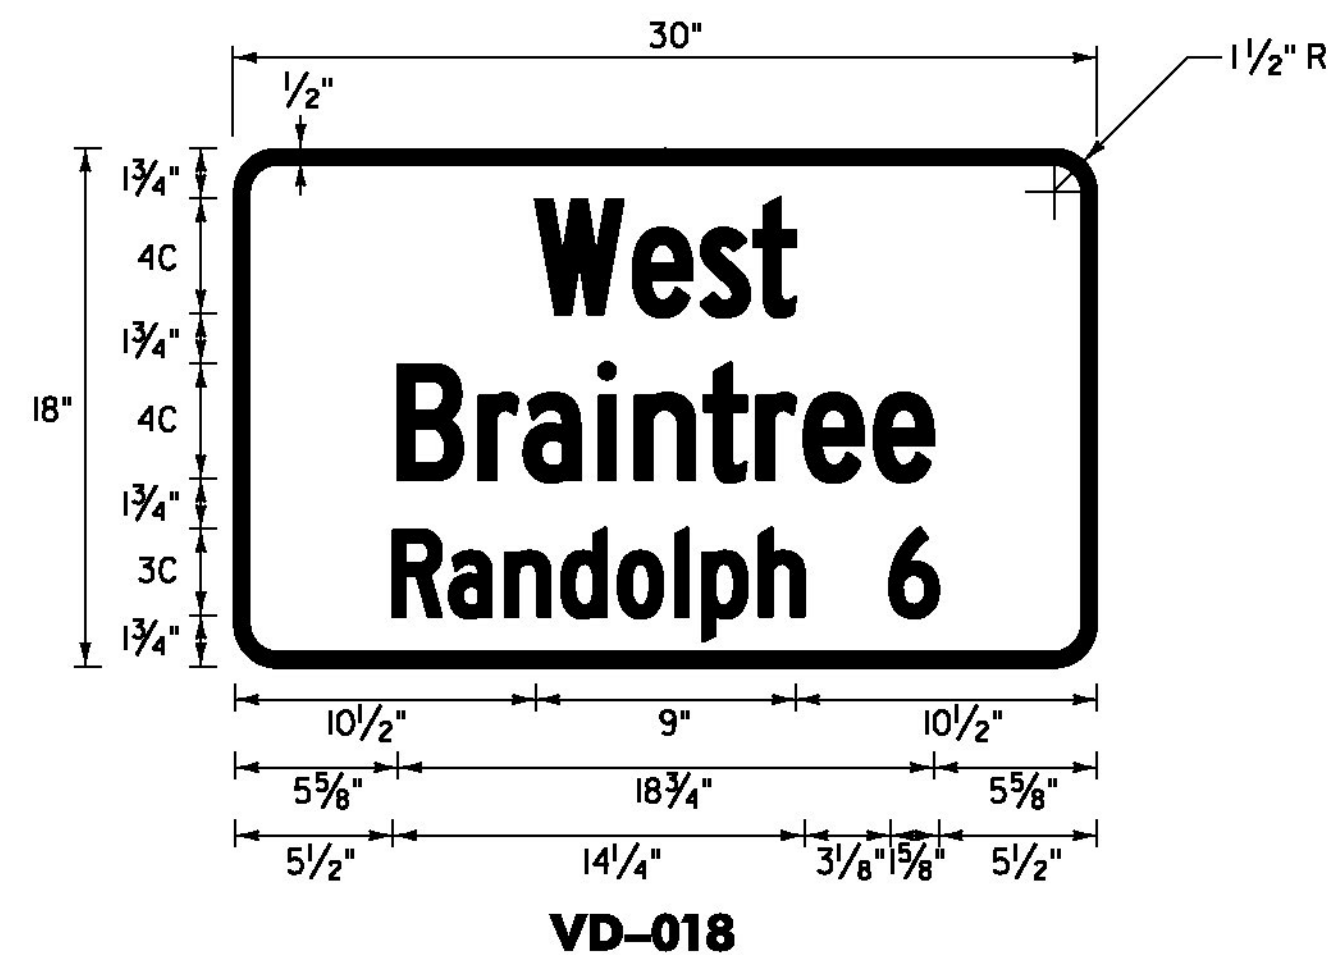

LOCATION: BRAINTREE  
STA. 258+30, LT  
COLOR: WHITE BORDER AND TEXT (RETROREFLECTIVE)  
GREEN BACKGROUND (RETROREFLECTIVE)  
MATERIAL: SEE NOTE 6 ON SHEET 206

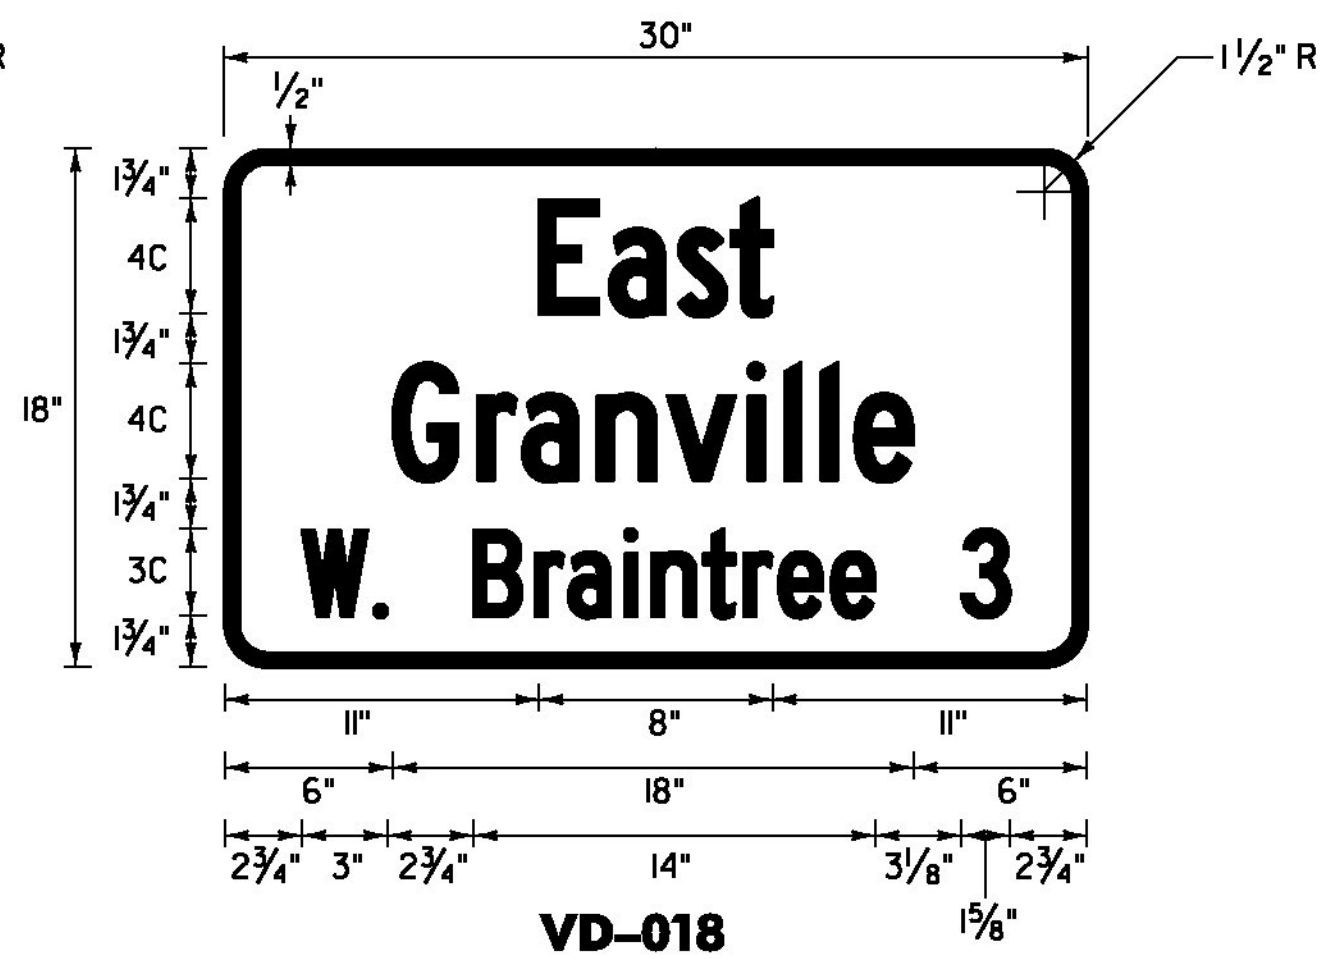

LOCATION: GRANVILLE  
STA. 34+27, LT  
COLOR: WHITE BORDER AND TEXT (RETROREFLECTIVE)  
GREEN BACKGROUND (RETROREFLECTIVE)  
MATERIAL: SEE NOTE 6 ON SHEET 206

**TRAFFIC SIGN TABLE**

SIZES				
	24" X 10"	36" X 12"		
	24" X 12"	36" X 15"		
	24" X 12"	42" X 12"		
	30" X 12"	48" X 12"		
	24" X 18"	36" X 18"		
	24" X 24"	54" X 12"	48" X 18"	
	24" X 30"	36" X 24"	48" X 24"	
	9" X 12"	30" X 15"	30" X 42"	48" X 30"
	12" X 12"	30" X 18"	36" X 36"	48" X 42"
	18" X 18"	30" X 30"	36" X 48"	48" X 48"
	21" X 15"	30" X 42"	36" X 54"	48" X 60"
THICKNESS	0.080"	0.080"	0.100"	0.125"

NOTE: SEE TRAFFIC SIGN NOTES ON SHEET 206.

PROJECT NAME: RANDOLPH-ROXBURY	
PROJECT NUMBER: ER STP 0187(II)	
FILE NAME: z13cl82frm.dgn	PLOT DATE: 11/17/2014
PROJECT LEADER: M. FOISY	DRAWN BY: G. BURGMEIER
DESIGNED BY: G. BURGMEIER	CHECKED BY: M. FOISY
<b>TRAFFIC SIGN DETAIL SHEET 2</b>	SHEET 207 OF 545

