


FILE	
ES6007.1	
REVISIONS	
05/27/2010	
02-18-2011	XRL/TJF
06-28-2011	XRL/TJF
07-03-2013	XRL/GRC

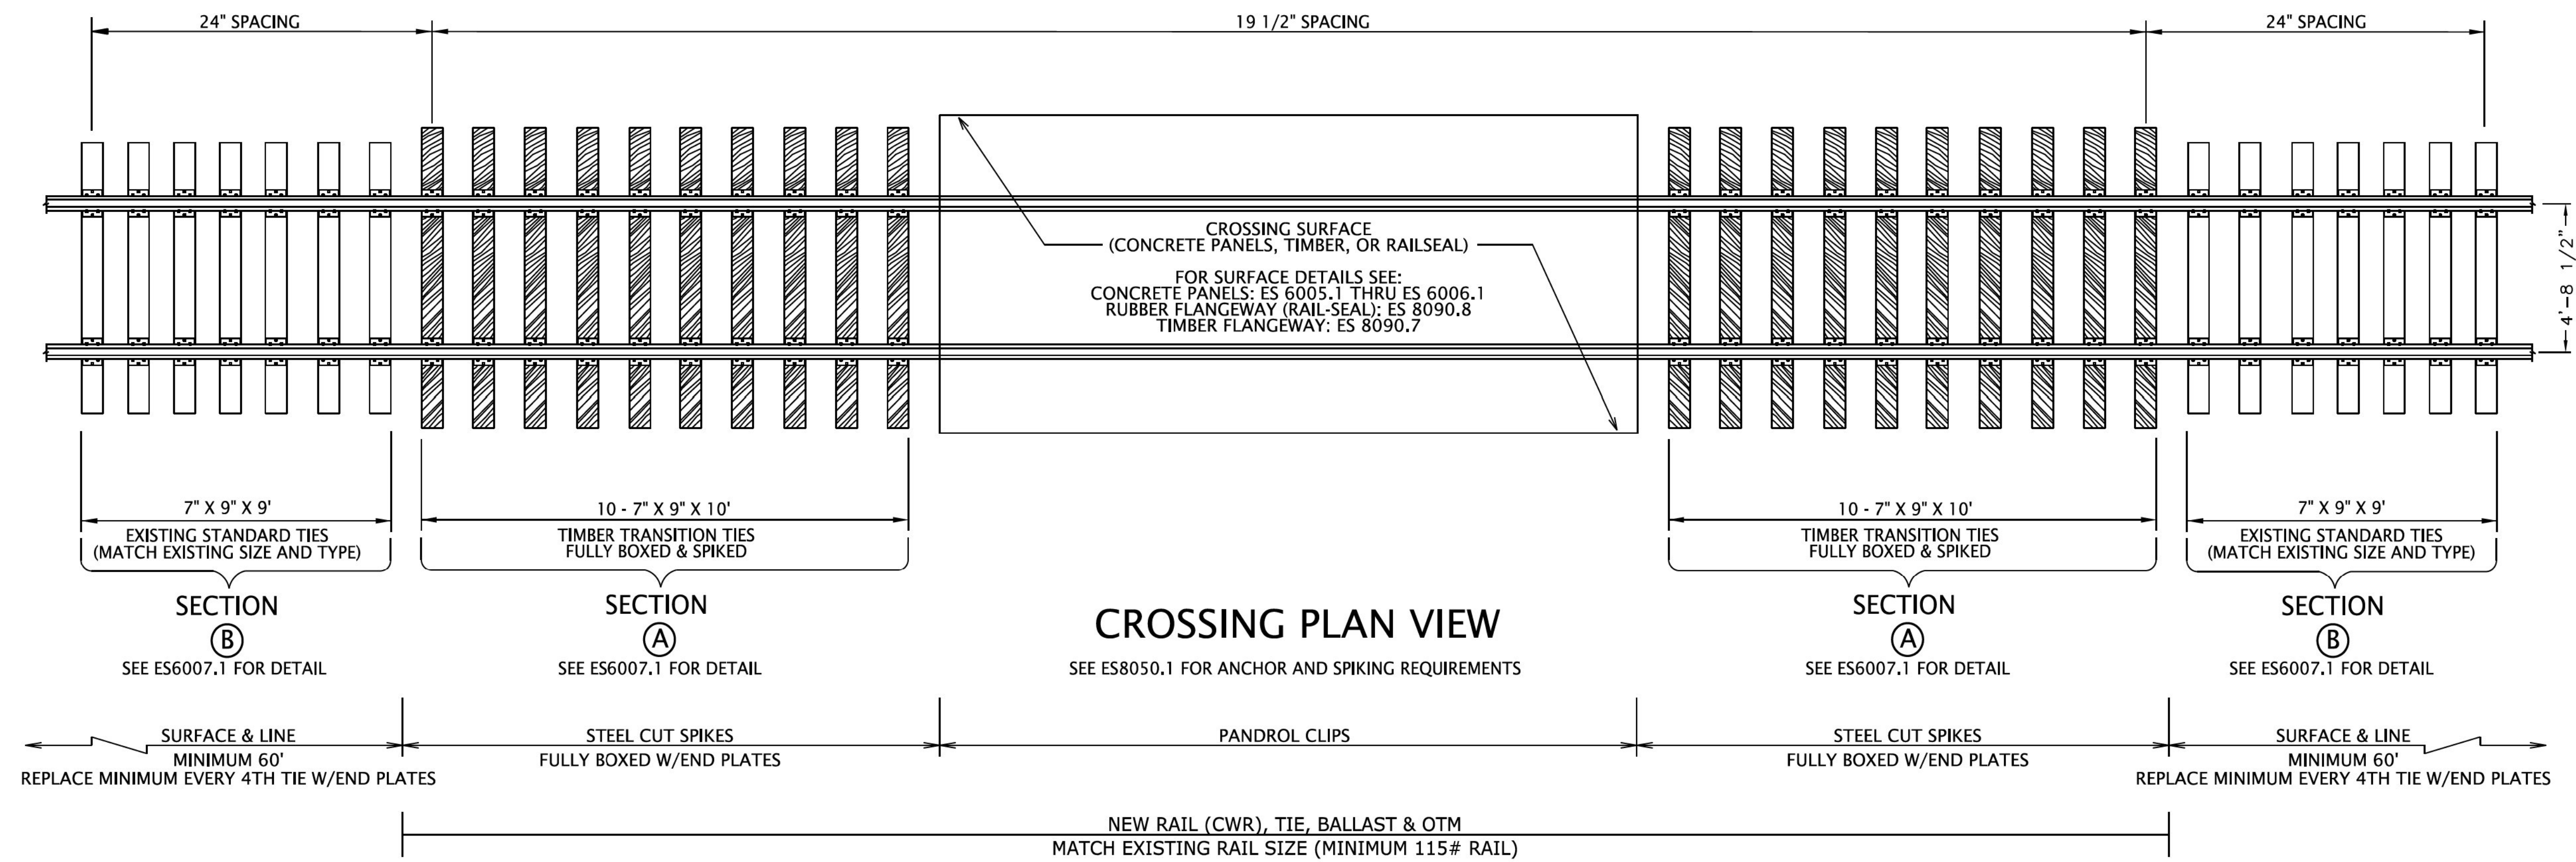

Issue Date: 03-01-2009 Revised Date: 07-03-2013  
Authorized: *Jeanette L. Romanel*  
AVP-Engineering Design

The material and equipment shown herein must meet or exceed all quality requirements. Any deviation from these standards must be submitted in writing and approved by the Regional V.P. of Engineering and A.V.P. Engineering Design prior to use.

**Ties & Road Crossing**

SERIES 6000

TRANSITION ZONE FROM GRADE  
CROSSING TO EXISTING TIES (PLAN)

**ES6007.1**

SH. 2 OF 2