
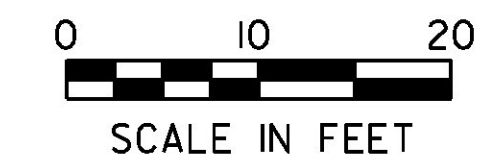
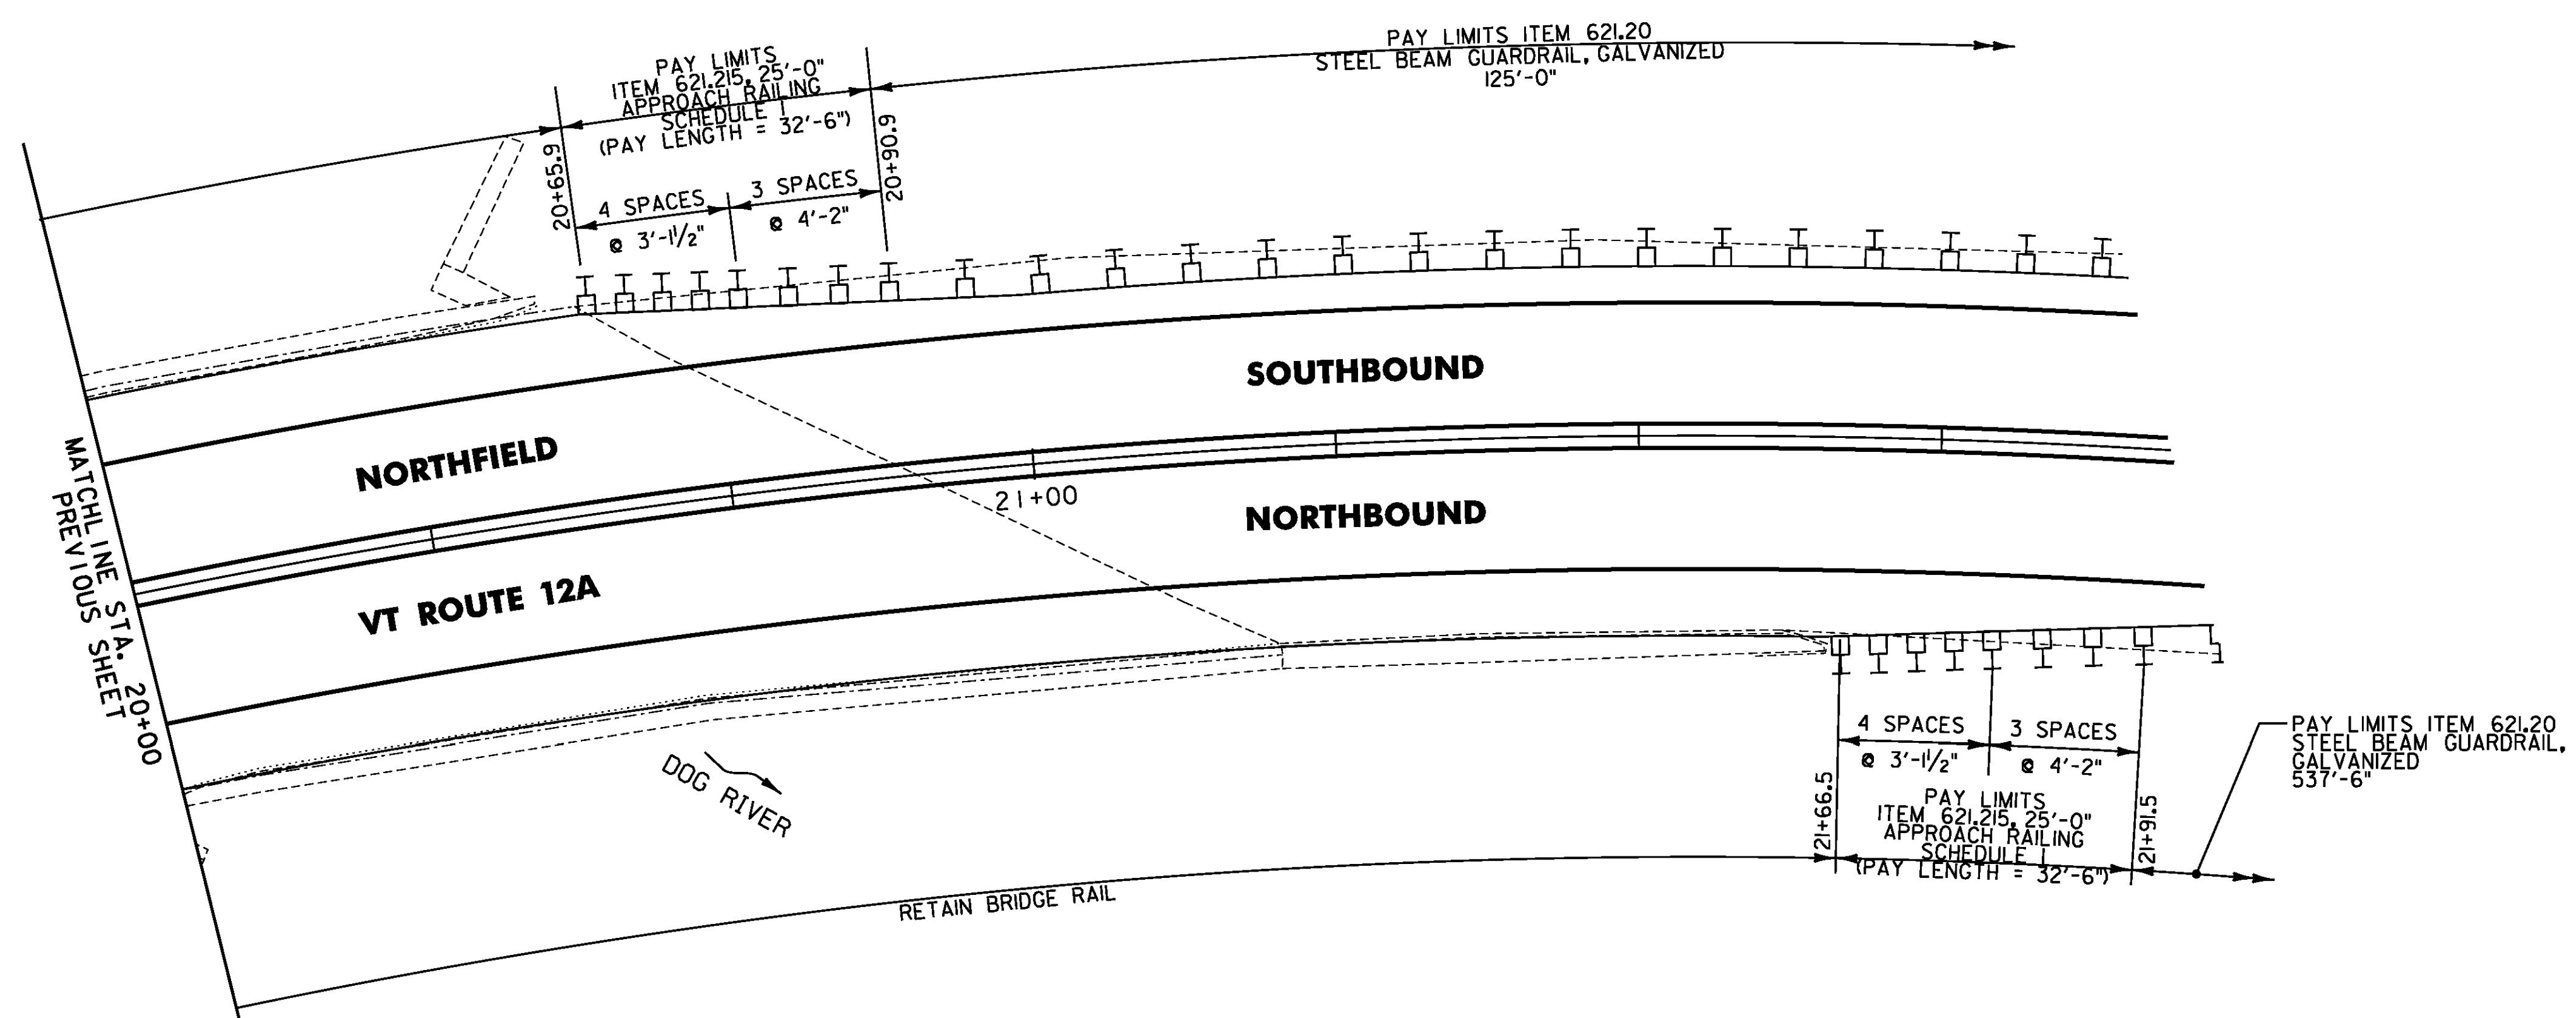


NORTHFIELD
BR#30
MM 0.387 = STA. 20+44

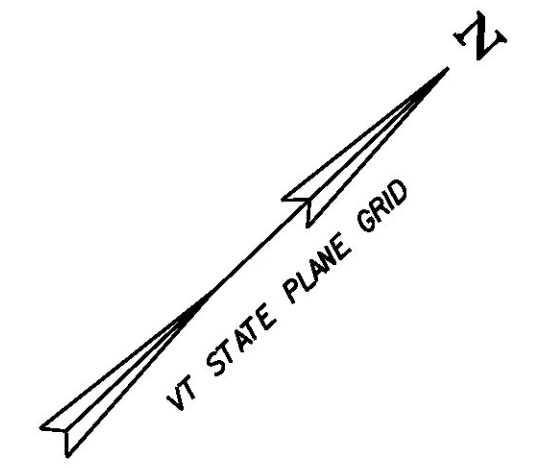

PROJECT NAME:	ROXBURY-NORTHFIELD	PLOT DATE:	5/25/2016
PROJECT NUMBER:	ER STP 0187(13)	DRAWN BY:	I. MAYNARD
FILE NAME:	z13ci84typ.dgn	DESIGNED BY:	I. MAYNARD
PROJECT LEADER:	M. FOISY	CHECKED BY:	G. EDWARDS
GUARDRAIL DETAIL SHEET 6		SHEET 37 OF 476	