
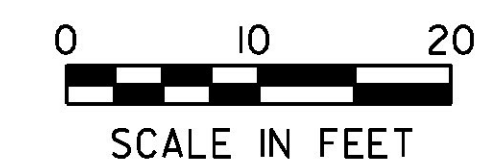
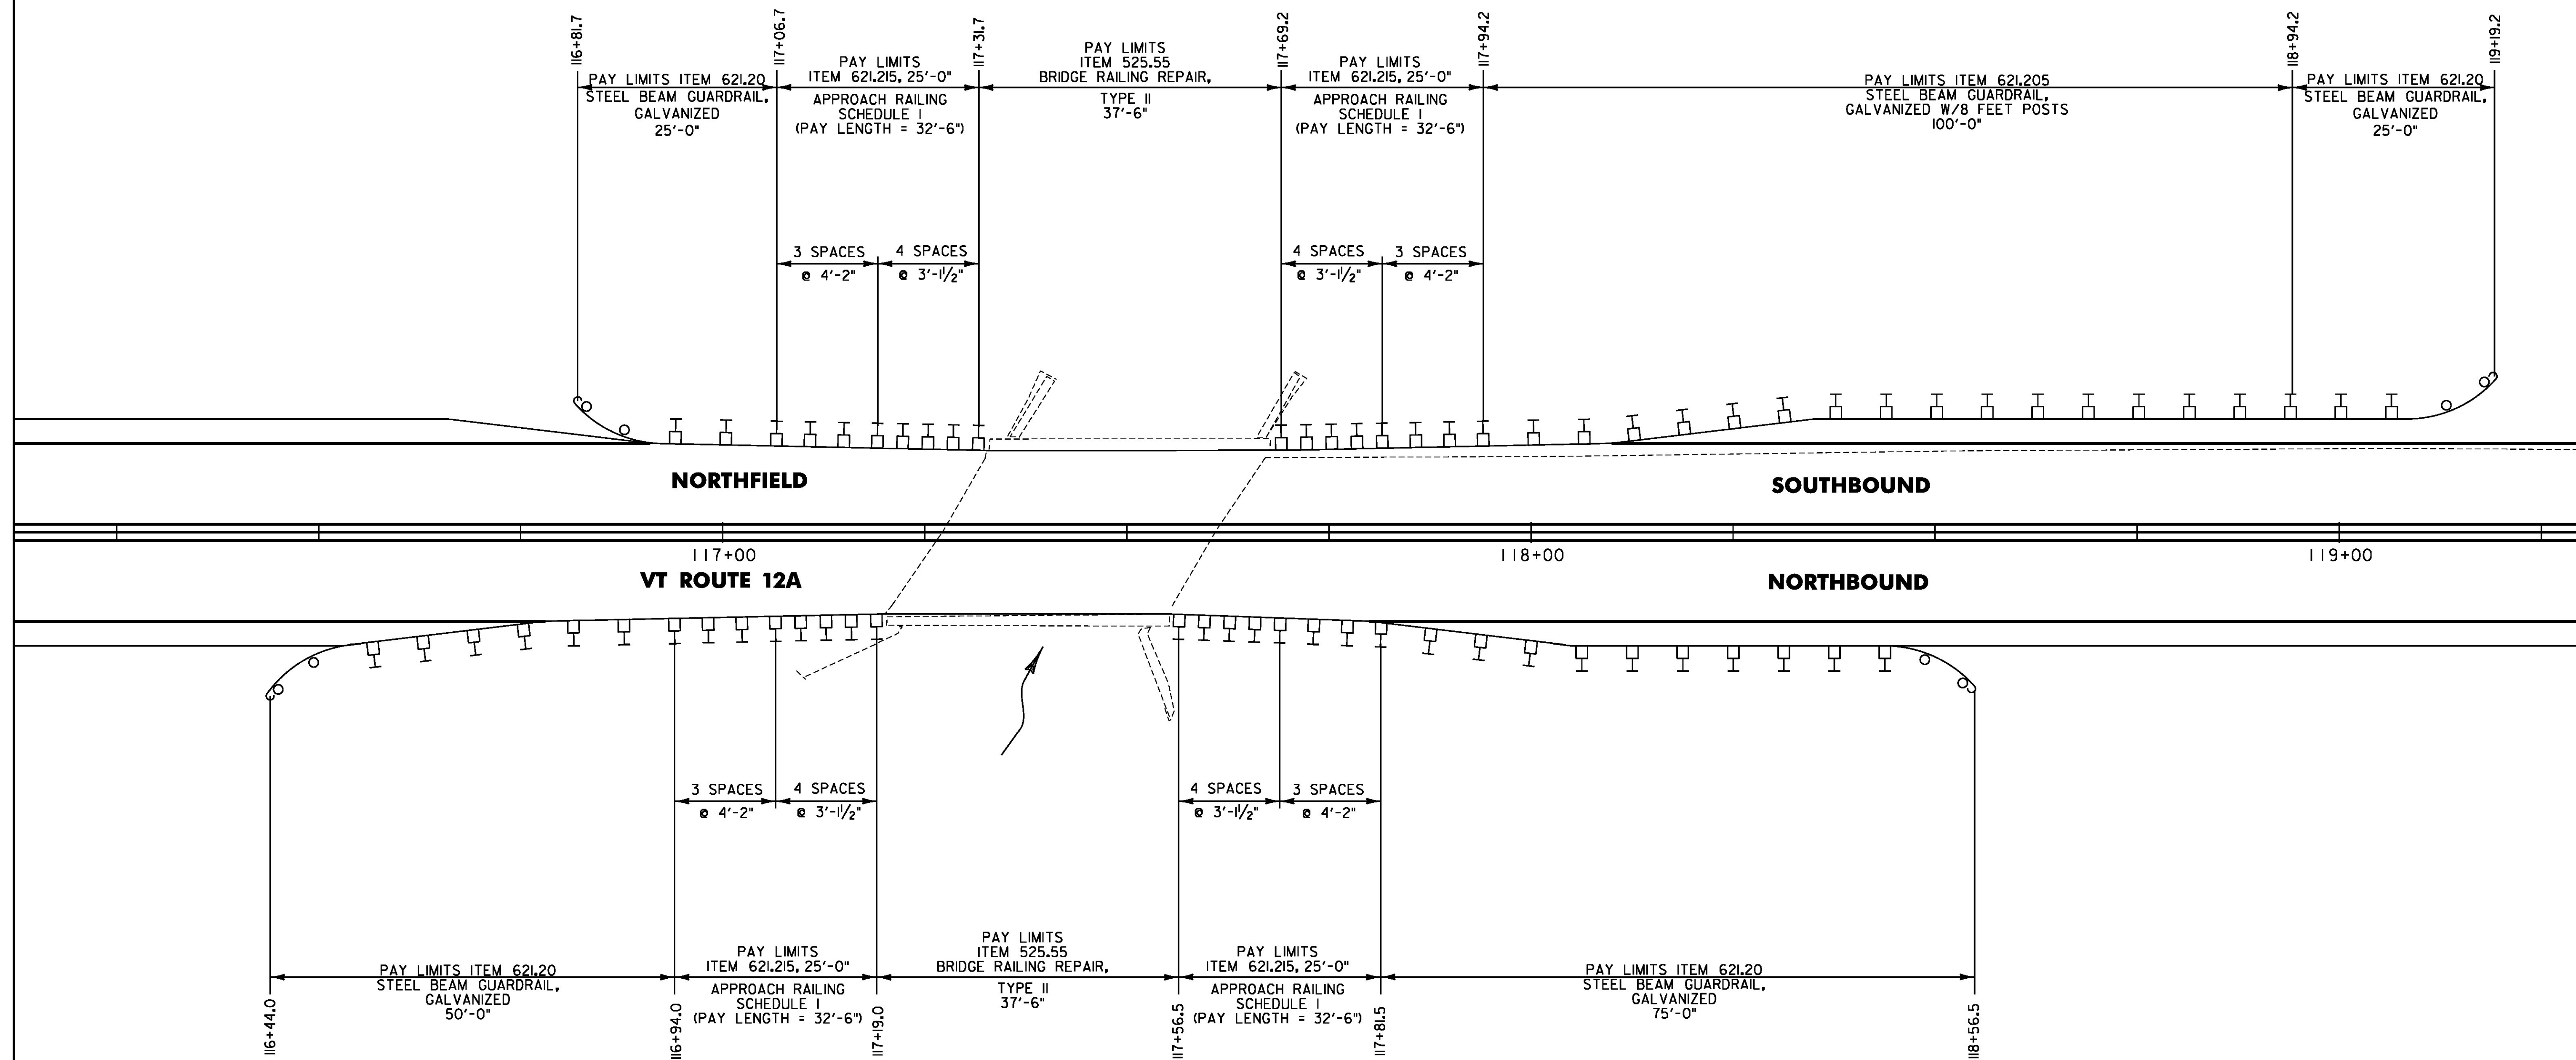


NORTHFIELD
BR#32
MM 2.224 = STA. 117+41

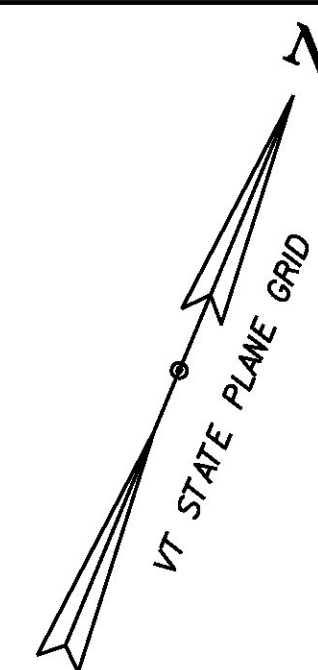

PROJECT NAME:	ROXBURY-NORTHFIELD
PROJECT NUMBER:	ER STP 0187(13)
FILE NAME:	z13ci84typ.dgn
PROJECT LEADER:	M. FOISY
DESIGNED BY:	I. MAYNARD
CHECKED BY:	G. EDWARDS
PLOT DATE:	5/25/2016
DRAWN BY:	I. MAYNARD
GUARDRAIL DETAIL SHEET 7	SHEET 38 OF 476