



NORTHFIELD
BR#35
MM 3.046 = STA. 160+82

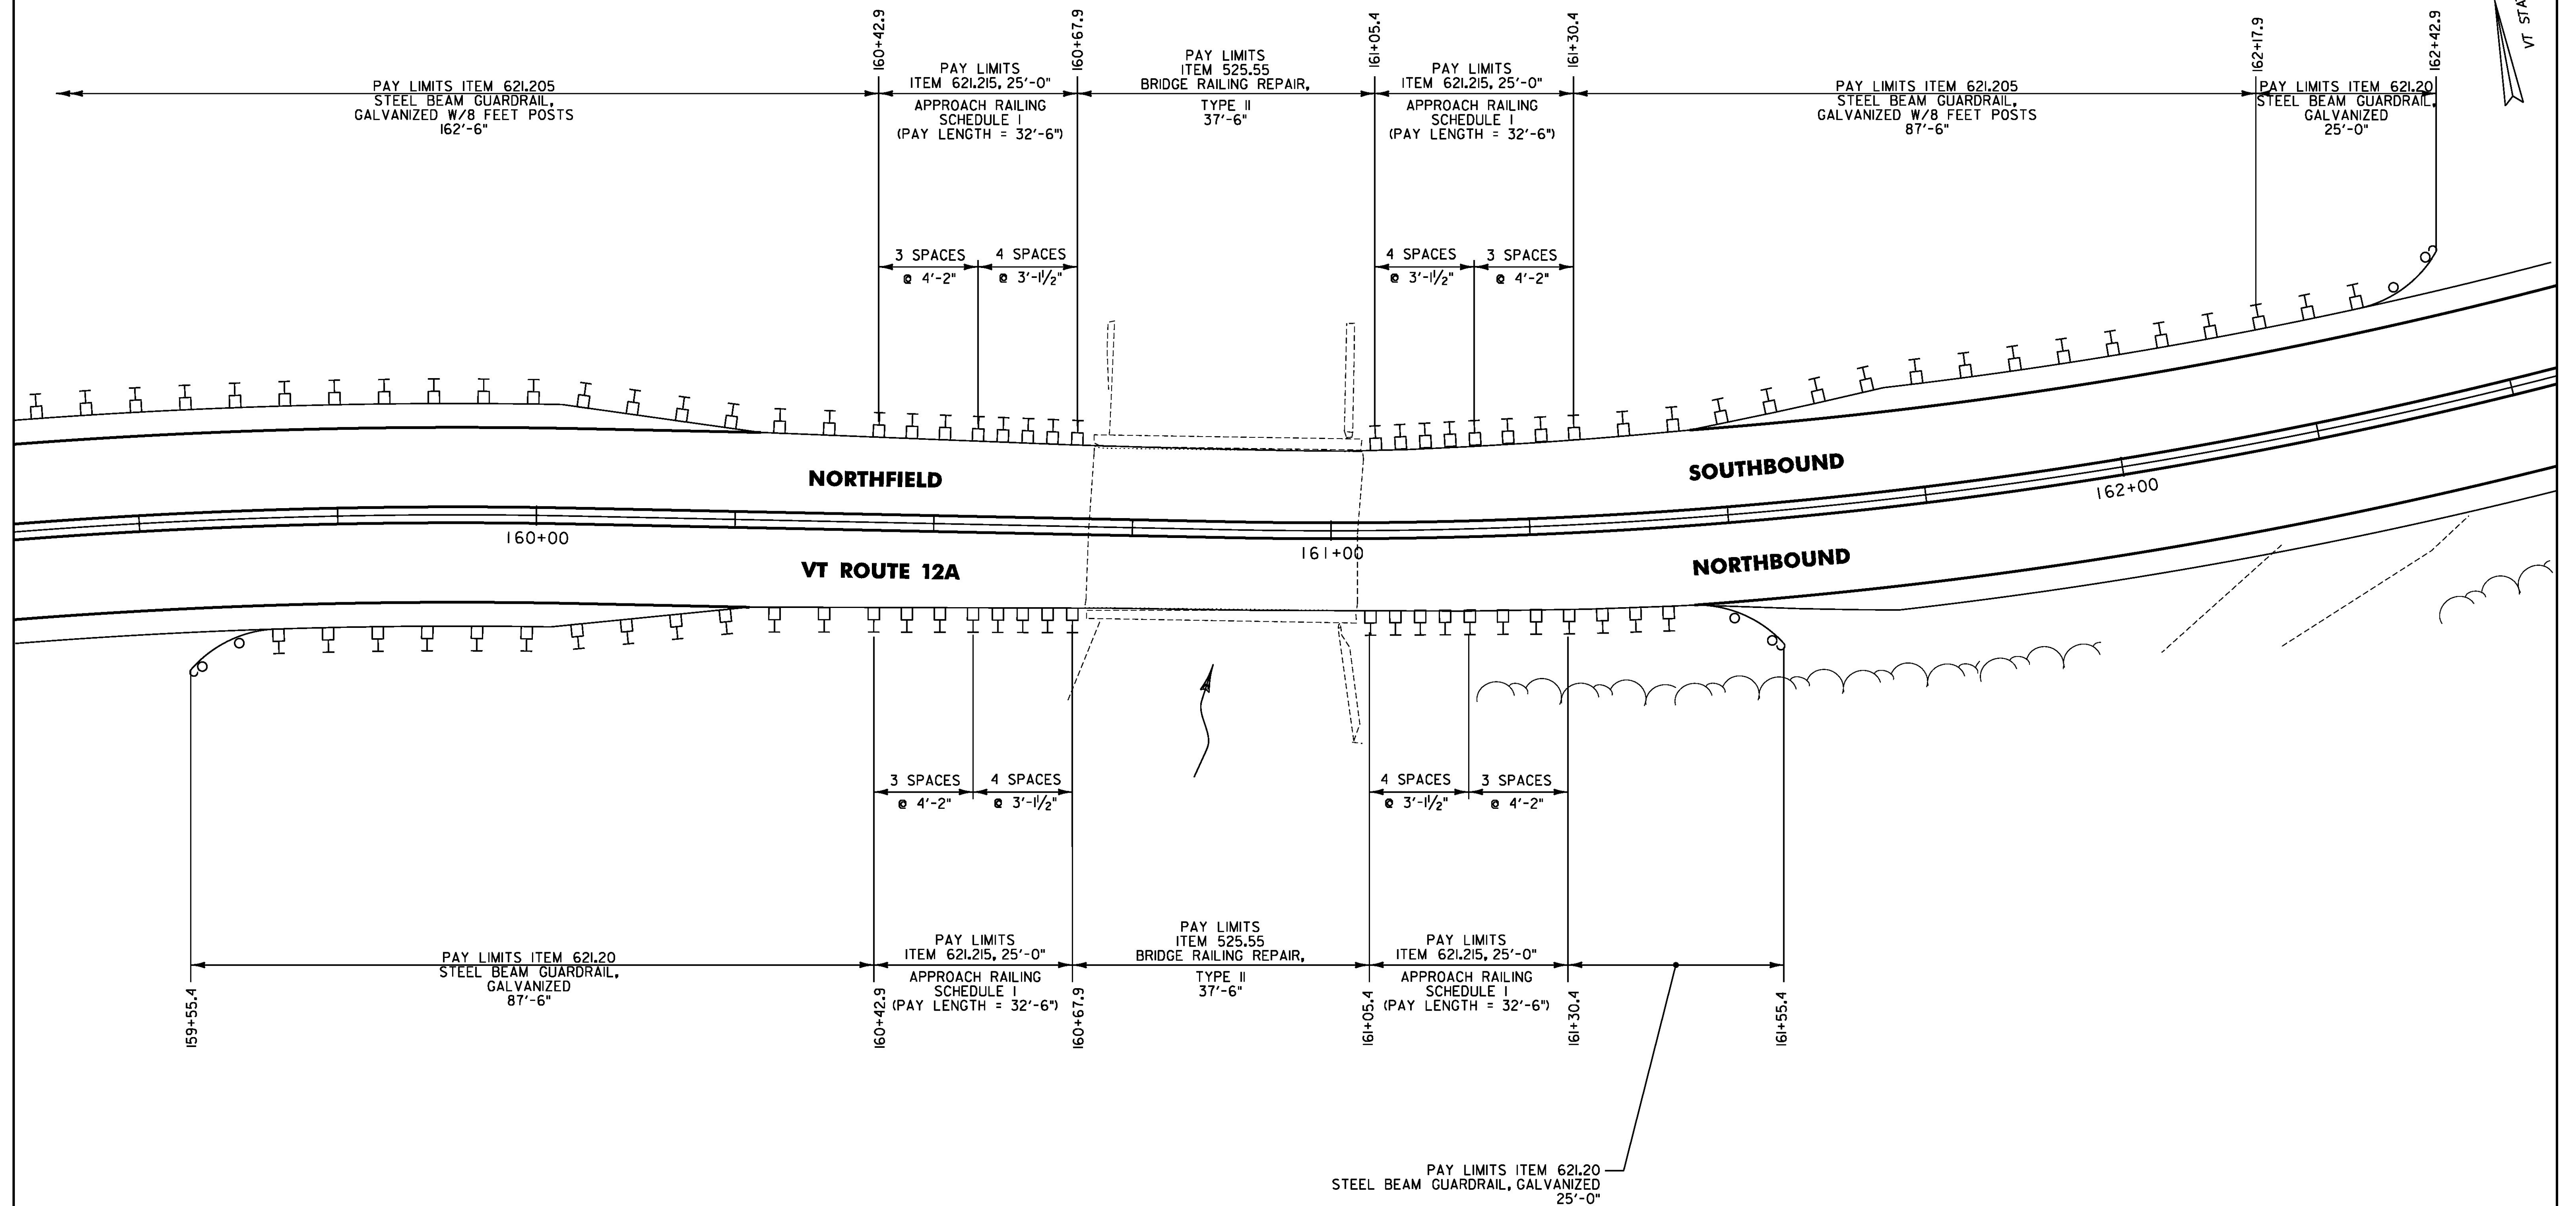

NOTE:
NEW BRIDGE GUARDRAIL OFFSET BLOCKS SHALL BE THE SAME SIZE
AS THE EXISTING OFFSET BLOCKS TO RETAIN THE BRIDGE
OVERALL RAIL-TO-RAIL WIDTH.

| | |
|---------------------------------|--------------------|
| PROJECT NAME: | ROXBURY-NORTHFIELD |
| PROJECT NUMBER: | ER STP 0187(13) |
| FILE NAME: | z13cl84typ.dgn |
| PROJECT LEADER: | M. FOISY |
| DESIGNED BY: | I. MAYNARD |
| GUARDRAIL DETAIL SHEET 9 | |
| PLOT DATE: | 5/25/2016 |
| DRAWN BY: | I. MAYNARD |
| CHECKED BY: | G. EDWARDS |
| SHEET | 40 OF 476 |

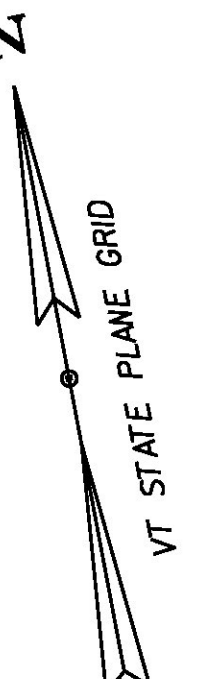