



NORTHFIELD
BR#36
MM 3.637 = STA. 192+03

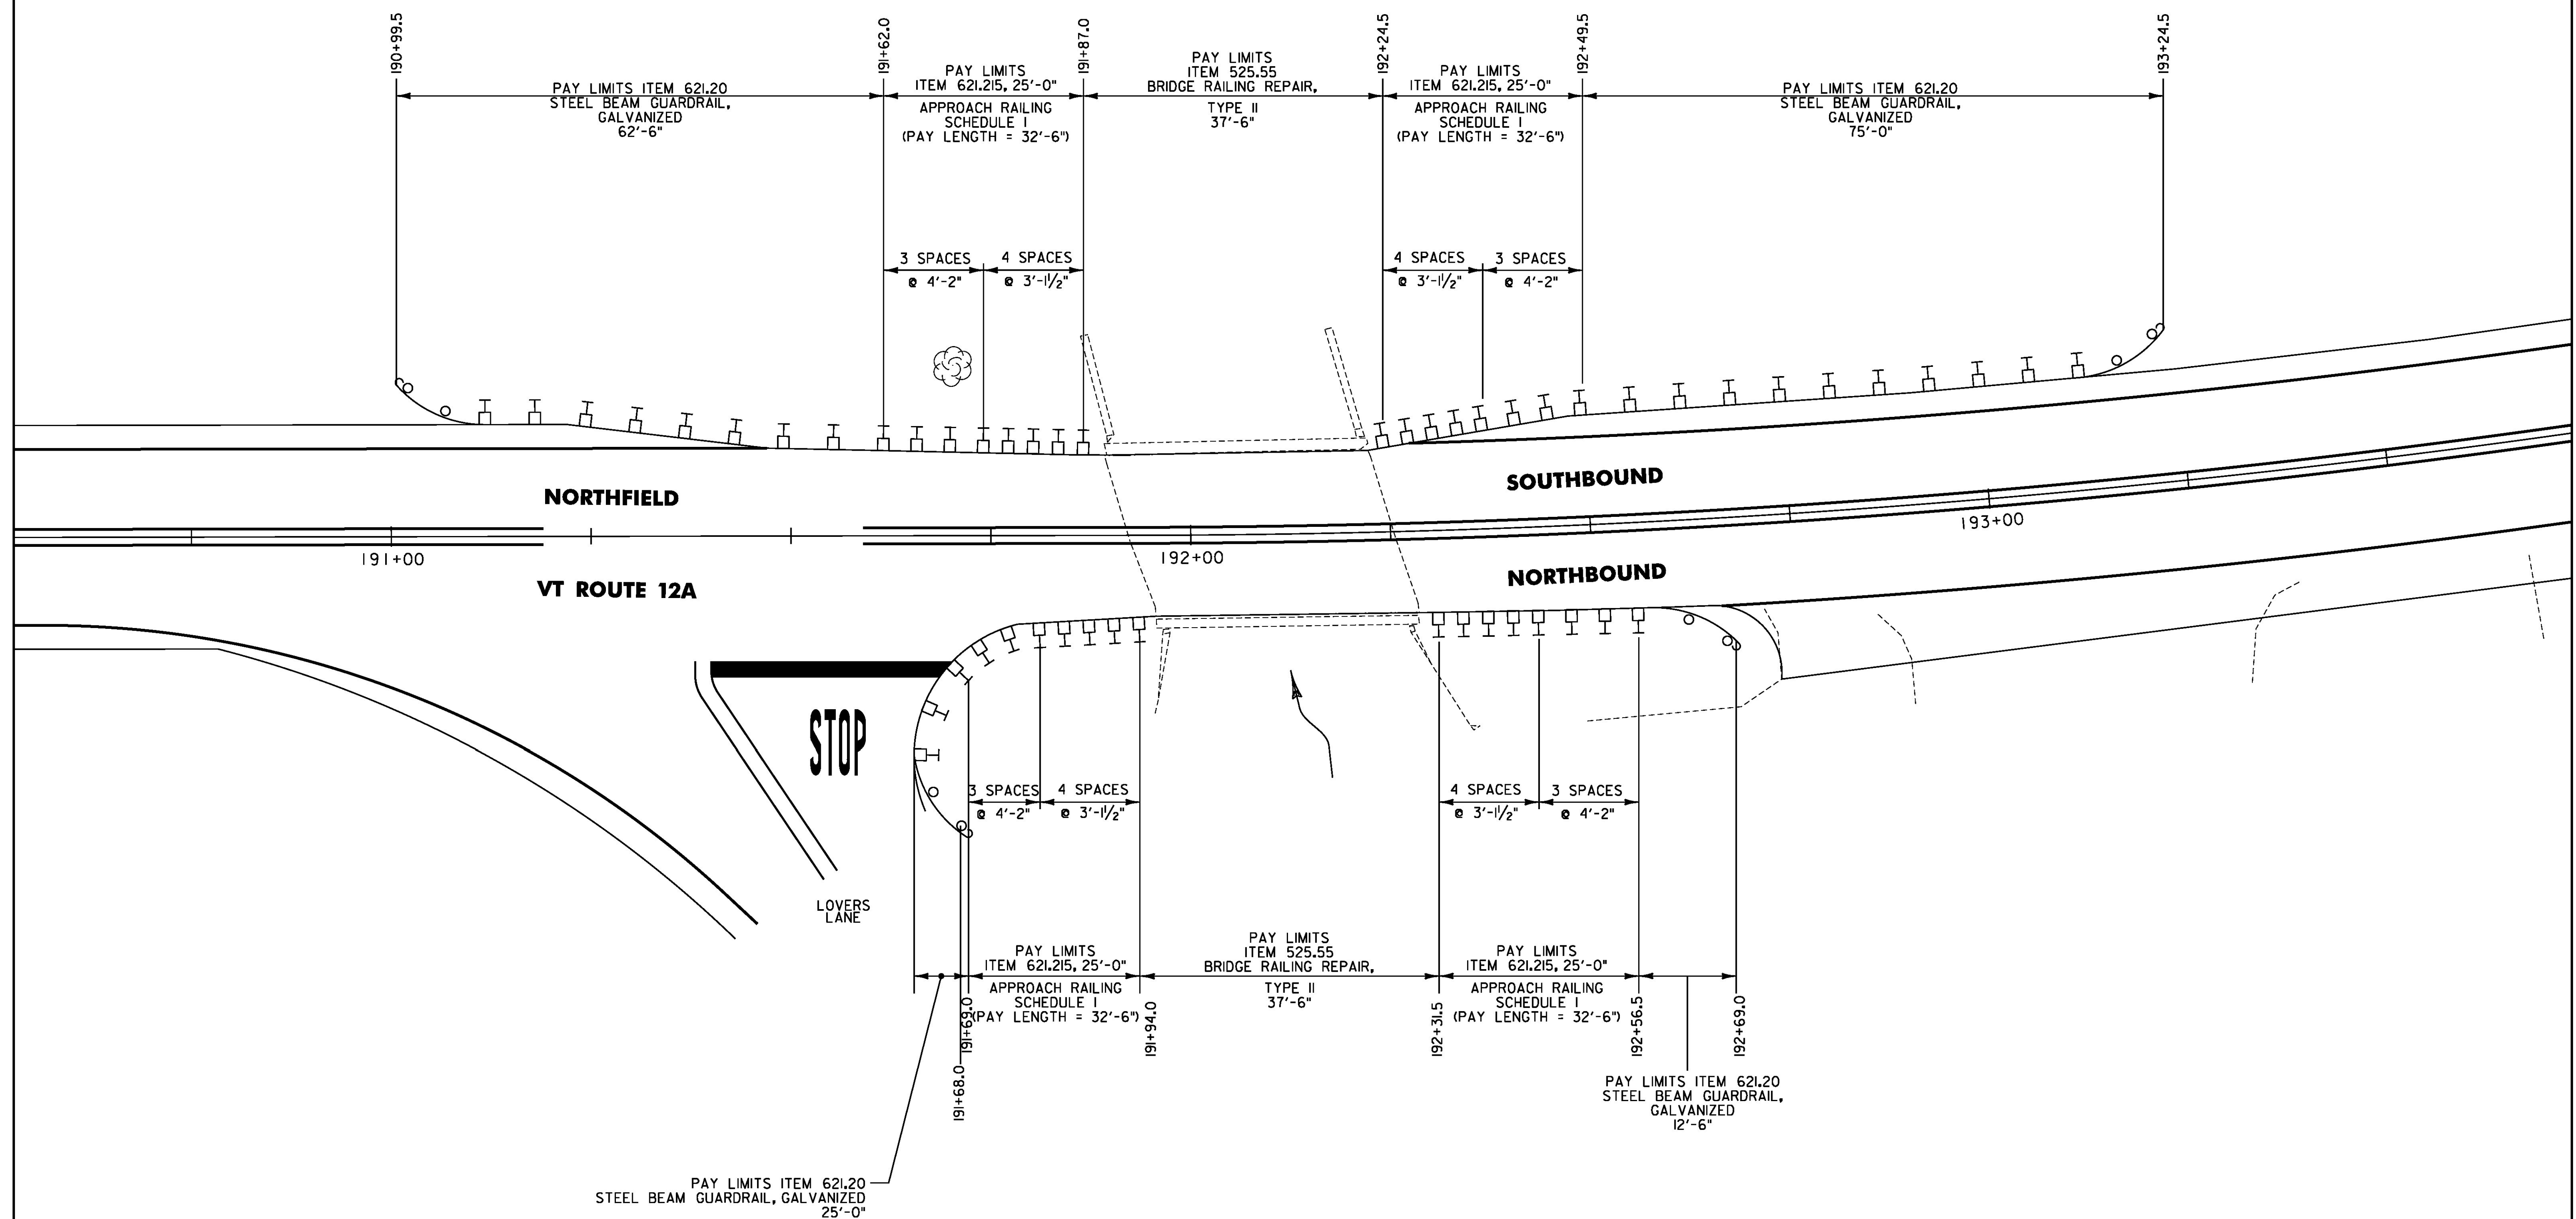

NOTE:
NEW BRIDGE GUARDRAIL OFFSET BLOCKS SHALL BE THE SAME SIZE
AS THE EXISTING OFFSET BLOCKS TO RETAIN THE BRIDGE
OVERALL RAIL-TO-RAIL WIDTH.

PROJECT NAME:	ROXBURY-NORTHFIELD
PROJECT NUMBER:	ER STP 0187(13)
FILE NAME:	z13ci84typ.dgn
PROJECT LEADER:	M. FOISY
DESIGNED BY:	I. MAYNARD
CHECKED BY:	G. EDWARDS
GUARDRAIL DETAIL SHEET 10	
PLOT DATE:	5/25/2016
DRAWN BY:	I. MAYNARD
SHEET	41 OF 476

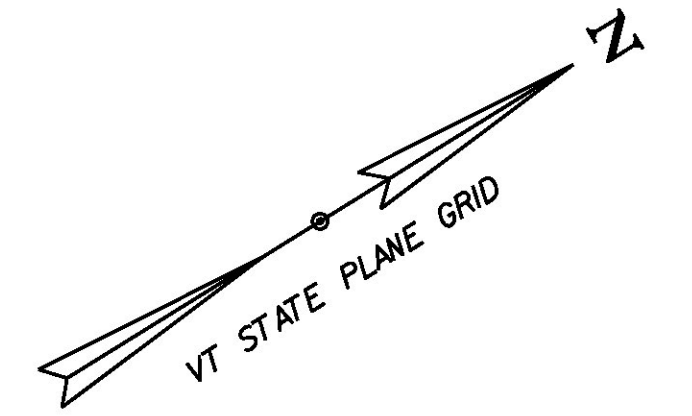