


RELOCATE MAILBOX, SINGLE SUPPORT  
STA. 167+42, LT




DURABLE 4 INCH WHITE LINE (OPTION BID ITEM)  
TEMPORARY 4 INCH WHITE LINE, PAINT  
(ALL LINES SHALL INCLUDE EDGE LINE BREAKS  
AND RADII FOR SIDE ROADS)  
STA. 163+75 TO 169+50, SOLID LT & RT  
STA. 165+41, RT (BULL RUN RD)

DURABLE 4 INCH YELLOW LINE (OPTION BID ITEM)  
TEMPORARY 4 INCH YELLOW LINE, PAINT  
(ALL LINES SHALL INCLUDE CENTER LINE BREAKS  
FOR SIDE ROADS)  
STA. 163+75 TO 169+50, SOLID LT & RT  
STA. 165+41, DOUBLE SOLID RT (BULL RUN RD)

DURABLE 24 INCH STOP BAR (OPTION BID ITEM) REMOVING SIGNS  
TEMPORARY 24 INCH STOP BAR, PAINT AS SHOWN - 4  
STA. 165+41, RT (BULL RUN RD) (42 LF)  
DURABLE LETTER OR SYMBOL (OPTION BID ITEM)  
TEMPORARY LETTER OR SYMBOL, PAINT  
STA. 165+41, RT "STOP" (BULL RUN RD)

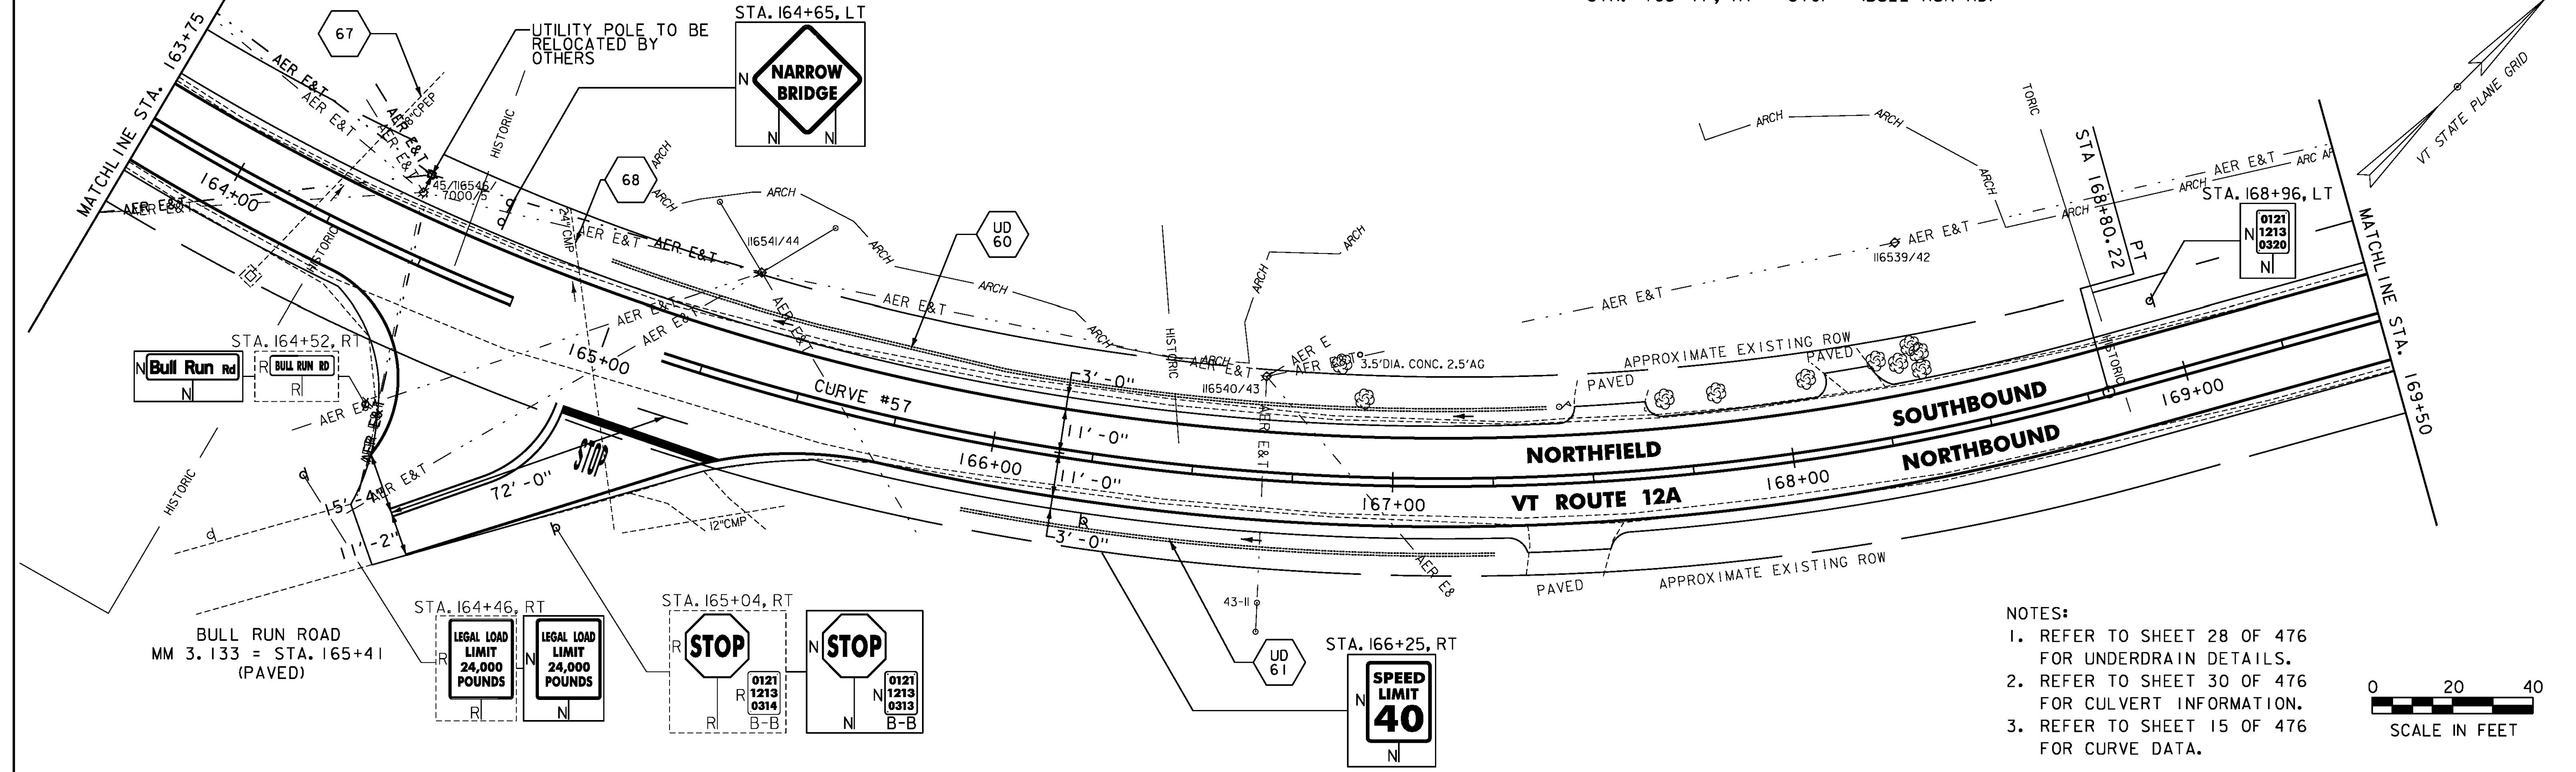

- NOTES:
- REFER TO SHEET 28 OF 476 FOR UNDERDRAIN DETAILS.
  - REFER TO SHEET 30 OF 476 FOR CULVERT INFORMATION.
  - REFER TO SHEET 15 OF 476 FOR CURVE DATA.

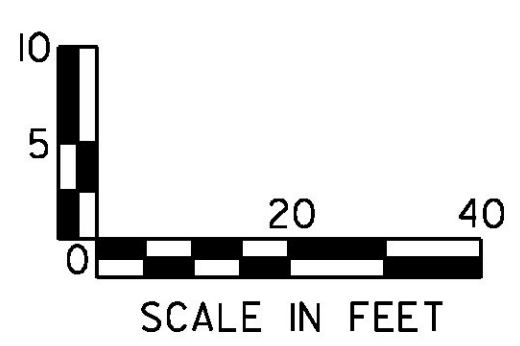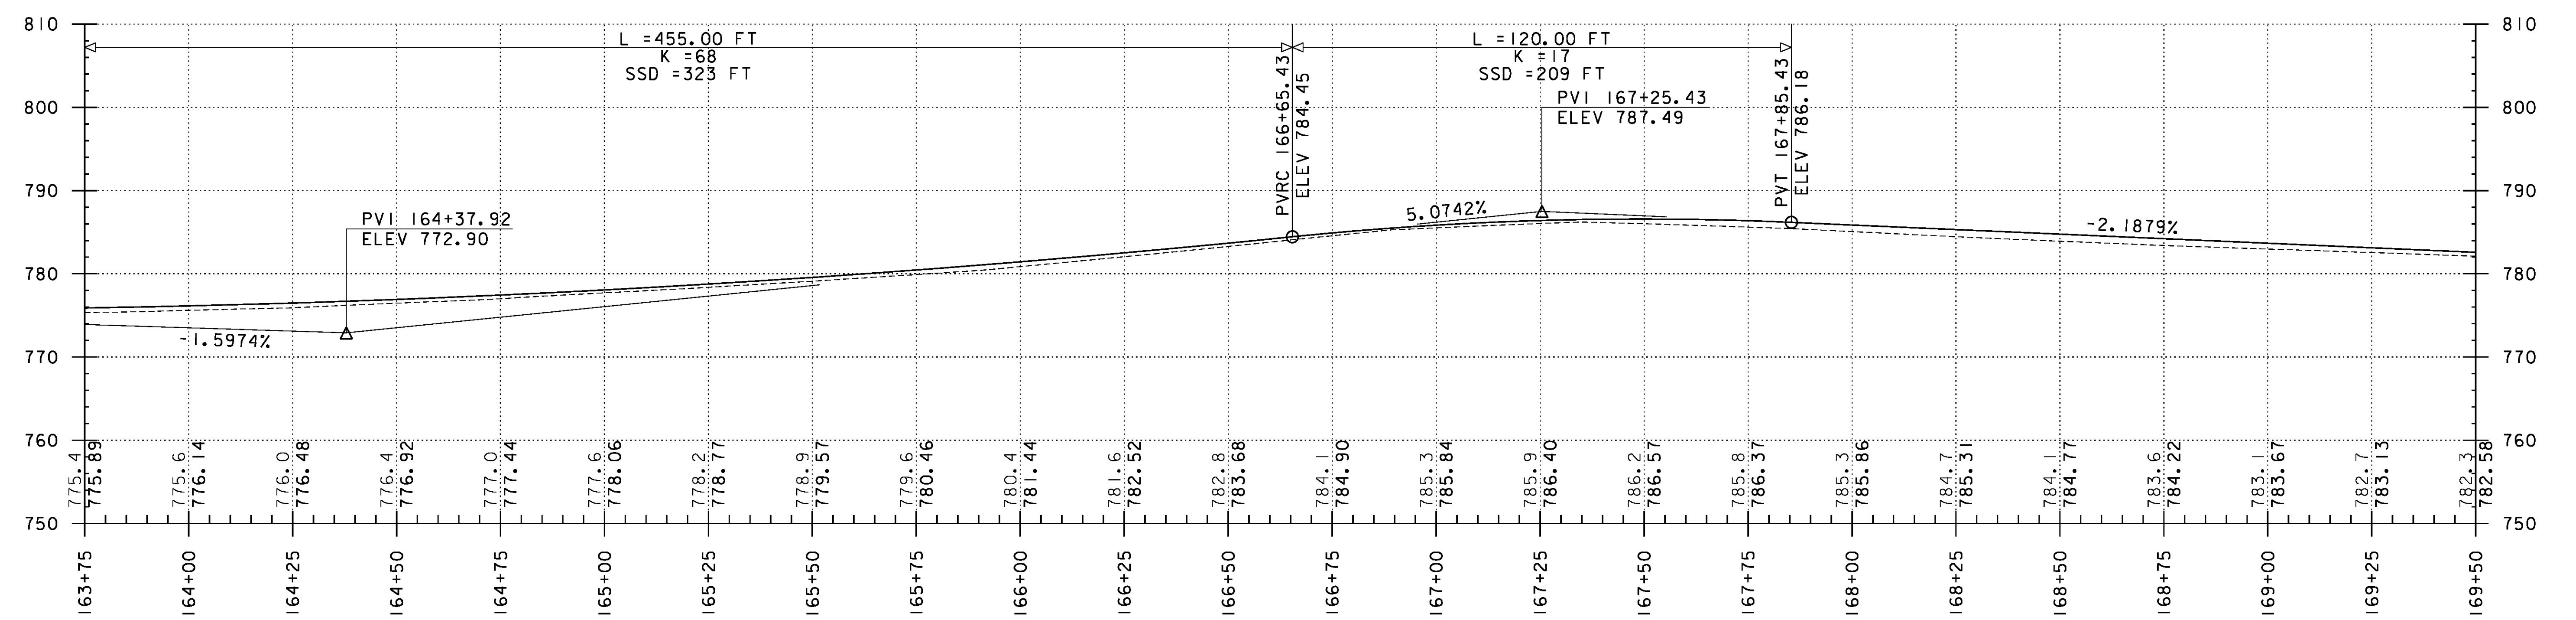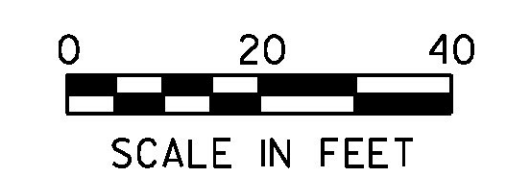

PROJECT NAME:	ROXBURY - NORTHFIELD
PROJECT NUMBER:	ER STP 0187(13)
FILE NAME:	z13cl84bdr.dgn
PROJECT LEADER:	M. FOISY
DESIGNED BY:	G. BURGMEIER
PLAN & PROFILE SHEET 93	
PLOT DATE:	5/25/2016
DRAWN BY:	G. BARRETT
CHECKED BY:	G. EDWARDS
SHEET	143 OF 476