

STATE OF VERMONT AGENCY OF TRANSPORTATION



PROPOSED IMPROVEMENT BRIDGE PROJECT




TOWN OF WATERFORD
COUNTY OF CALEDONIA

ROUTE NO : VT ROUTE 18, RURAL MAJOR COLLECTOR BRIDGE NO : 7

PROJECT LOCATION: APPROXIMATELY 5.9 MILES SOUTH OF THE INTERSECTION OF VT ROUTE 18 AND US ROUTE 2

PROJECT DESCRIPTION: REPLACEMENT OF EXISTING CULVERT WITH A NEW PRECAST CONCRETE BOX CULVERT WITH RELATED APPROACH ROADWAY AND CHANNEL WORK.

LENGTH OF STRUCTURE: 19.16 FEET
 LENGTH OF ROADWAY: 180.84 FEET
 LENGTH OF PROJECT: 200.00 FEET

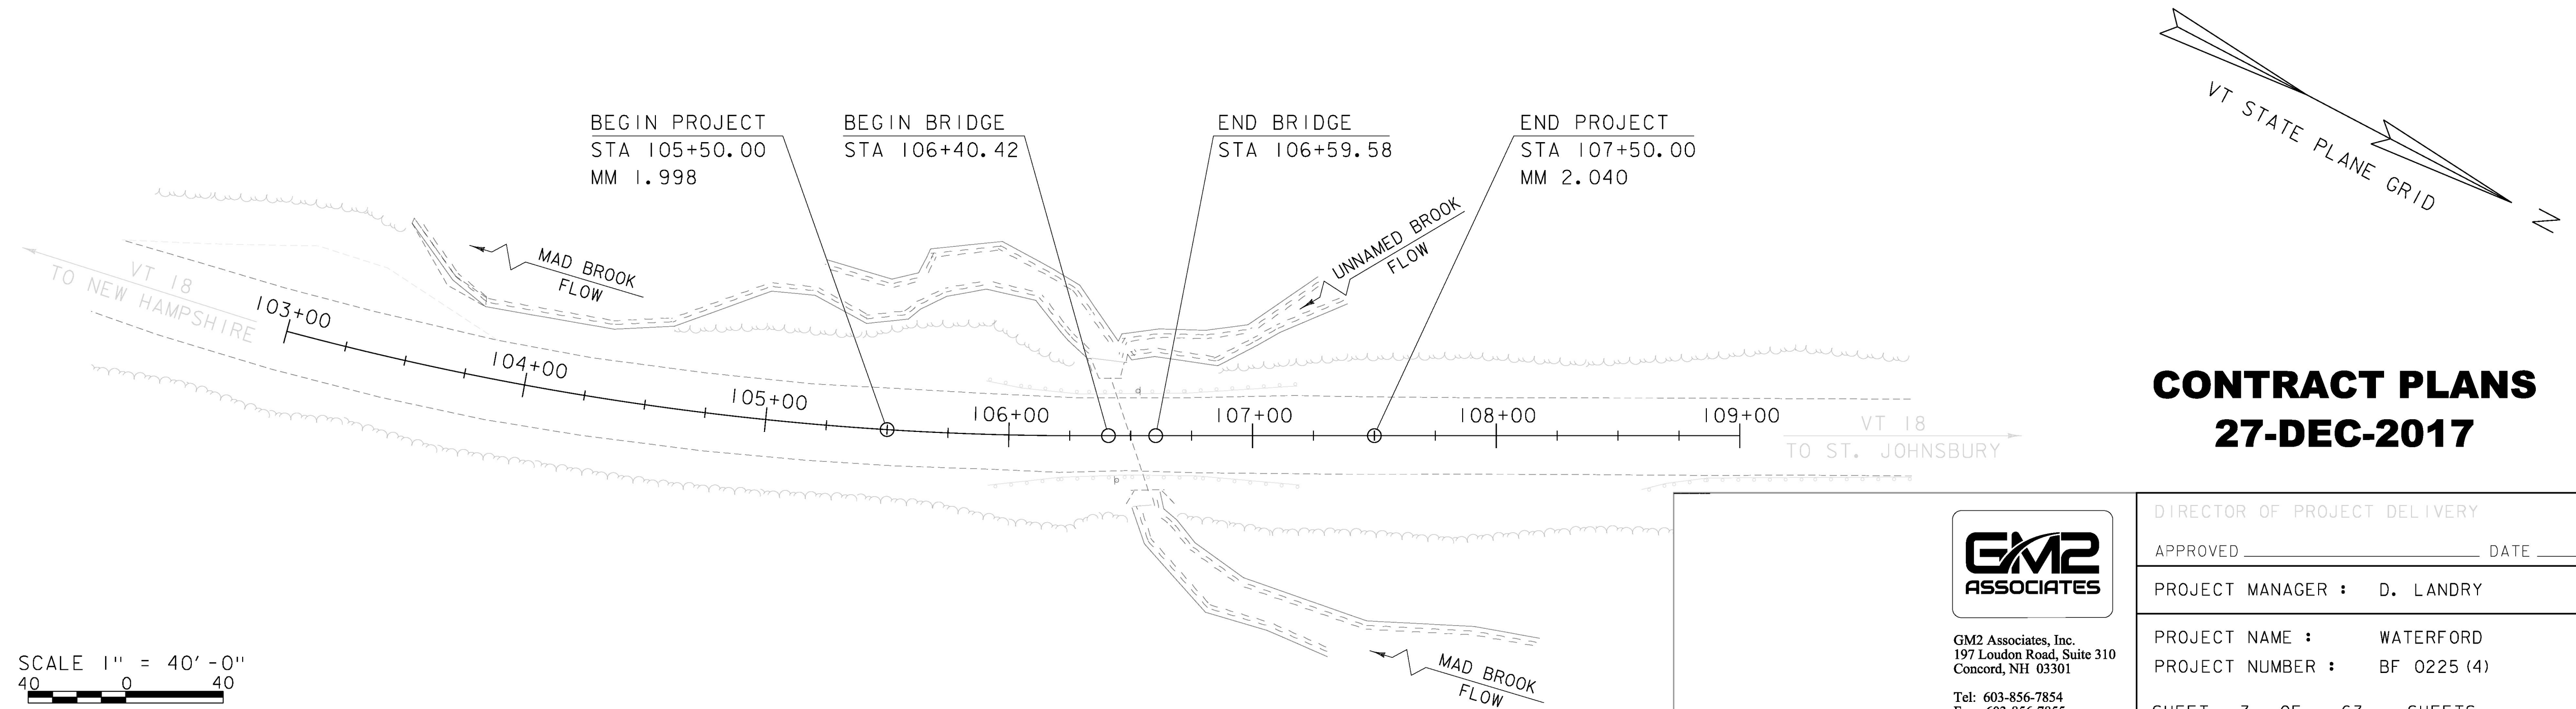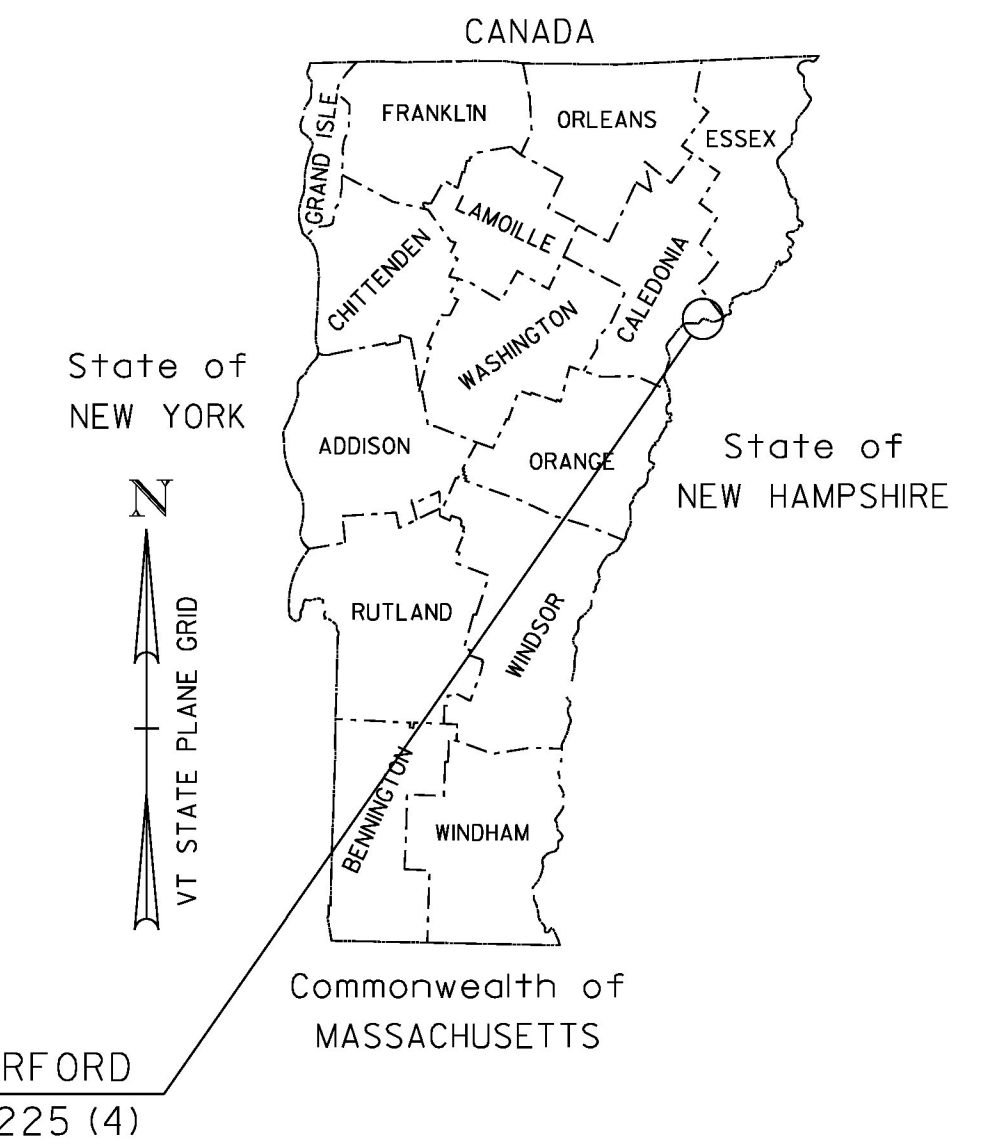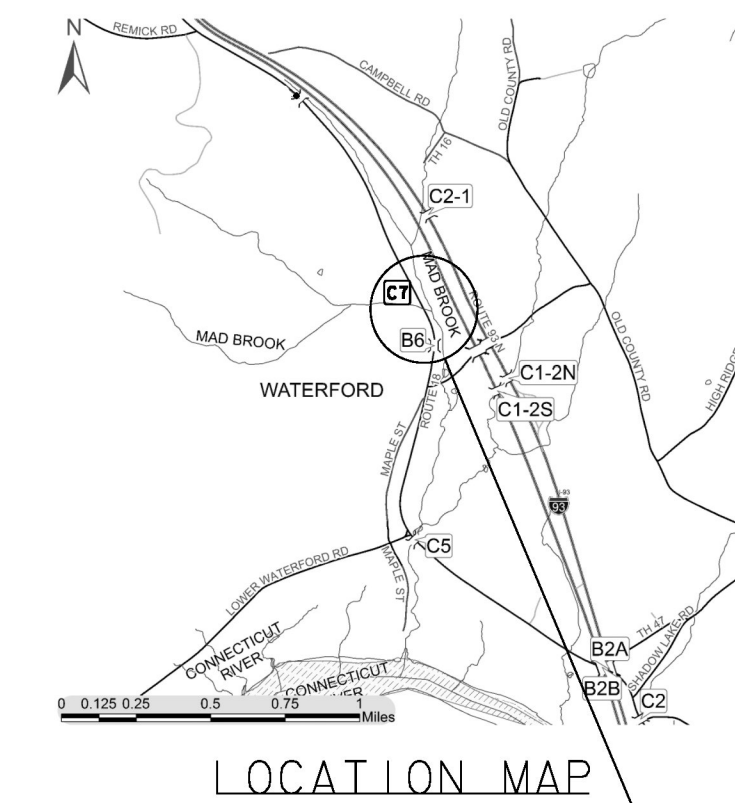

CONSTRUCTION IS TO BE CARRIED ON IN ACCORDANCE WITH THESE PLANS AND THE STANDARD SPECIFICATIONS FOR CONSTRUCTION DATED 2011, AS APPROVED BY THE FEDERAL HIGHWAY ADMINISTRATION ON JULY 20, 2011 FOR USE ON THIS PROJECT, INCLUDING ALL SUBSEQUENT REVISIONS AND SUCH REVISED SPECIFICATIONS AND SPECIAL PROVISIONS AS ARE INCORPORATED IN THESE PLANS.

QUALITY ASSURANCE PROGRAM : LEVEL 2

SURVEYED BY : R. GILMAN
 SURVEYED DATE : 12-27-2013

DATUM
 VERTICAL NAVD88
 HORIZONTAL NAD83 (2011)

SCALE 1" = 40' - 0"

**CONTRACT PLANS
27-DEC-2017**



GM2 Associates, Inc.
 197 Loudon Road, Suite 310
 Concord, NH 03301
 Tel: 603-856-7854
 Fax: 603-856-7855

DIRECTOR OF PROJECT DELIVERY

APPROVED _____ DATE _____

PROJECT MANAGER : D. LANDRY

PROJECT NAME : WATERFORD

PROJECT NUMBER : BF 0225 (4)

SHEET 3 OF 63 SHEETS