
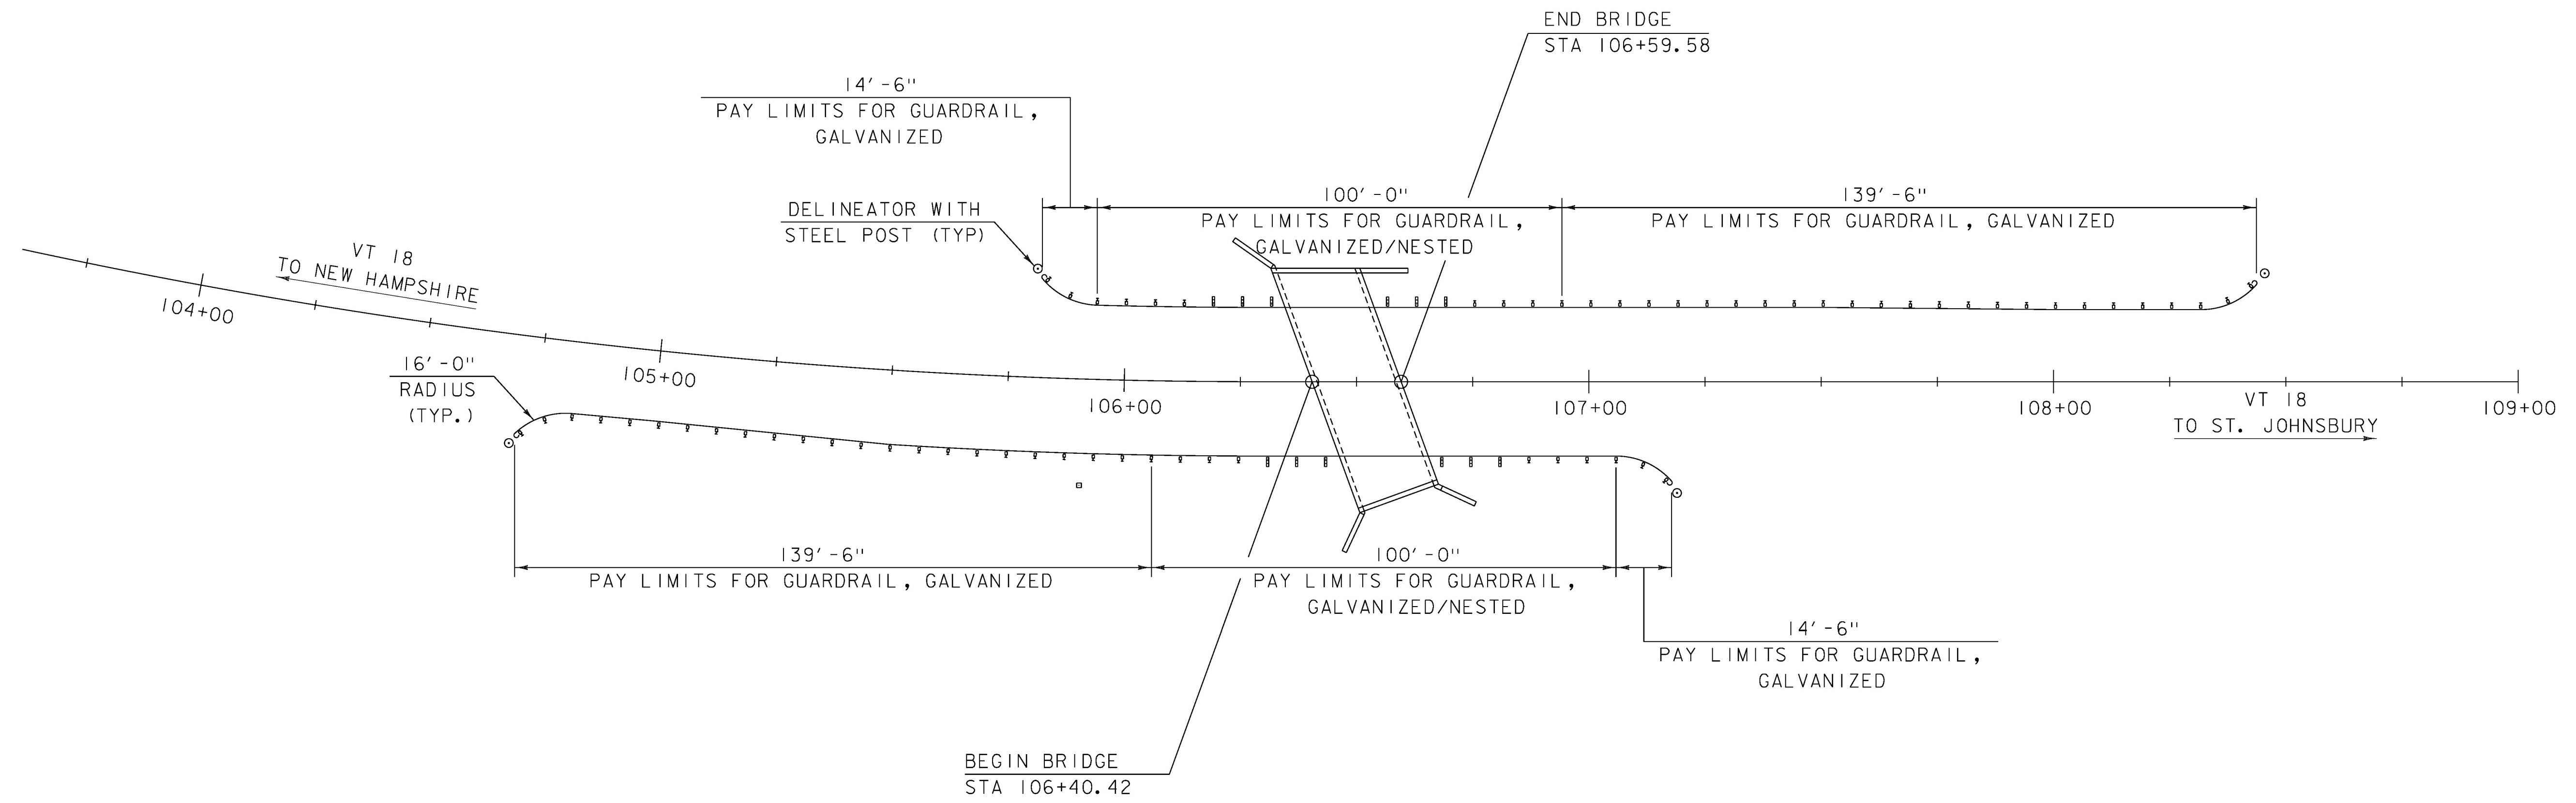


STEEL BEAM GUARDRAIL, GALVANIZED
 STA. 104+71.3 - 106+06.1, RT
 STA. 107+05.8 - 107+17.6, RT
 STA. 105+81.8 - 105+93.7, LT
 STA. 106+94.2 - 108+43.4, LT

ANCHOR FOR STEEL BEAM RAIL
 STA. 104+78.5, RT
 STA. 107+10.4, RT
 STA. 105+89.0, LT
 STA. 108+36.2, LT

STEEL BEAM GUARDRAIL, GALVANIZED/NESTED
 STA. 106+06.1 - 107+05.8, RT
 STA. 105+93.7 - 106+94.2, LT

DELINEATOR WITH STEEL POST
 STA. 104+70, RT (BLUE)
 STA. 105+80, LT (GREEN)
 STA. 107+19, RT (GREEN)
 STA. 108+45, LT (BLUE)

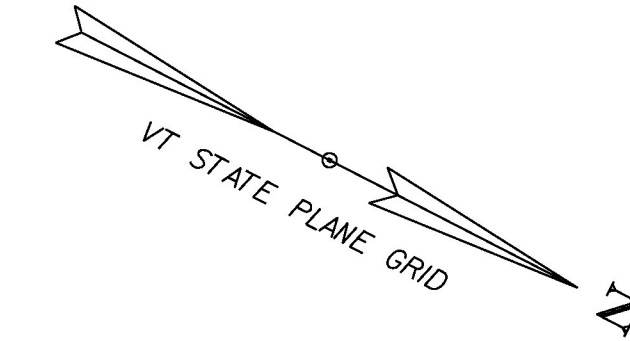

NOTES:

1) SEE STANDARDS G-1 AND G-1d FOR ADDITIONAL INFORMATION.

RAIL LAYOUT

SCALE 1" = 20'-0"
 20 0 20



| | | |
|-------------------|------------------|-----------------------|
| PROJECT NAME: | WATERFORD | |
| PROJECT NUMBER: | BF 0225(4) | |
| FILE NAME: | z13c268-rail.dgn | PLOT DATE: 09/27/2017 |
| PROJECT LEADER: | T. LEVINS | DRAWN BY: J. MERCER |
| DESIGNED BY: | J. MERCER | CHECKED BY: T. LEVINS |
| RAIL LAYOUT SHEET | | SHEET 20 OF 63 |