


NOTE:  
 ELEVATIONS SHOWN TO THE NEAREST TENTH ARE  
 EXISTING GROUND ALONG THE PROPOSED CENTERLINE.  
 ELEVATIONS SHOWN TO THE NEAREST HUNDREDTH ARE  
 FINISH GRADES ALONG THE PROPOSED CENTERLINE.

**VT ROUTE 18 PROFILE**

HORIZONTAL SCALE 1" = 20'-0"  
 VERTICAL SCALE 1" = 10'-0"

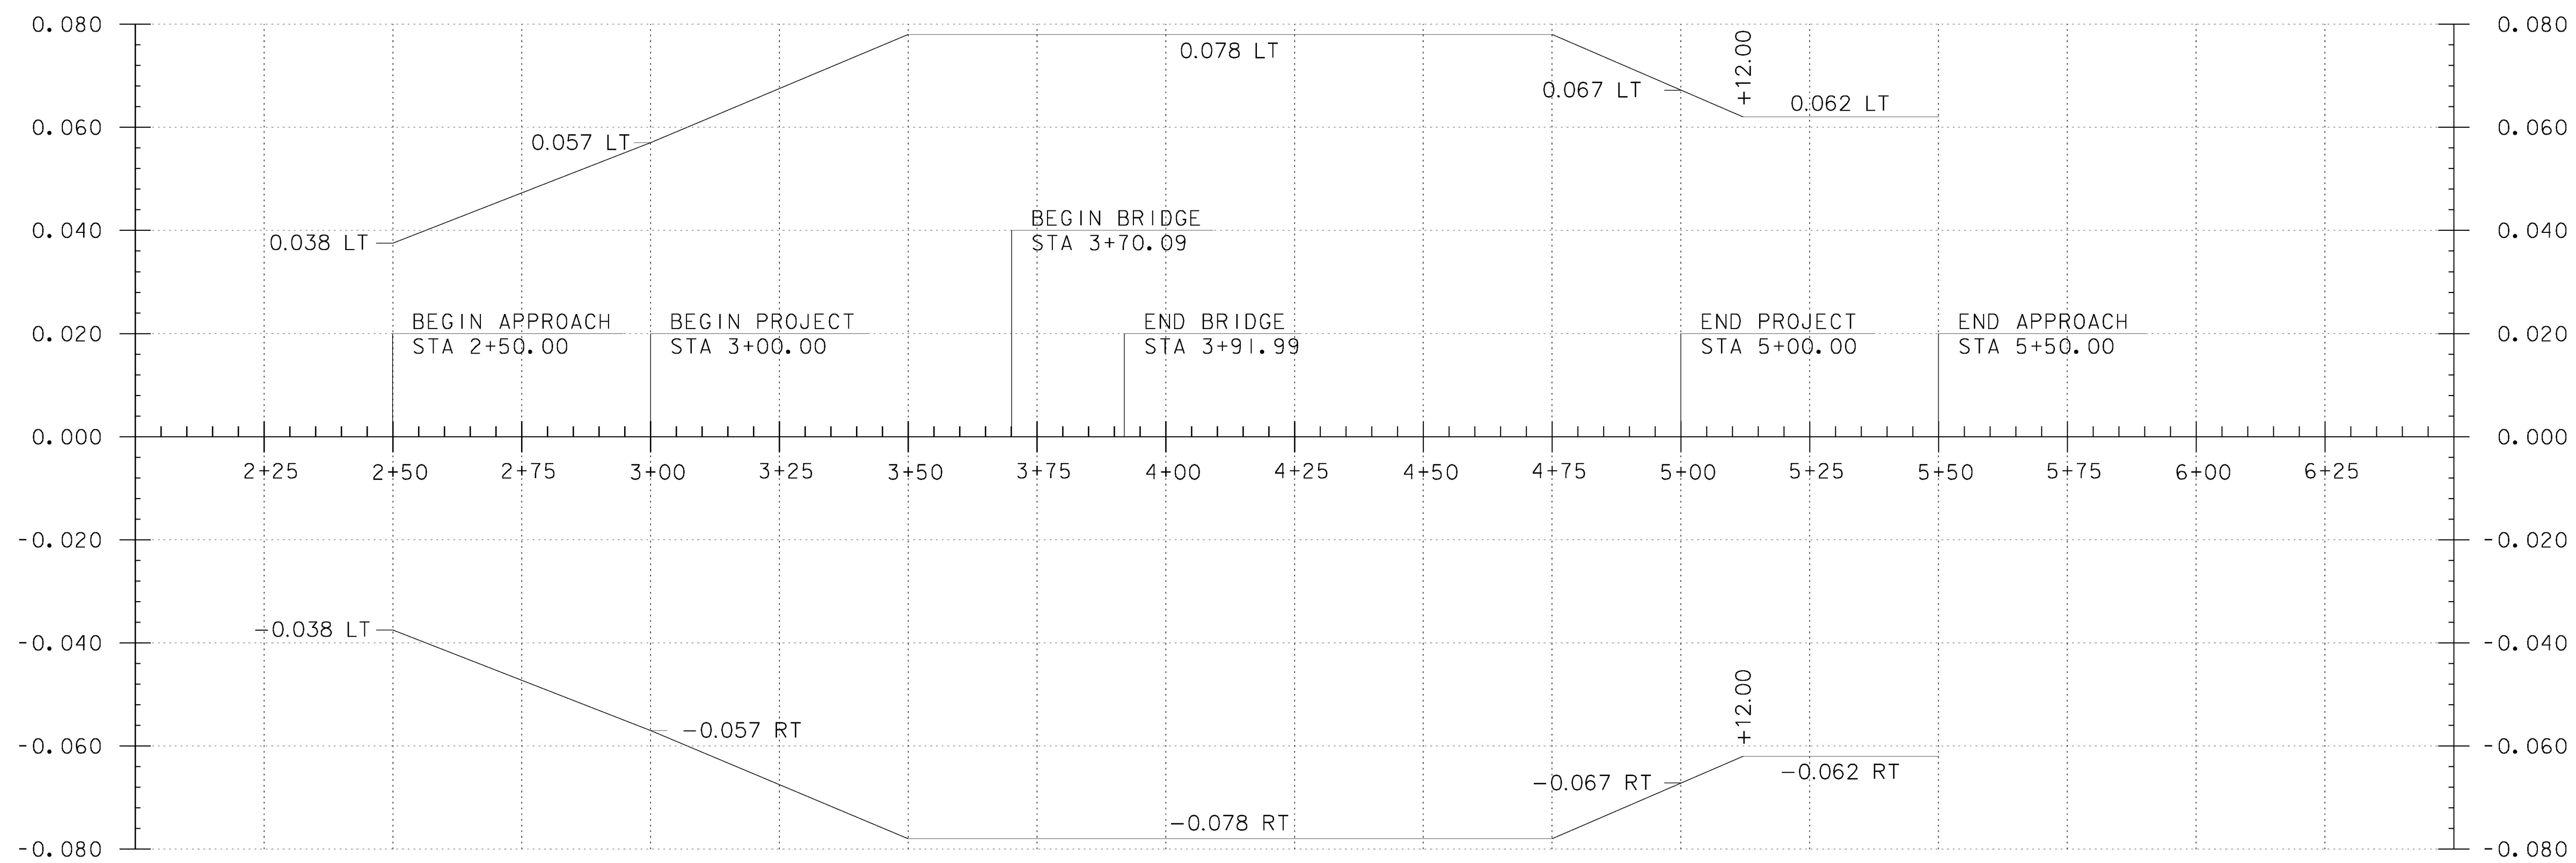

**BANKING DIAGRAM**

HORIZONTAL SCALE 1" = 20'-0"  
 NO VERT. SCALE



PROJECT NAME:	WATERFORD		
PROJECT NUMBER:	BF 0225(5)		
FILE NAME:	z15b051pro.dgn	PLOT DATE:	09/27/2017
PROJECT LEADER:	T. LEVINS	DRAWN BY:	J. MERCER
DESIGNED BY:	J. MERCER	CHECKED BY:	T. LEVINS
ROADWAY PROFILE & BANKING DIAGRAM		SHEET	41 OF 63