
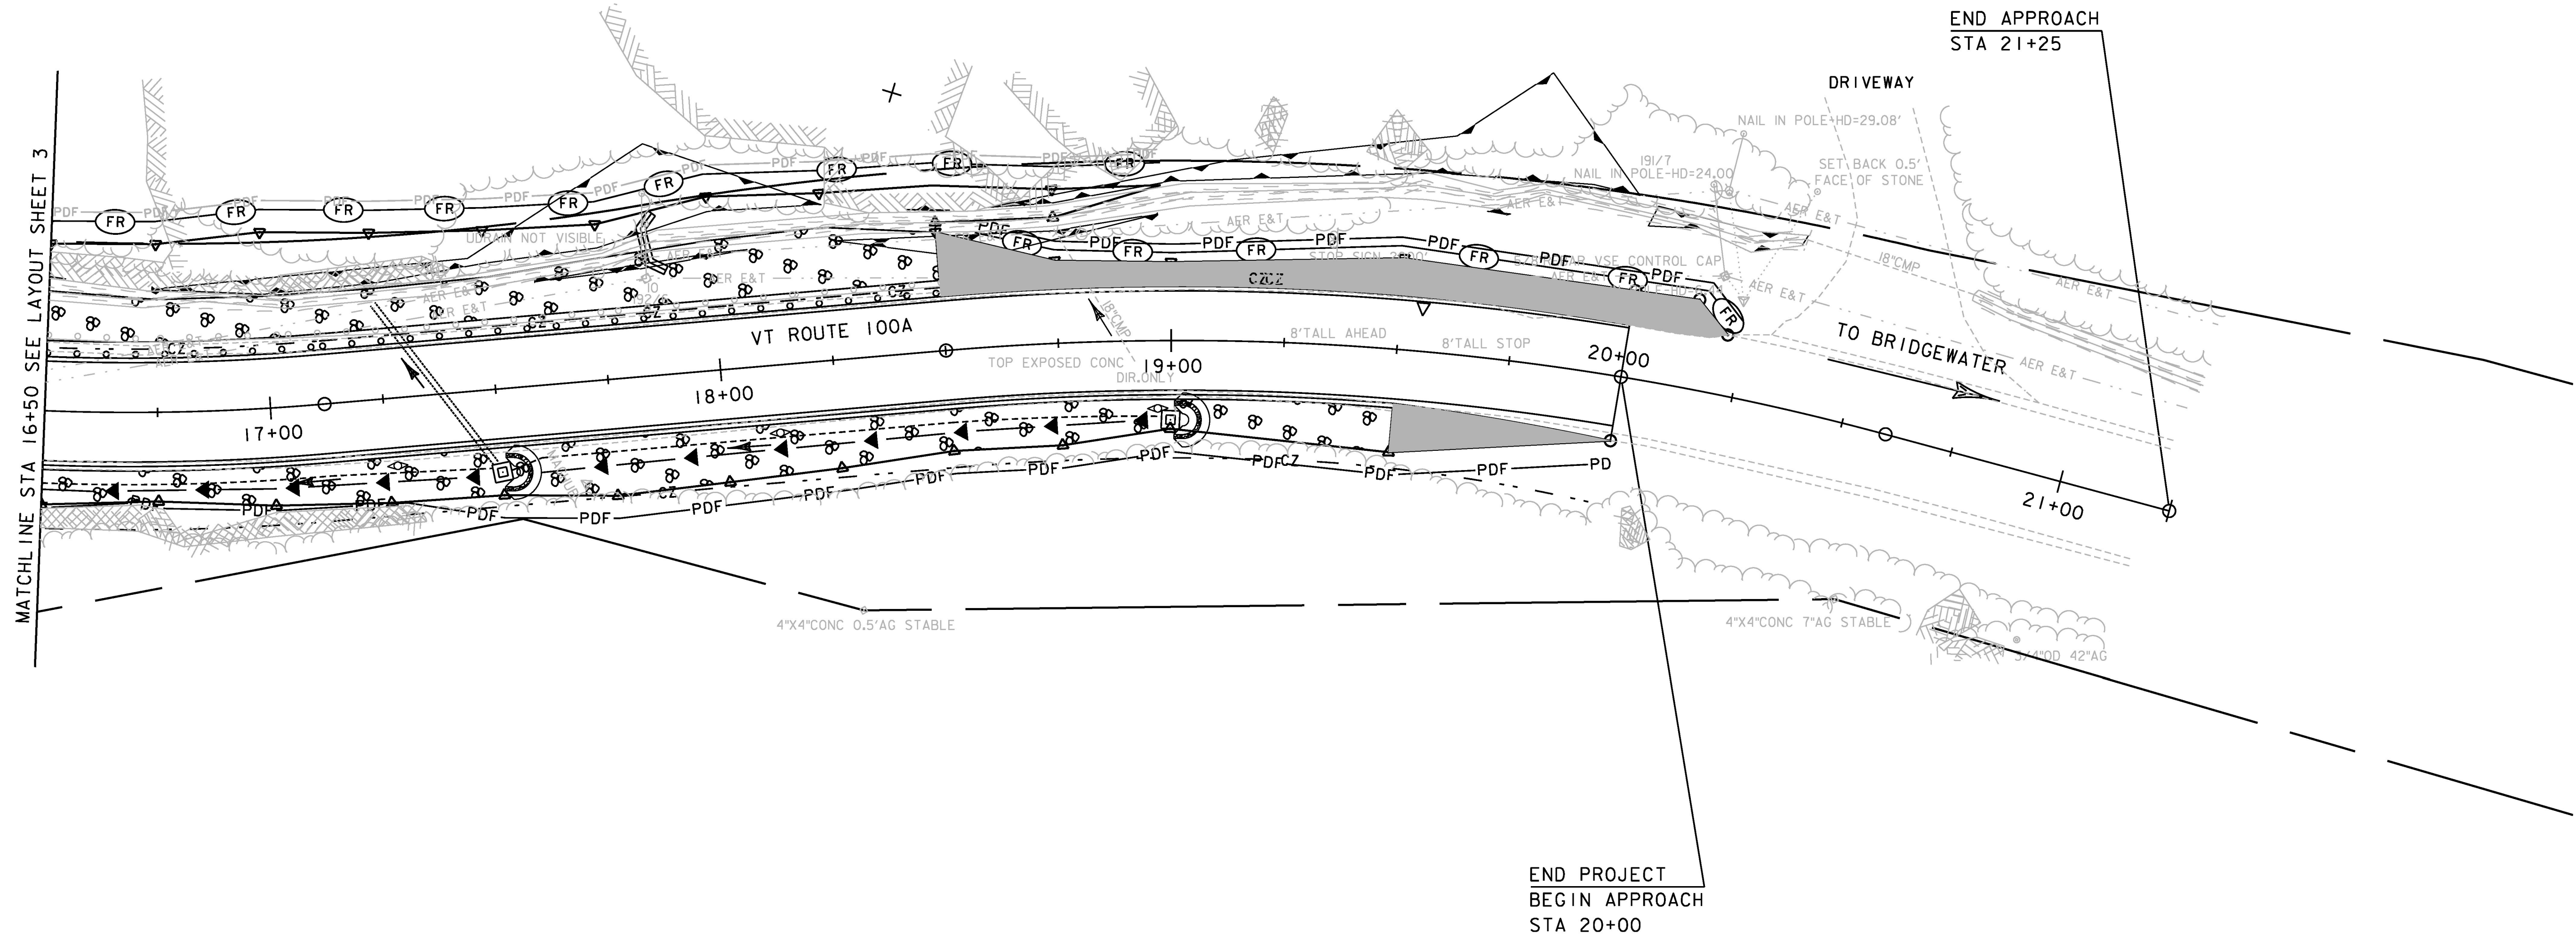


INLET PROTECTION DEVICE, TYPE I  
 STA 17+50, RT  
 STA 18+98, RT

EROSION LOG  
 STA 18+58, LT TO STA 20+24, LT

PROJECT DEMARCATION FENCE  
 STA 16+50, LT TO STA 19+00, LT  
 STA 18+75, LT TO STA 20+25, LT  
 STA 16+50, RT TO STA 20+00, RT

PREFABRICATED CHECK DAM  
 STA 17+85.0, LT

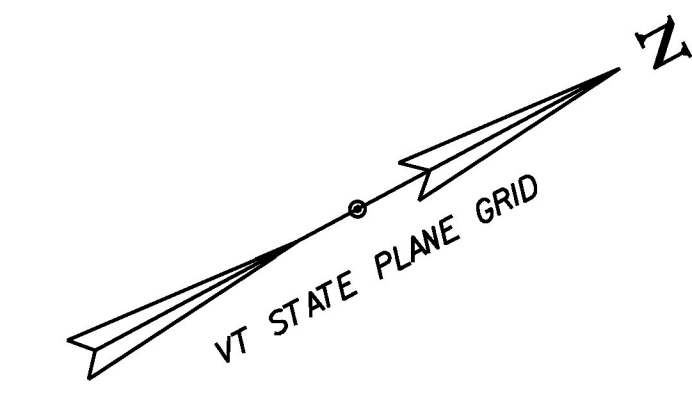

PROJECT NAME: PLYMOUTH	PLOT DATE: 5/17/2016
PROJECT NUMBER: ER 0149(6)	DRAWN BY: M. LOVETT
FILE NAME: z13c318bdr_ero.dgn	CHECKED BY: B. COLBURN
PROJECT LEADER: J.SANTACRUCE	SHEET 42 OF 68
DESIGNED BY: M. HASKINS	
EPSC CONSTRUCTION LAYOUT SHEET 4	