

DURABLE 4 INCH WHITE LINE, TYPE A TAPE AND TEMPORARY 4 INCH WHITE LINE, PAINT
 (ALL LINES WILL INCLUDE EDGE LINE BREAKS AND RADIUS FOR TOWN HIGHWAYS)
 CHESTER:
 STA C 245+50.00 - STA C 250+50.00 EDGE LINE LT & RT
 STA C 248+74.08 EDGE LINES LT, TH-5

DURABLE 4 INCH YELLOW LINE, TYPE A TAPE AND TEMPORARY 4 INCH YELLOW LINE, PAINT
 (ALL LINES WILL INCLUDE C/L LINE BREAKS FOR TOWN HIGHWAYS)
 S = SOLID, D = DASHED
 CHESTER:
 STA C 245+50.00 - STA C 250+50.00
 STA C 248+74.08 DOUBLE SOLID LT, TH-5



DURABLE 24 INCH STOP BAR, TYPE A TAPE AND TEMPORARY 24 INCH STOP BAR, PAINT
 CHESTER:
 STA C 248+74.08 LT, TH-5

DURABLE LETTER OR SYMBOL, TYPE D TAPE
 CHESTER:
 STA C 248+74.08 LT, TH-5 "S,T,O,P" (4 EA)

TEMPORARY LETTER OR SYMBOL, PAINT
 CHESTER:
 STA C 248+74.08 LT, TH-5 "S,T,O,P" (8 EA)

DURABLE CROSSWALK MARKING, TYPE A TAPE AND TEMPORARY CROSSWALK MARKING, PAINT
 CHESTER:
 STA C 248+74.08 LT, TH-5

REMOVING SIGNS AS SHOWN - 15

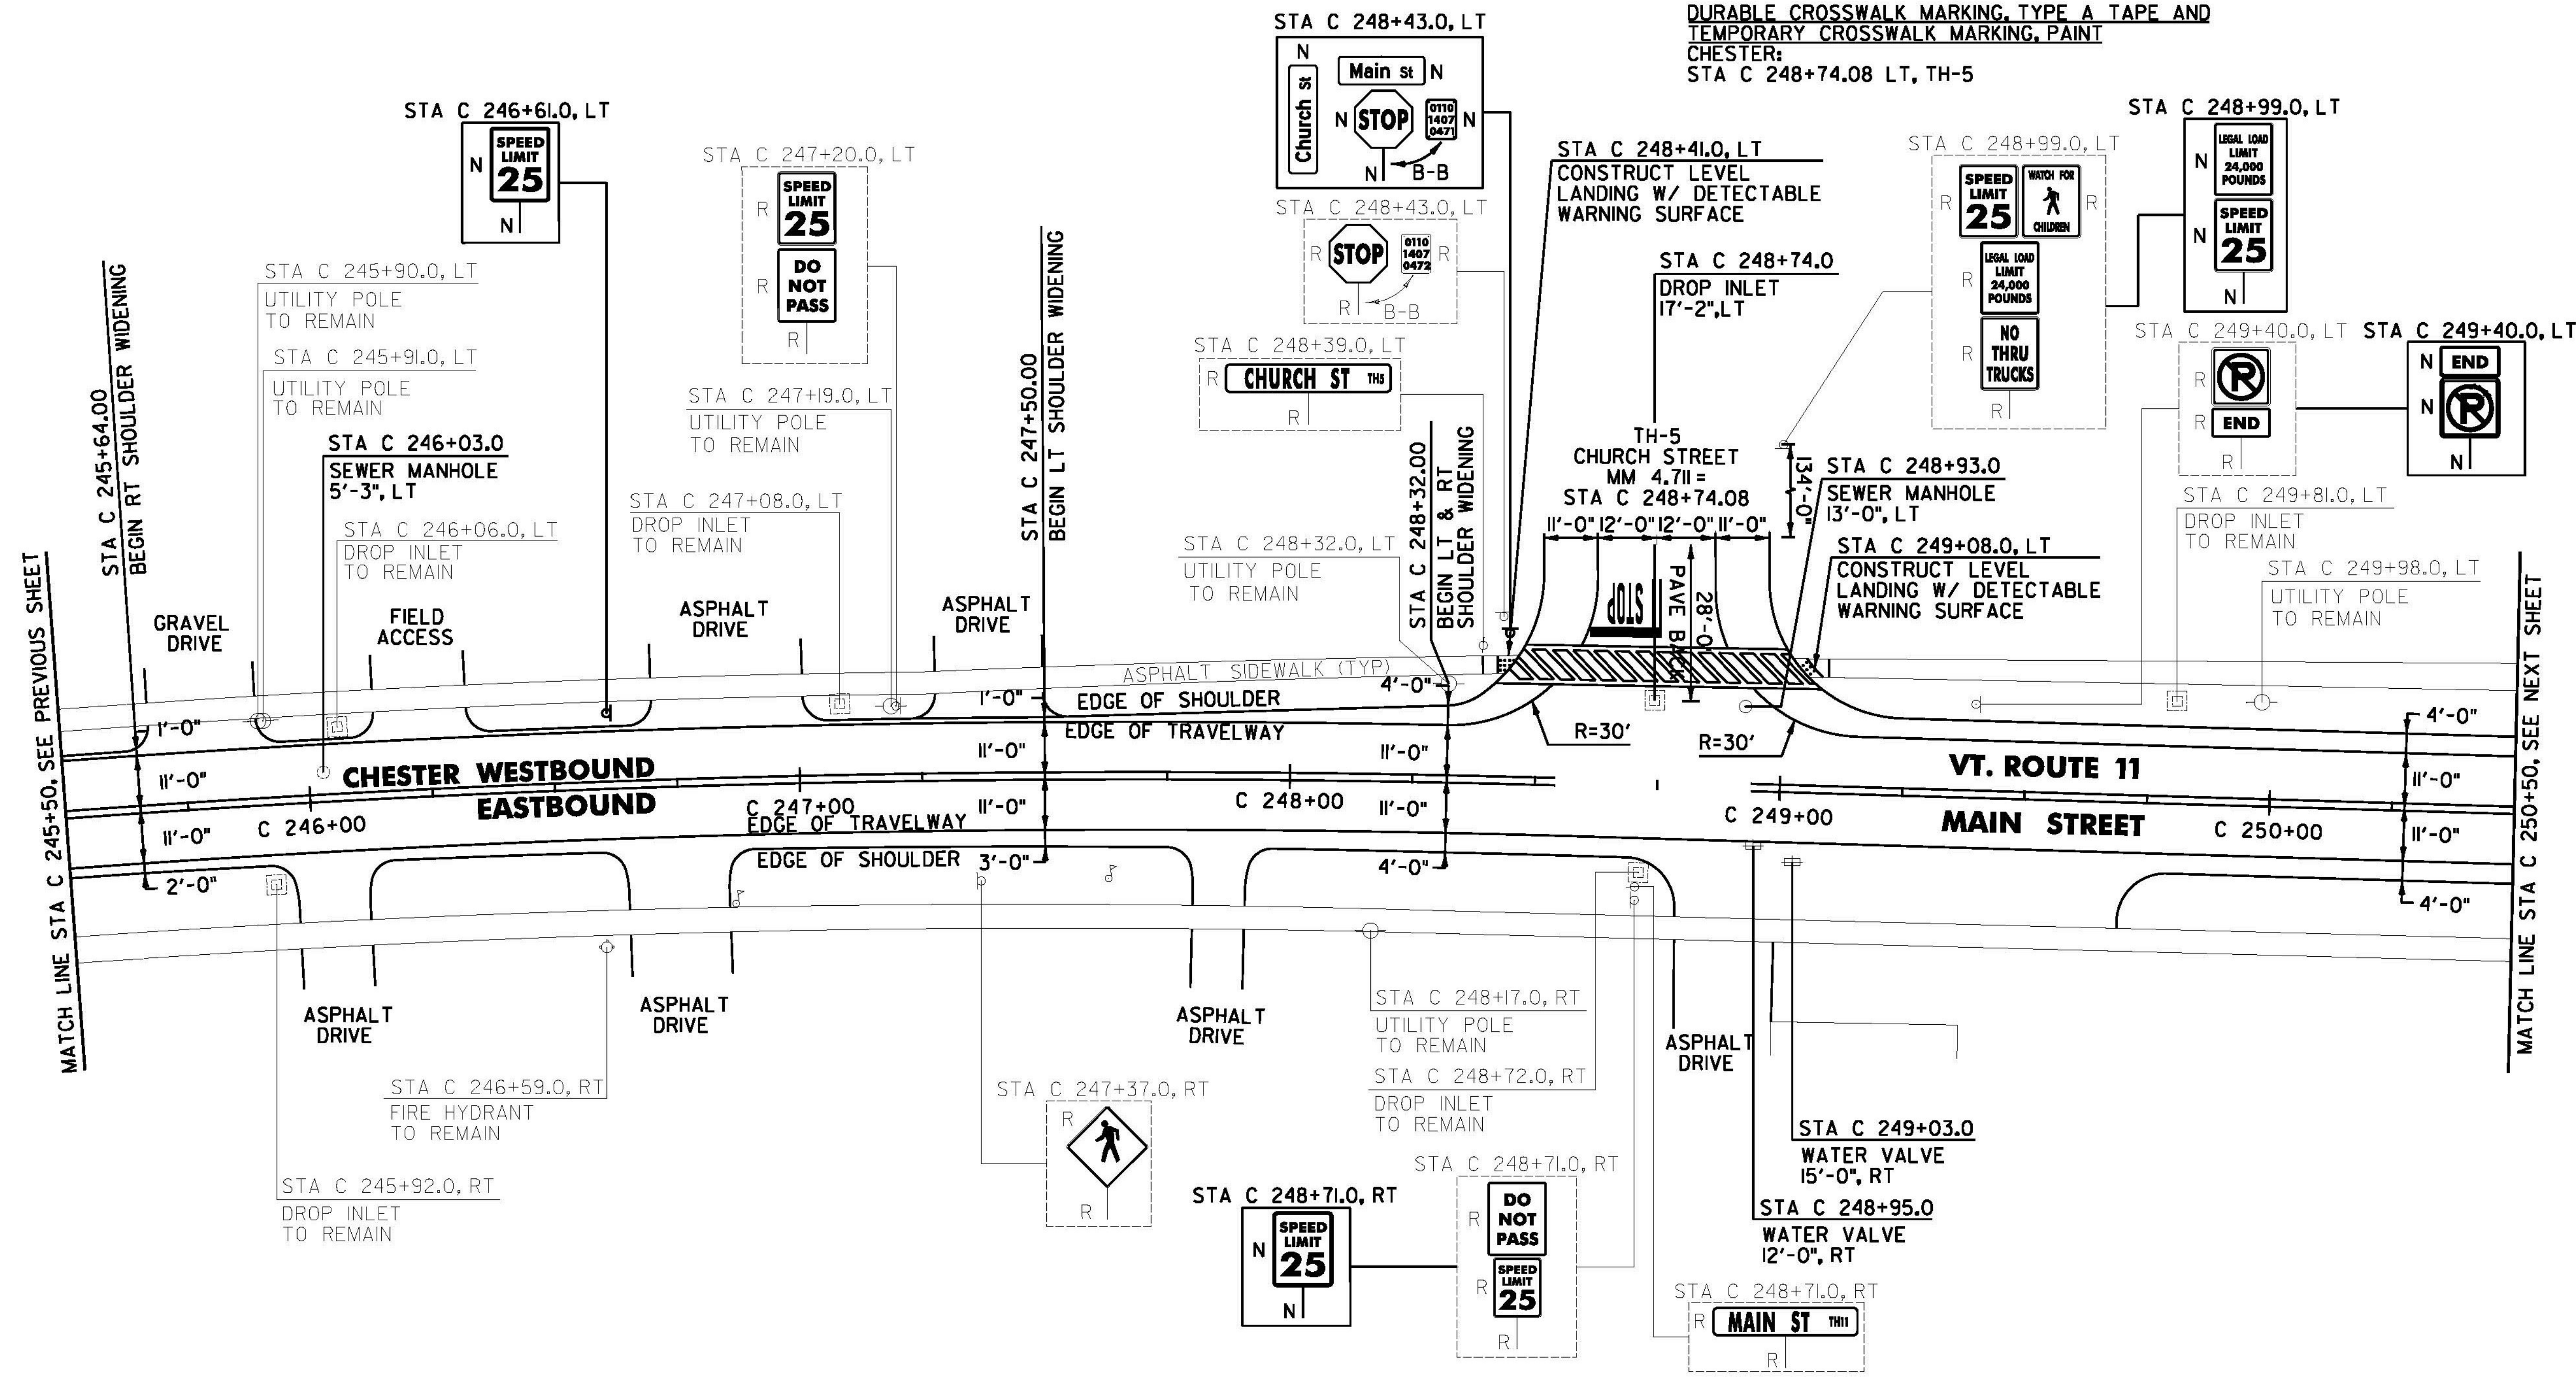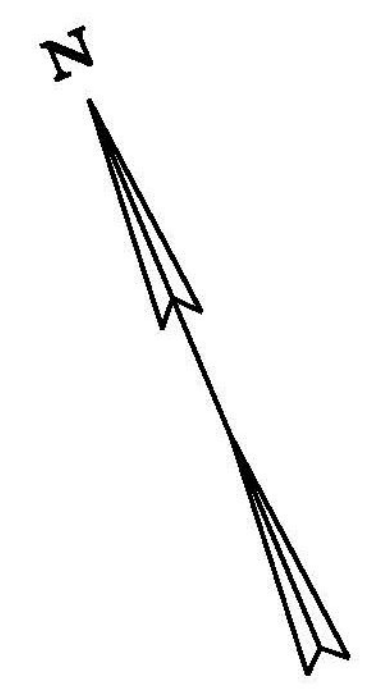

REHAB. DROP INLETS, CATCH BASINS, OR MANHOLES, CLASS I, II OR III
 CHESTER:
 STA C 248+74.0 LT

CHANGING ELEVATION OF SEWER MANHOLES
 CHESTER:
 STA C 246+03.0 LT
 STA C 248+93.0 LT

ADJUST ELEVATION OF VALVE BOX
 CHESTER:
 STA C 248+95.0 RT
 STA C 249+03.0 RT

PORTLAND CEMENT CONCRETE SIDEWALK, 5 INCH
 CHESTER:
 STA C 248+41.0 LT
 STA C 249+08.0 LT

DETECTABLE WARNING SURFACE
 CHESTER:
 STA C 248+41.0 LT
 STA C 249+08.0 LT

SIGN LEGEND
 R = REMOVE
 S = SALVAGE
 N = NEW
 RET = RETAIN
 B-B = BACK TO BACK
 EXISTING = _____
 NEW = _____
 R = RETURN TO TOWN OF CHESTER

NOT TO SCALE

CHESTER PROJECT LAYOUT SHEET #4

PROJECT NAME: CHESTER-SPRINGFIELD-ROCKINGHAM-WINDSOR	PLOT DATE: 3/27/2015
PROJECT NUMBER: STP 29520	DRAWN BY: A. KIRBY
FILE NAME: z13c518bdr_seg01.dgn	CHECKED BY: J. SHIELDS
DESIGNED BY: A. HAWKINS	SHEET 34 OF 309