

DURABLE 4 INCH WHITE LINE, TYPE A TAPE AND TEMPORARY 4 INCH WHITE LINE, PAINT
 (ALL LINES WILL INCLUDE EDGE LINE BREAKS AND RADIUS FOR TOWN HIGHWAYS)
 CHESTER:
 STA C 255+50.00 - STA C 255+98.00 SIDEWALK DESIGNATION LINE RT
 STA C 255+50.00 - STA C 258+07.00 EDGE LINE LT & RT
 STA C 258+15.00 - STA C 260+25.00 EDGE LINE LT & RT



DURABLE 4 INCH YELLOW LINE, TYPE A TAPE AND TEMPORARY 4 INCH YELLOW LINE, PAINT
 (ALL LINES WILL INCLUDE C/L LINE BREAKS FOR TOWN HIGHWAYS)
 S = SOLID, D = DASHED
 CHESTER:
 STA C 255+50.00 - STA C 260+25.00

LT C RT
 S - S

DURABLE 8 INCH WHITE LINE, TYPE A TAPE
 CHESTER:
 STA C 256+94.00 - STA C 257+06.00 RT, FIRE HYDRANT, NO PARKING
 STA C 257+87.00 - STA C 258+07.00 LT, NO PARKING
 STA C 257+87.00 - STA C 258+07.00 RT, NO PARKING
 STA C 258+15.00 - STA C 258+35.00 LT, NO PARKING
 STA C 258+15.00 - STA C 258+35.00 RT, NO PARKING

DURABLE CROSSWALK MARKING, TYPE A TAPE AND TEMPORARY CROSSWALK MARKING, PAINT
 CHESTER:
 STA C 258+11.0 LT/RT

REMOVING SIGNS
 AS SHOWN - I

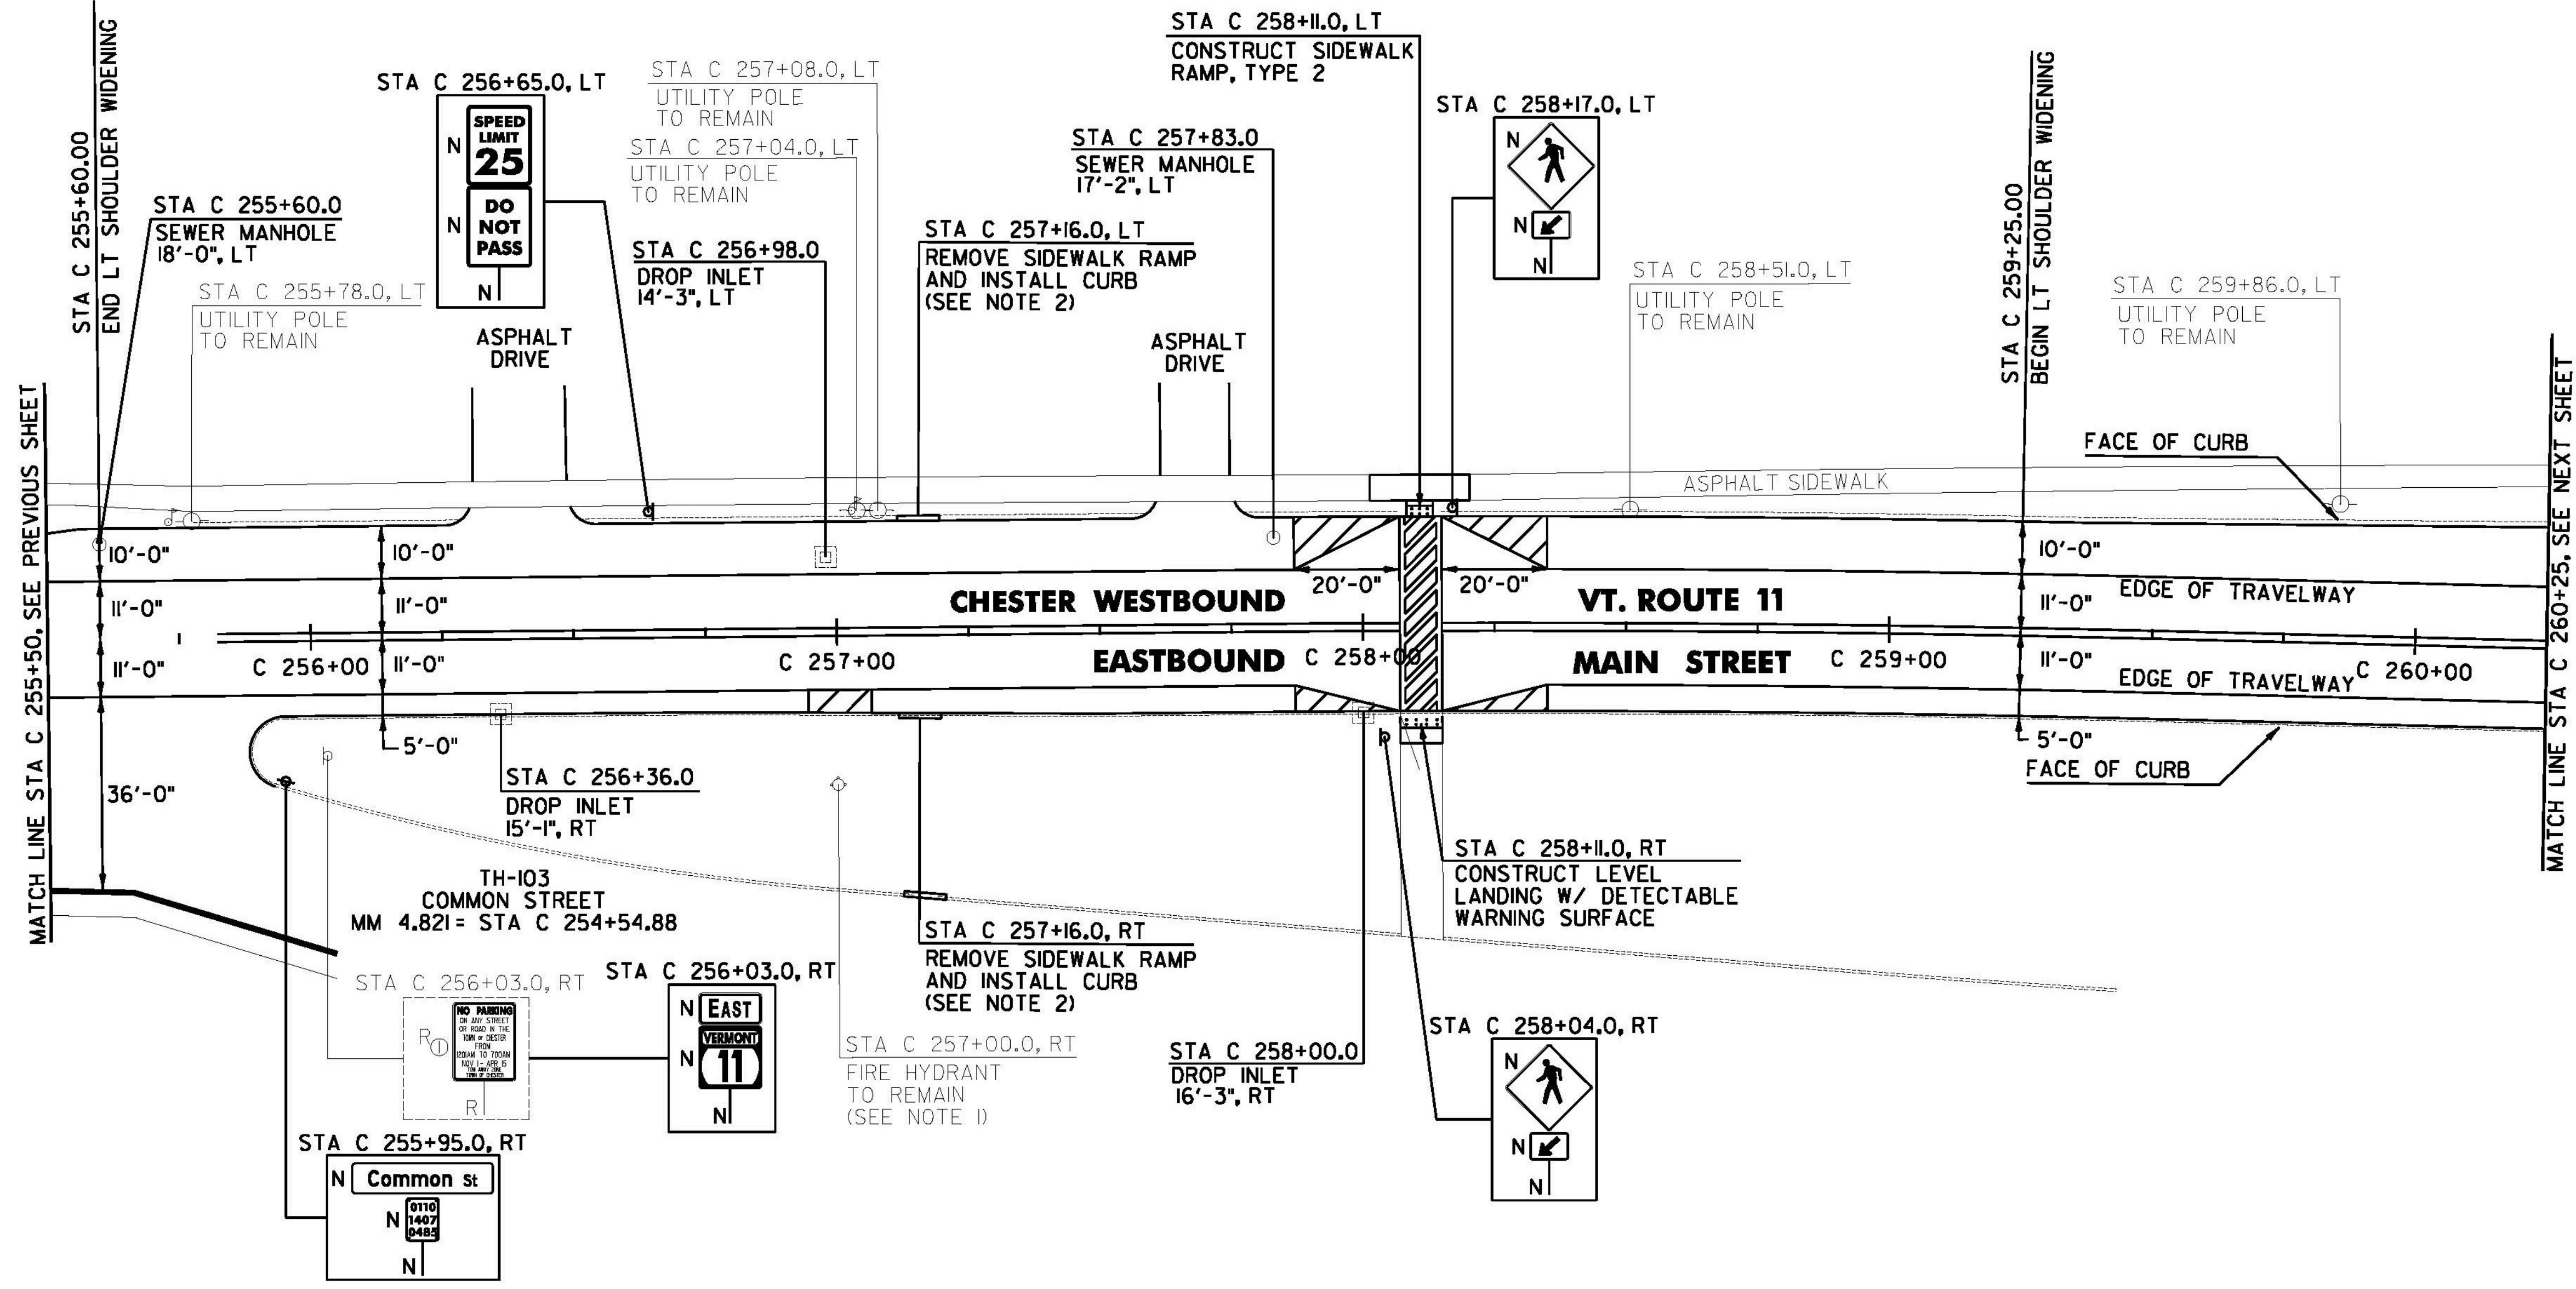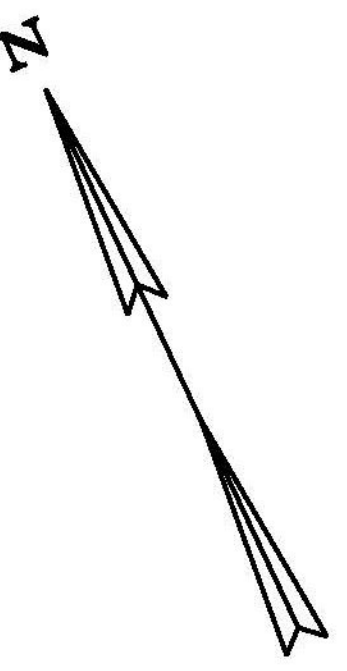

REHAB. DROP INLETS, CATCH BASINS, OR MANHOLES, CLASS I, II, OR III
 CHESTER:
 STA C 256+36.0 RT
 STA C 256+98.0 LT
 STA C 258+00.0 RT

CHANGING ELEVATION OF SEWER MANHOLES
 CHESTER:
 STA C 255+60.0 LT
 STA C 257+83.0 LT

VERTICAL GRANITE CURB
 CHESTER:
 STA C 257+16.0 LT
 STA C 257+16.0 RT

REMOVING AND RESETTING CURB
 CHESTER:
 STA C 258+11.0 LT
 STA C 258+11.0 RT

PORTLAND CEMENT CONCRETE SIDEWALK, 5 INCH
 CHESTER:
 STA C 258+11.0 LT
 STA C 258+11.0 RT

DETECTABLE WARNING SURFACE
 CHESTER:
 STA C 258+11.0 LT
 STA C 258+11.0 RT

SIGN LEGEND
 R = REMOVE
 S = SALVAGE
 N = NEW
 RET = RETAIN
 B-B = BACK TO BACK
 EXISTING = _____
 NEW = _____
 R = RETURN TO TOWN OF CHESTER

NOTES:
 1. SEE SHEET 16 FOR FIRE HYDRANT PAVEMENT MARKING DETAIL.
 2. SEE SHEET 17 FOR SIDEWALK RAMP REMOVAL DETAIL.

NOT TO SCALE
CHESTER PROJECT LAYOUT SHEET #6

PROJECT NAME: CHESTER-SPRINGFIELD-ROCKINGHAM-WINDSOR	PLOT DATE: 3/27/2015
PROJECT NUMBER: STP 295210	DRAWN BY: A. KIRBY
FILE NAME: z13c518bdr_seg01.dgn	CHECKED BY: J. SHIELDS
PROJECT LEADER: D. GOZALKOWSKI	SHEET 36 OF 309
DESIGNED BY: A. HAWKINS	