
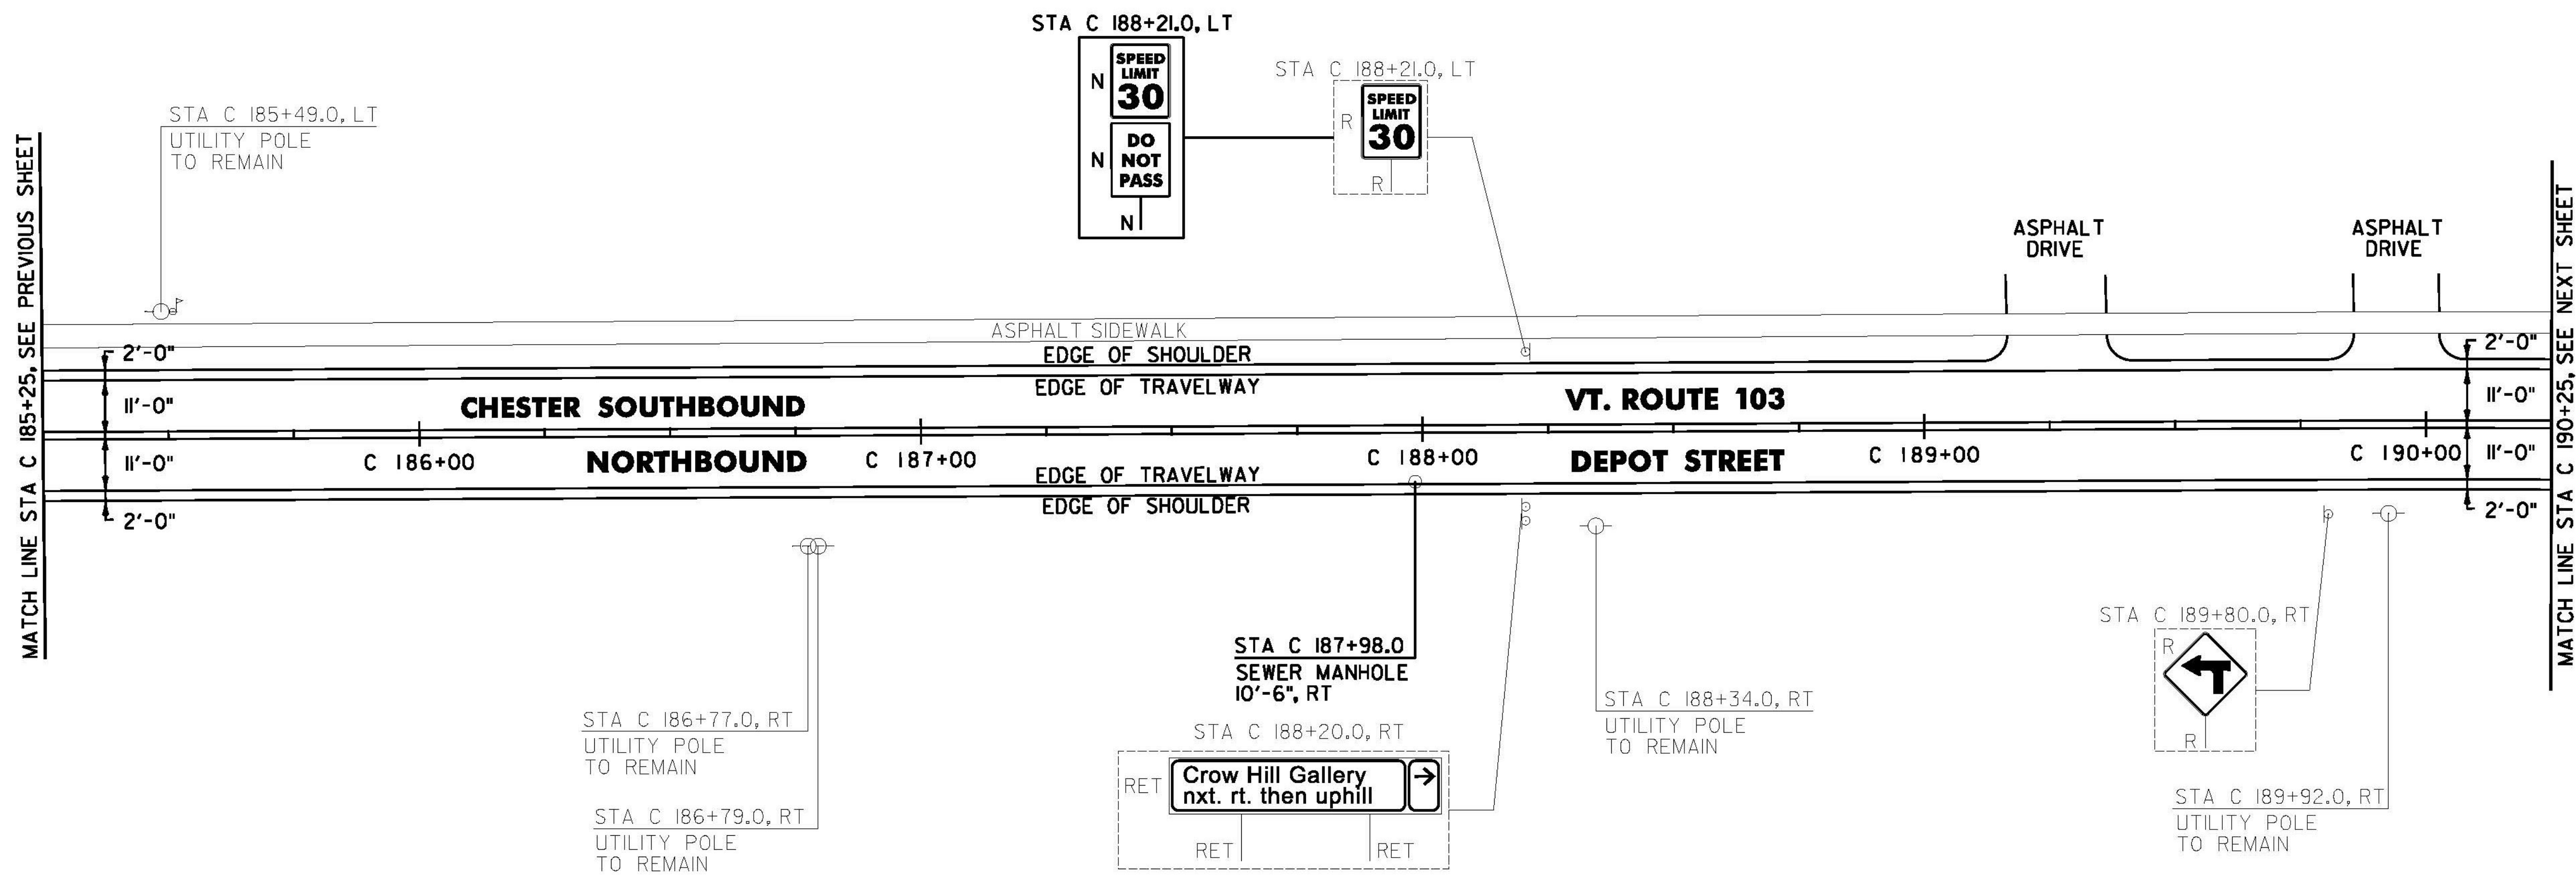


DURABLE 4 INCH WHITE LINE, TYPE A TAPE AND  
 TEMPORARY 4 INCH WHITE LINE, PAINT  
 (ALL LINES WILL INCLUDE EDGE LINE BREAKS AND  
 RADIUS FOR TOWN HIGHWAYS)  
 CHESTER:  
 STA C 185+25.00 - STA C 190+25.00 EDGE LINE LT & RT

DURABLE 4 INCH YELLOW LINE, TYPE A TAPE AND  
 TEMPORARY 4 INCH YELLOW LINE, PAINT  
 (ALL LINES WILL INCLUDE C/L LINE BREAKS FOR TOWN HIGHWAYS)  
 S = SOLID, D = DASHED  
 CHESTER:  
 STA C 185+25.00 - STA C 190+25.00 LT C RT  
 S - S

REMOVING SIGNS  
 AS SHOWN - 2

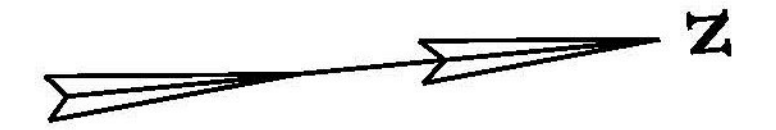

CHANGING ELEVATION OF SEWER MANHOLES  
 CHESTER:  
 STA C 187+98.0 RT

**SIGN LEGEND**  
 R = REMOVE  
 S = SALVAGE  
 N = NEW  
 RET = RETAIN  
 B-B = BACK TO BACK  
 EXISTING = \_\_\_\_\_  
 NEW = \_\_\_\_\_  
 R = RETURN TO TOWN  
 OF CHESTER

NOT TO SCALE

<b>CHESTER PROJECT LAYOUT SHEET #21</b>	PROJECT NAME: CHESTER-SPRINGFIELD-ROCKINGHAM-WINDSOR	PLOT DATE: 3/27/2015
	PROJECT NUMBER: STP 2952(1)	DRAWN BY: A. KIRBY
	FILE NAME: z13c518bdr_seg01.dgn PROJECT LEADER: D. GOZALKOWSKI DESIGNED BY: A. HAWKINS	CHECKED BY: J. SHIELDS SHEET 51 OF 309