


EXISTING JOINT LOCATIONS MAINLINE TRACK			
STATION	LOCATION	STATION	LOCATION
M 1+37	LT	M 1+20	RT
M 1+75	LT	M 1+40	RT
M 2+12	LT	M 1+79	RT
M 2+50	LT	M 2+16	RT
M 2+89	LT	M 2+35	RT
M 3+17	LT	M 2+58	RT
M 4+29	LT	M 2+89	RT
M 4+48	LT	M 3+11	RT
M 4+87	LT	M 4+22	RT
M 5+26	LT	M 4+52	RT
M 5+65	LT	M 4+91	RT
M 6+05	LT	M 5+30	RT
M 6+43	LT	M 5+69	RT
M 6+83	LT	M 6+08	RT
		M 6+47	RT
		M 6+86	RT

EXISTING JOINT LOCATIONS SIDING TRACK			
STATION	LOCATION	STATION	LOCATION
S 1+00	LT	S 1+10	RT
S 1+45	LT	S 1+49	RT
S 1+84	LT	S 1+88	RT
S 2+18	LT	S 2+27	RT
S 2+57	LT	S 2+66	RT
S 2+92	LT	S 2+86	RT
S 3+67	LT	S 3+62	RT
S 3+84	LT	S 3+78	RT
S 4+23	LT	S 4+17	RT
S 4+62	LT	S 4+57	RT
S 5+00	LT	S 4+96	RT
S 5+39	LT	S 5+35	RT
S 5+78	LT	S 5+74	RT
S 6+00	LT	S 6+04	RT
S 6+24	LT	S 6+30	RT
S 6+57	LT	S 6+60	RT
S 6+96	LT	S 7+09	RT

LEGEND  
● = JOINT

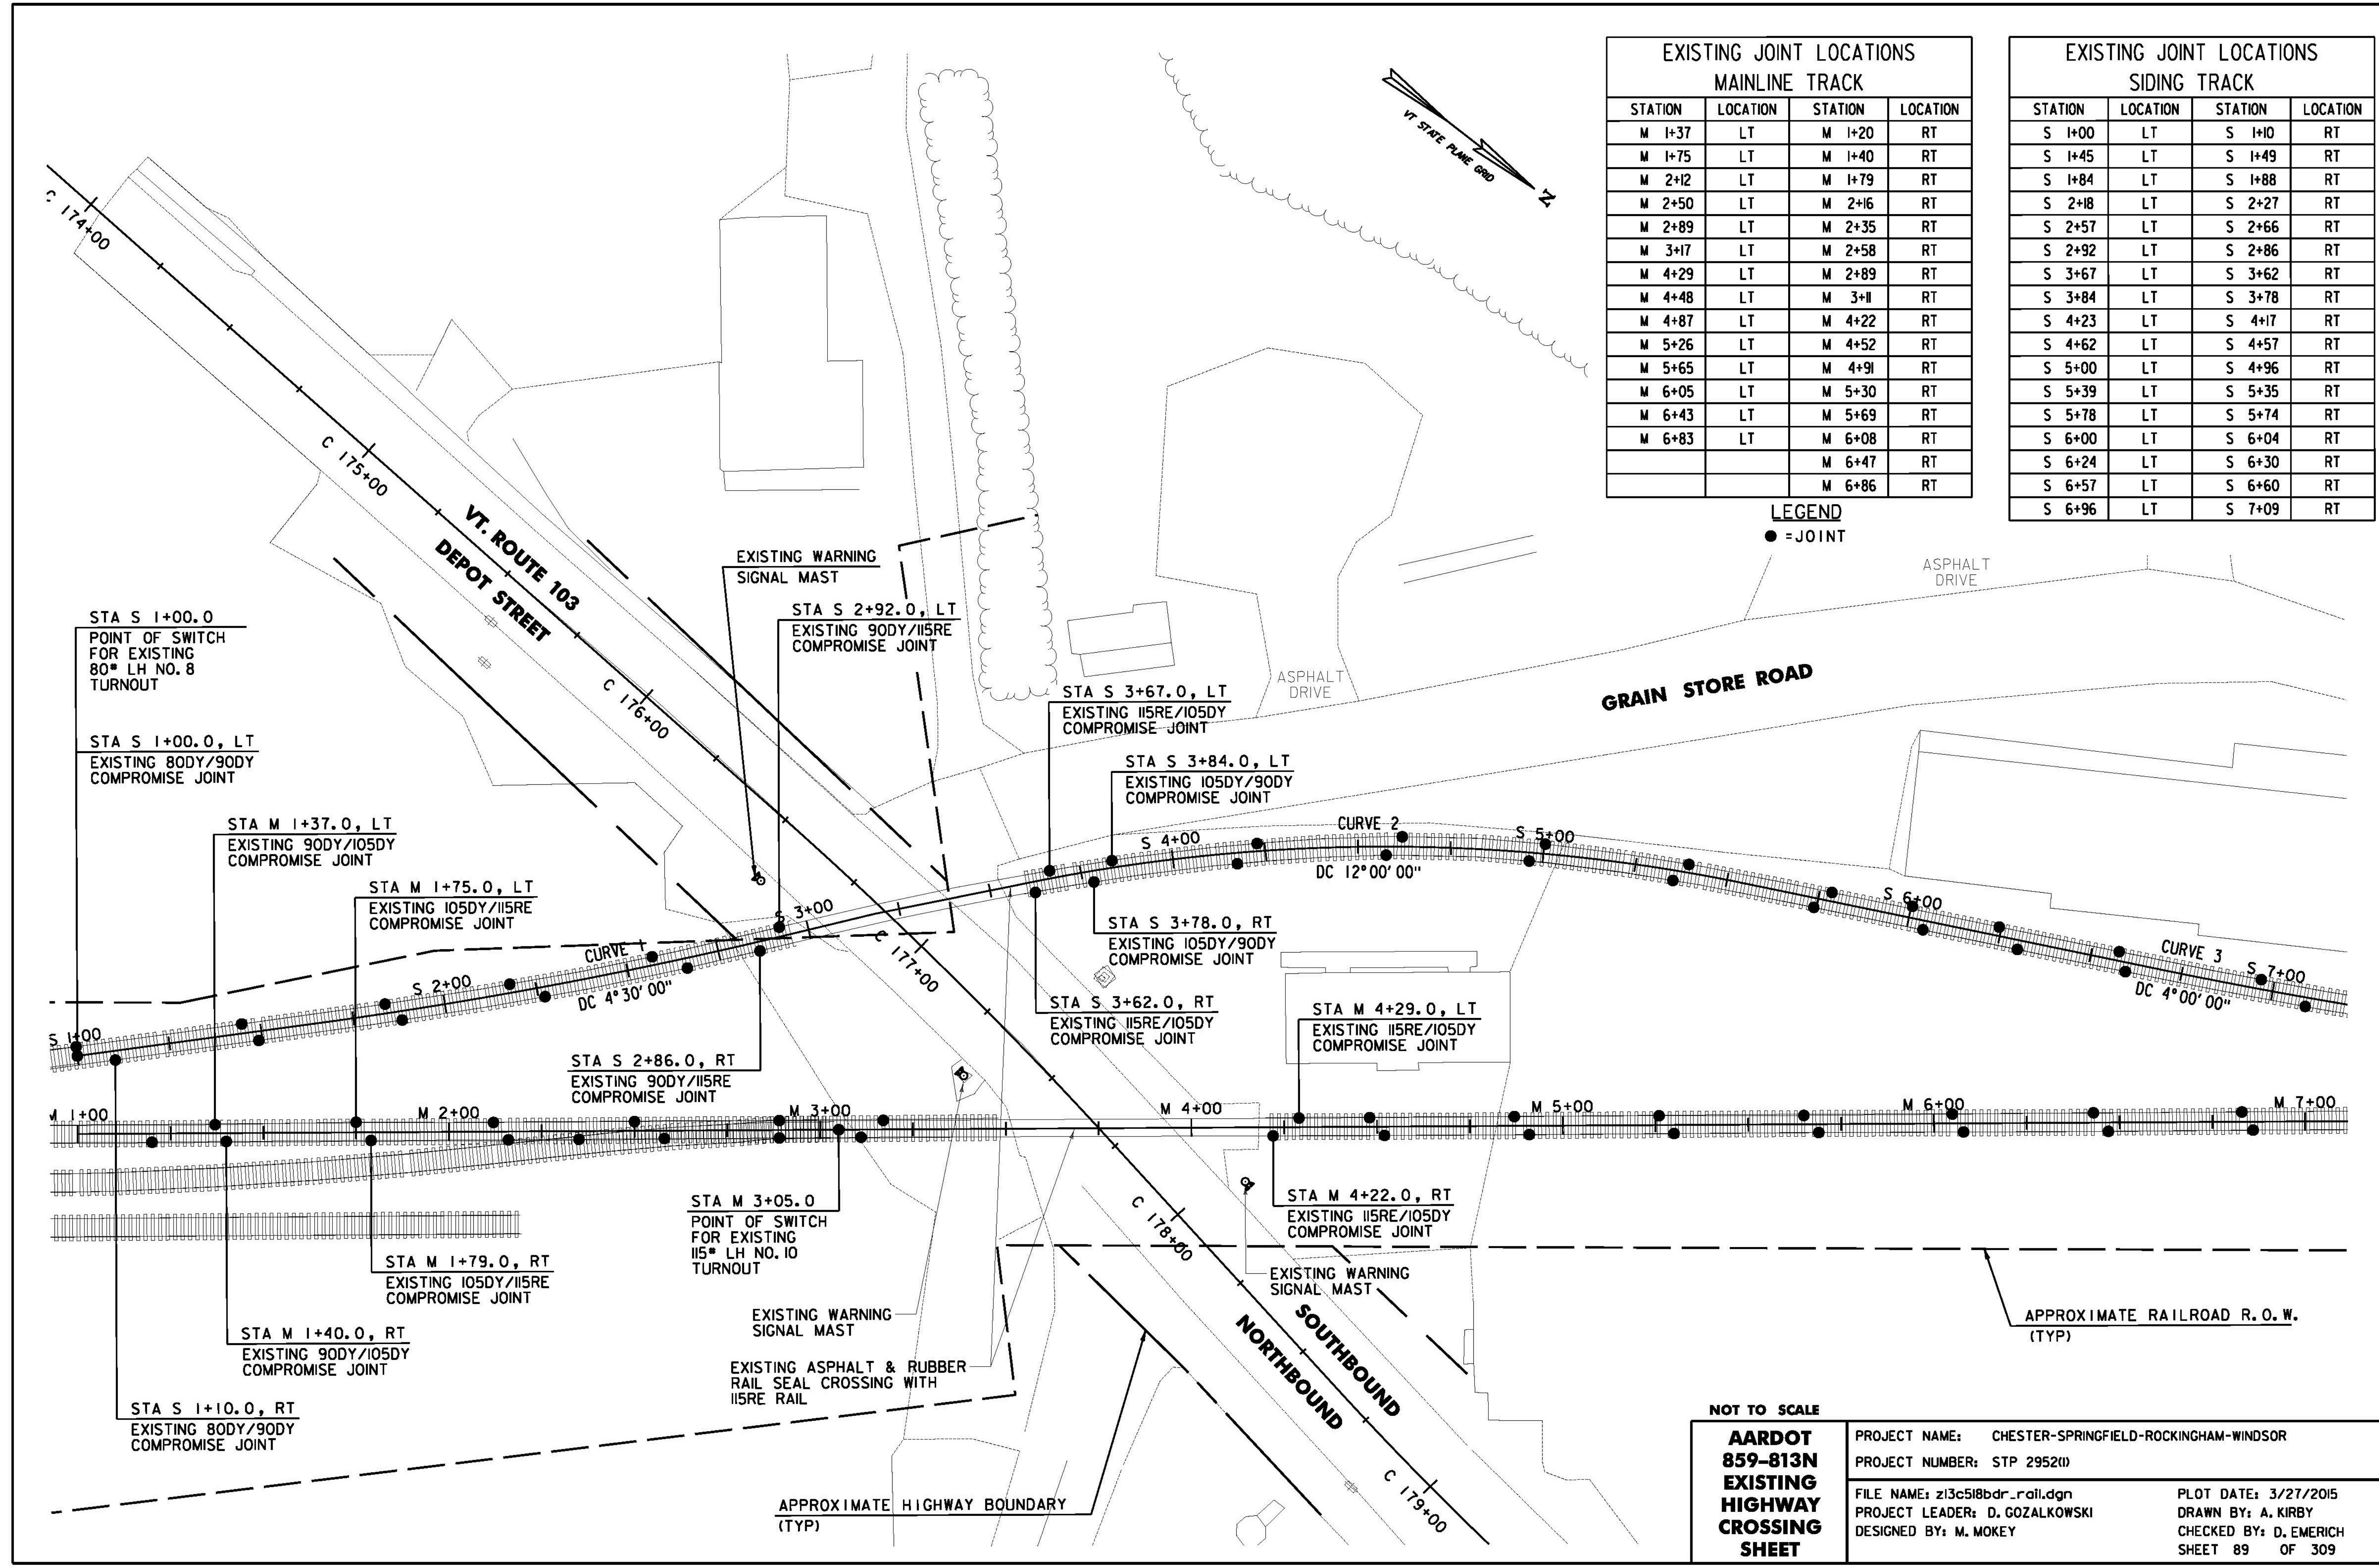

NOT TO SCALE

**AARDOT  
859-813N  
EXISTING  
HIGHWAY  
CROSSING  
SHEET**

PROJECT NAME: CHESTER-SPRINGFIELD-ROCKINGHAM-WINDSOR  
 PROJECT NUMBER: STP 29520  
 FILE NAME: z13c518bdr\_rail.dgn  
 PROJECT LEADER: D. GOZALKOWSKI  
 DESIGNED BY: M. MOKEY  
 PLOT DATE: 3/27/2015  
 DRAWN BY: A. KIRBY  
 CHECKED BY: D. EMERICH  
 SHEET 89 OF 309