



**DURABLE 4 INCH YELLOW LINE, TYPE A TAPE AND
TEMPORARY 4 INCH YELLOW LINE, PAINT**
(ALL LINES WILL INCLUDE C/L LINE BREAKS FOR TOWN HIGHWAYS)
S = SOLID, D = DASHED
SPRINGFIELD:
STA S 216+50.00 - STA S 221+50.00

LT ☉ RT
S - S

**DURABLE 6 INCH WHITE LINE, TYPE A TAPE AND
TEMPORARY 6 INCH WHITE LINE, PAINT**
(ALL LINES WILL INCLUDE EDGE LINE BREAKS AND RADIUS FOR
TOWN HIGHWAYS)
SPRINGFIELD:
STA S 216+50.00 - STA S 221+50.00 BIKE LANE EDGE LINE LT & RT

DURABLE LETTER OR SYMBOL, TYPE D TAPE
SPRINGFIELD:
STA S 218+19.00 LT, "A,H,E,A,D" (5 EA)
STA S 218+51.00 LT, "S,I,G,N,A,L" (16 EA)
TEMPORARY LETTER OR SYMBOL, PAINT
SPRINGFIELD:
STA S 218+19.00 LT, "A,H,E,A,D" (10 EA)
STA S 218+51.00 LT, "S,I,G,N,A,L" (12 EA)

**REMOVING SIGNS
AS SHOWN - 4**

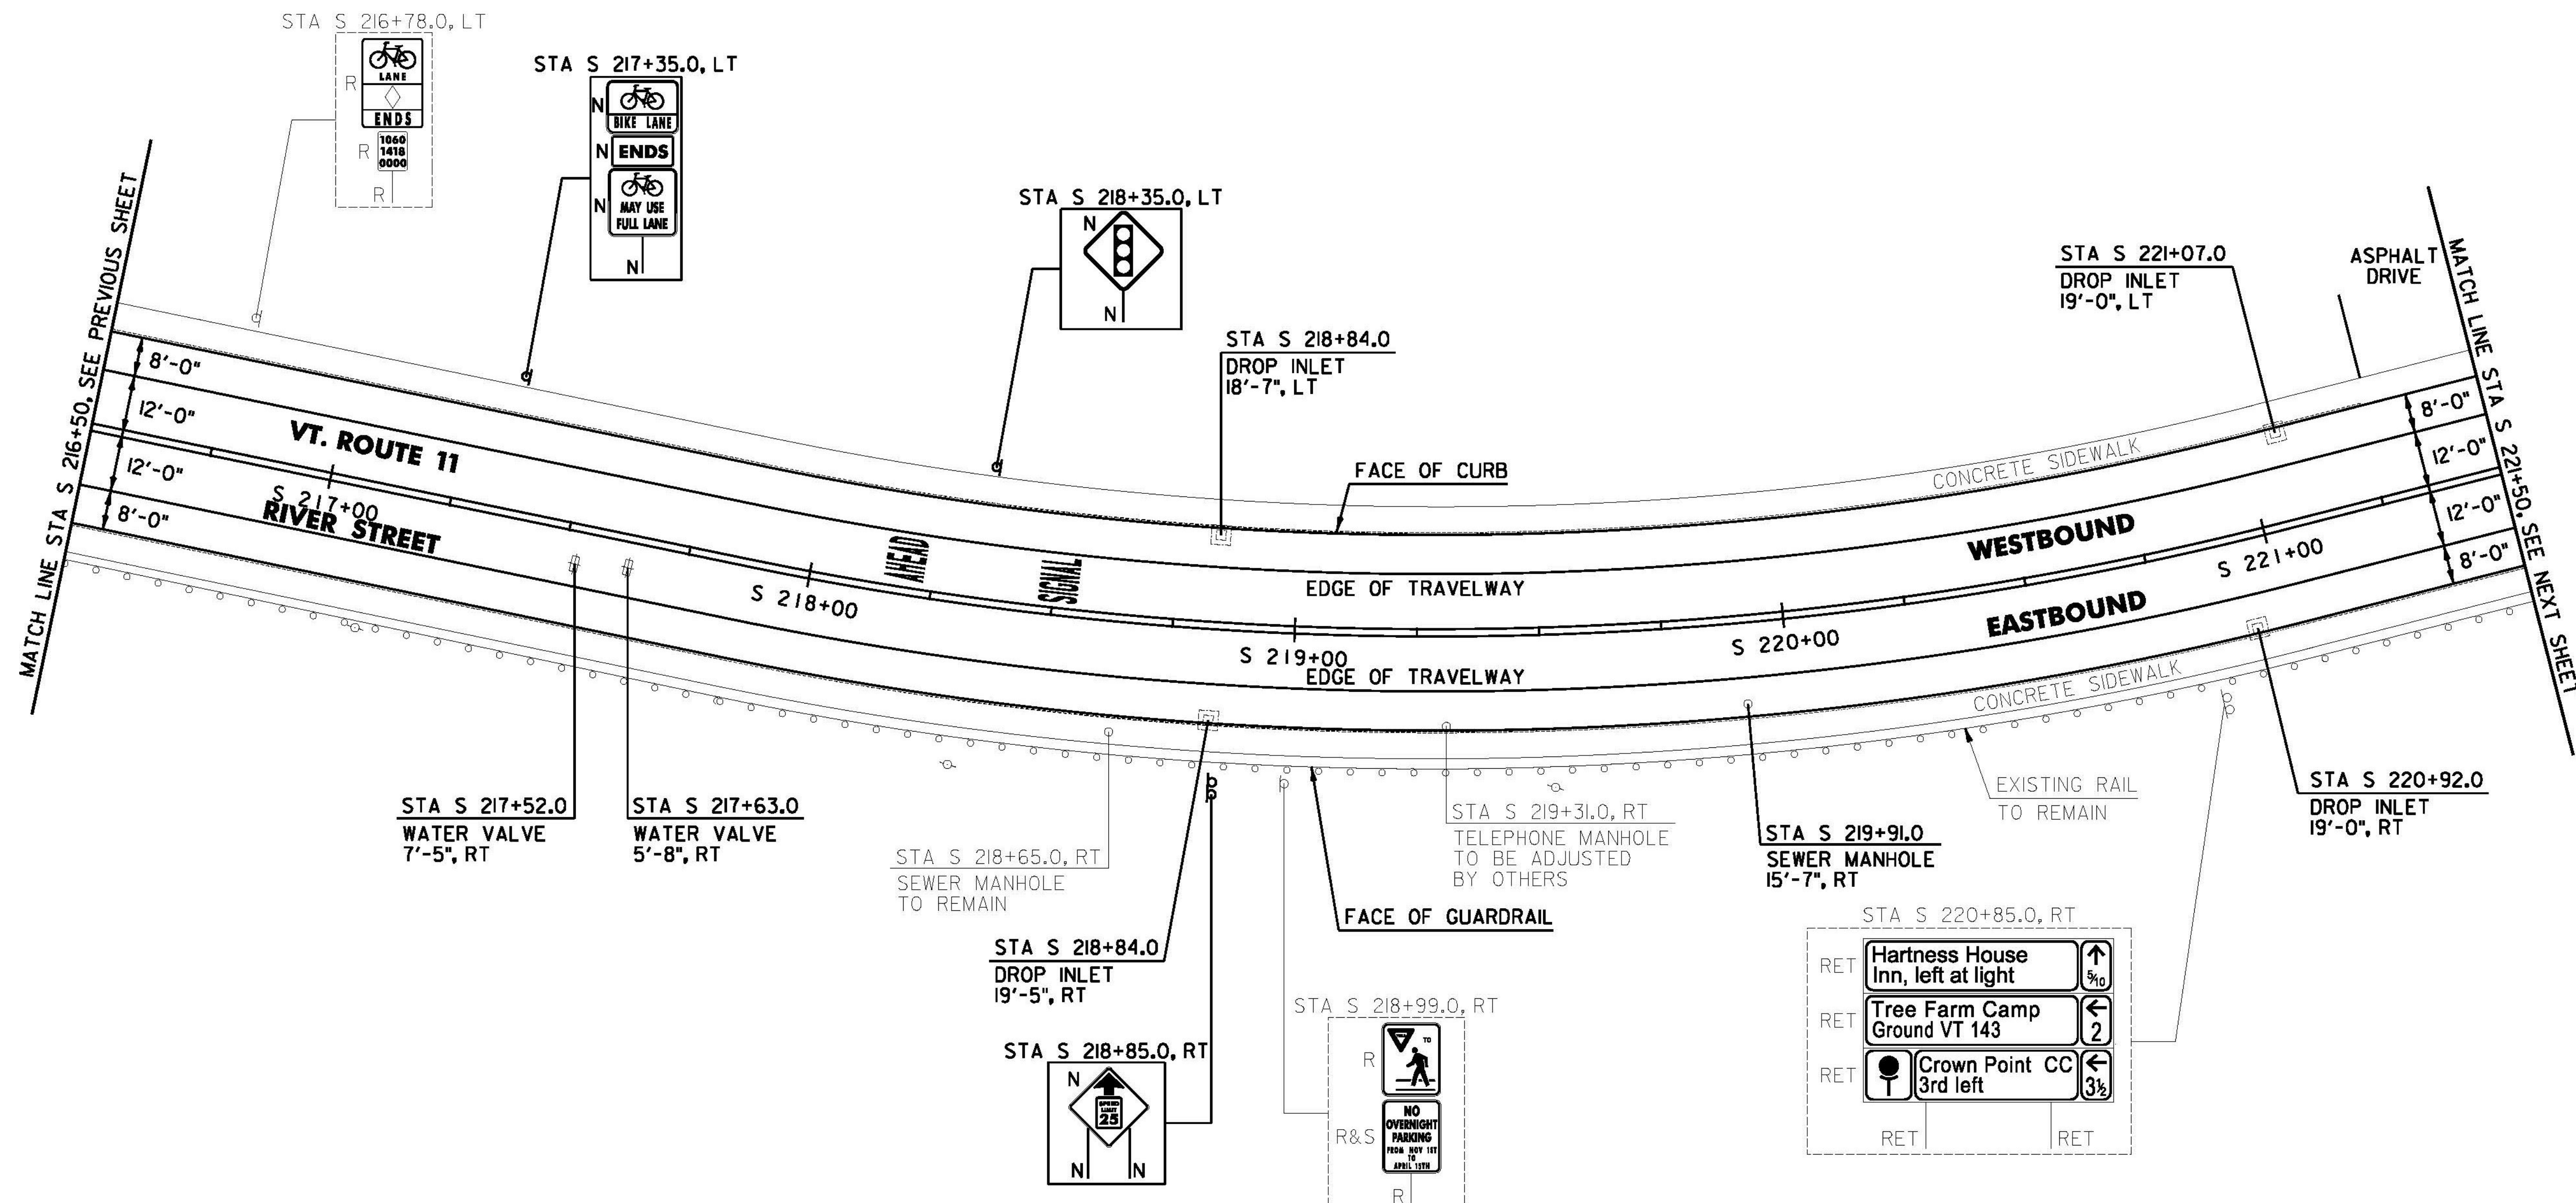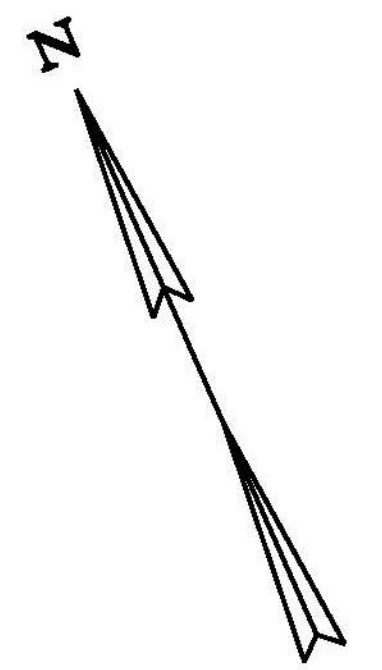

**REHAB, DROP INLETS, CATCH BASINS,
OR MANHOLES, CLASS I, II, OR III**
SPRINGFIELD:
STA S 218+84.0 LT
STA S 218+84.0 RT
STA S 220+92.0 RT
STA S 221+07.0 LT

CHANGING ELEVATION OF SEWER MANHOLES
SPRINGFIELD:
STA S 219+91.0 RT

ADJUST ELEVATION OF VALVE BOX
SPRINGFIELD:
STA S 217+52.0 RT
STA S 217+63.0 RT

REMOVE AND REPLACE REFLECTOR UNIT
SPRINGFIELD:
STA S 216+57.5 RT
STA S 216+88.8 RT
STA S 217+20.0 RT
STA S 217+51.3 RT
STA S 217+82.5 RT
STA S 218+13.8 RT
STA S 218+45.0 RT
STA S 218+76.3 RT
STA S 219+07.5 RT
STA S 219+38.8 RT
STA S 219+70.0 RT
STA S 220+01.3 RT
STA S 220+32.5 RT
STA S 220+63.8 RT
STA S 220+95.0 RT
STA S 221+26.3 RT

SIGN LEGEND
R = REMOVE
S = SALVAGE
N = NEW
RET = RETAIN
B-B = BACK TO BACK
EXISTING = _____
NEW = _____
⓪ = RETURN TO TOWN
OF SPRINGFIELD

NOT TO SCALE
**SPRINGFIELD
PROJECT
LAYOUT
SHEET #7**

PROJECT NAME: CHESTER-SPRINGFIELD-ROCKINGHAM-WINDSOR
PROJECT NUMBER: STP 2952(1)
FILE NAME: z13c518bdr_seg02.dgn
PROJECT LEADER: D. GOZALKOWSKI
DESIGNED BY: A. HAWKINS
PLOT DATE: 3/27/2015
DRAWN BY: A. KIRBY
CHECKED BY: J. SHIELDS
SHEET 114 OF 309