
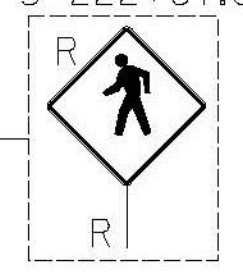
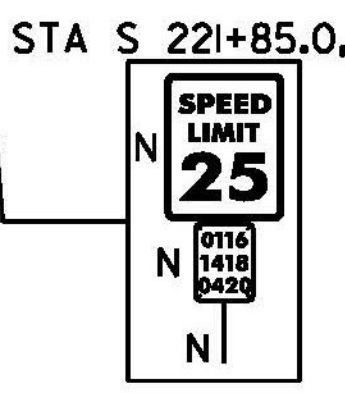
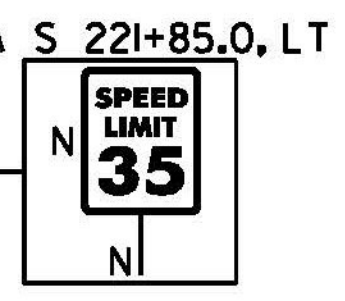
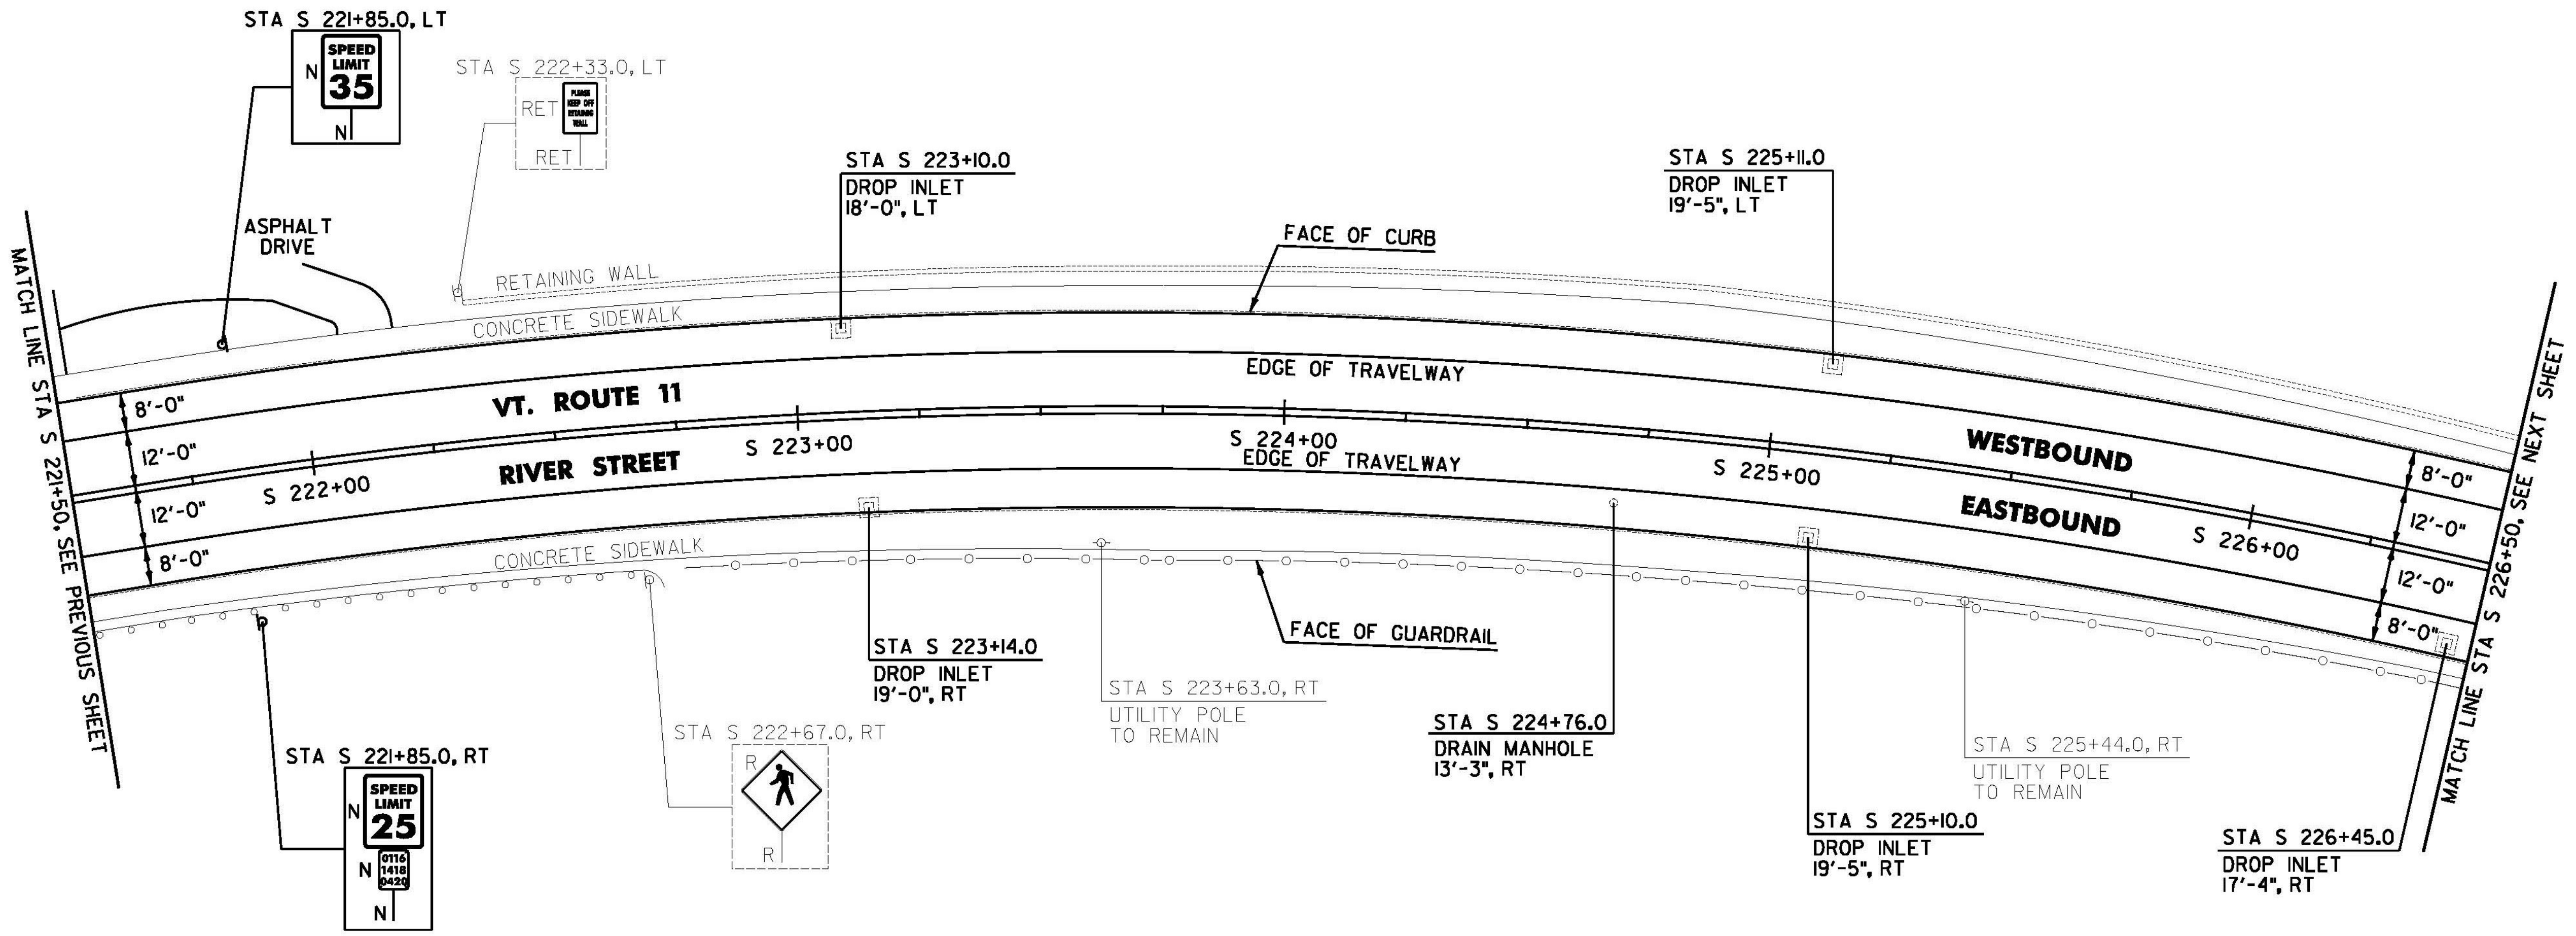


DURABLE 6 INCH WHITE LINE, TYPE A TAPE AND
 TEMPORARY 6 INCH WHITE LINE, PAINT
 (ALL LINES WILL INCLUDE EDGE LINE BREAKS AND
 RADIUS FOR TOWN HIGHWAYS)
 SPRINGFIELD:
 STA S 221+50.00 - STA S 226+50.00 BIKE LANE EDGE LINE LT & RT

DURABLE 4 INCH YELLOW LINE, TYPE A TAPE AND
 TEMPORARY 4 INCH YELLOW LINE, PAINT
 (ALL LINES WILL INCLUDE C/L LINE BREAKS FOR TOWN HIGHWAYS)
 S = SOLID, D = DASHED
 SPRINGFIELD:
 STA S 221+50.00 - STA S 226+50.00 LT & RT
 S - S

REMOVING SIGNS
 AS SHOWN - I

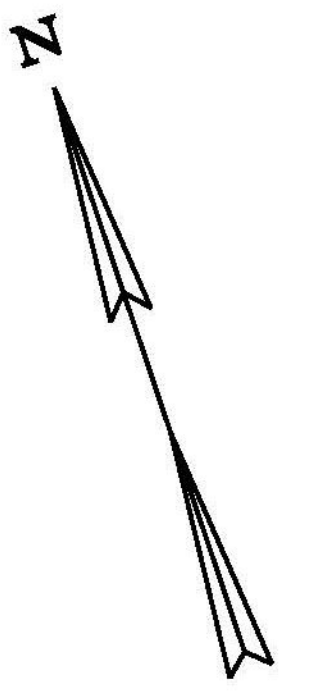

**CHANGING ELEVATION OF DROP INLETS, CATCH BASINS,
 OR MANHOLES**
 SPRINGFIELD:
 STA S 224+76.0 RT

**REHAB. DROP INLETS, CATCH BASINS,
 OR MANHOLES, CLASS I, II, OR III**
 SPRINGFIELD:
 STA S 223+10.0 LT
 STA S 223+14.0 RT
 STA S 225+10.0 RT
 STA S 225+11.0 LT
 STA S 226+45.0 RT

REMOVE AND REPLACE REFLECTOR UNIT
 SPRINGFIELD:
 STA S 221+57.5 RT
 STA S 221+88.8 RT
 STA S 222+20.0 RT
 STA S 222+51.3 RT

SIGN LEGEND
 R = REMOVE
 S = SALVAGE
 N = NEW
 RET = RETAIN
 B-B = BACK TO BACK
 EXISTING = _____
 NEW = _____
 R ⊕ = RETURN TO TOWN
 OF SPRINGFIELD

NOT TO SCALE
**SPRINGFIELD
 PROJECT
 LAYOUT
 SHEET #8**

PROJECT NAME: CHESTER-SPRINGFIELD-ROCKINGHAM-WINDSOR	PLOT DATE: 3/27/2015
PROJECT NUMBER: STP 295210	DRAWN BY: A. KIRBY
FILE NAME: z13c5i8bdr_seg02.dgn	CHECKED BY: J. SHIELDS
PROJECT LEADER: D. GOZALKOWSKI	SHEET 115 OF 309
DESIGNED BY: A. HAWKINS	