
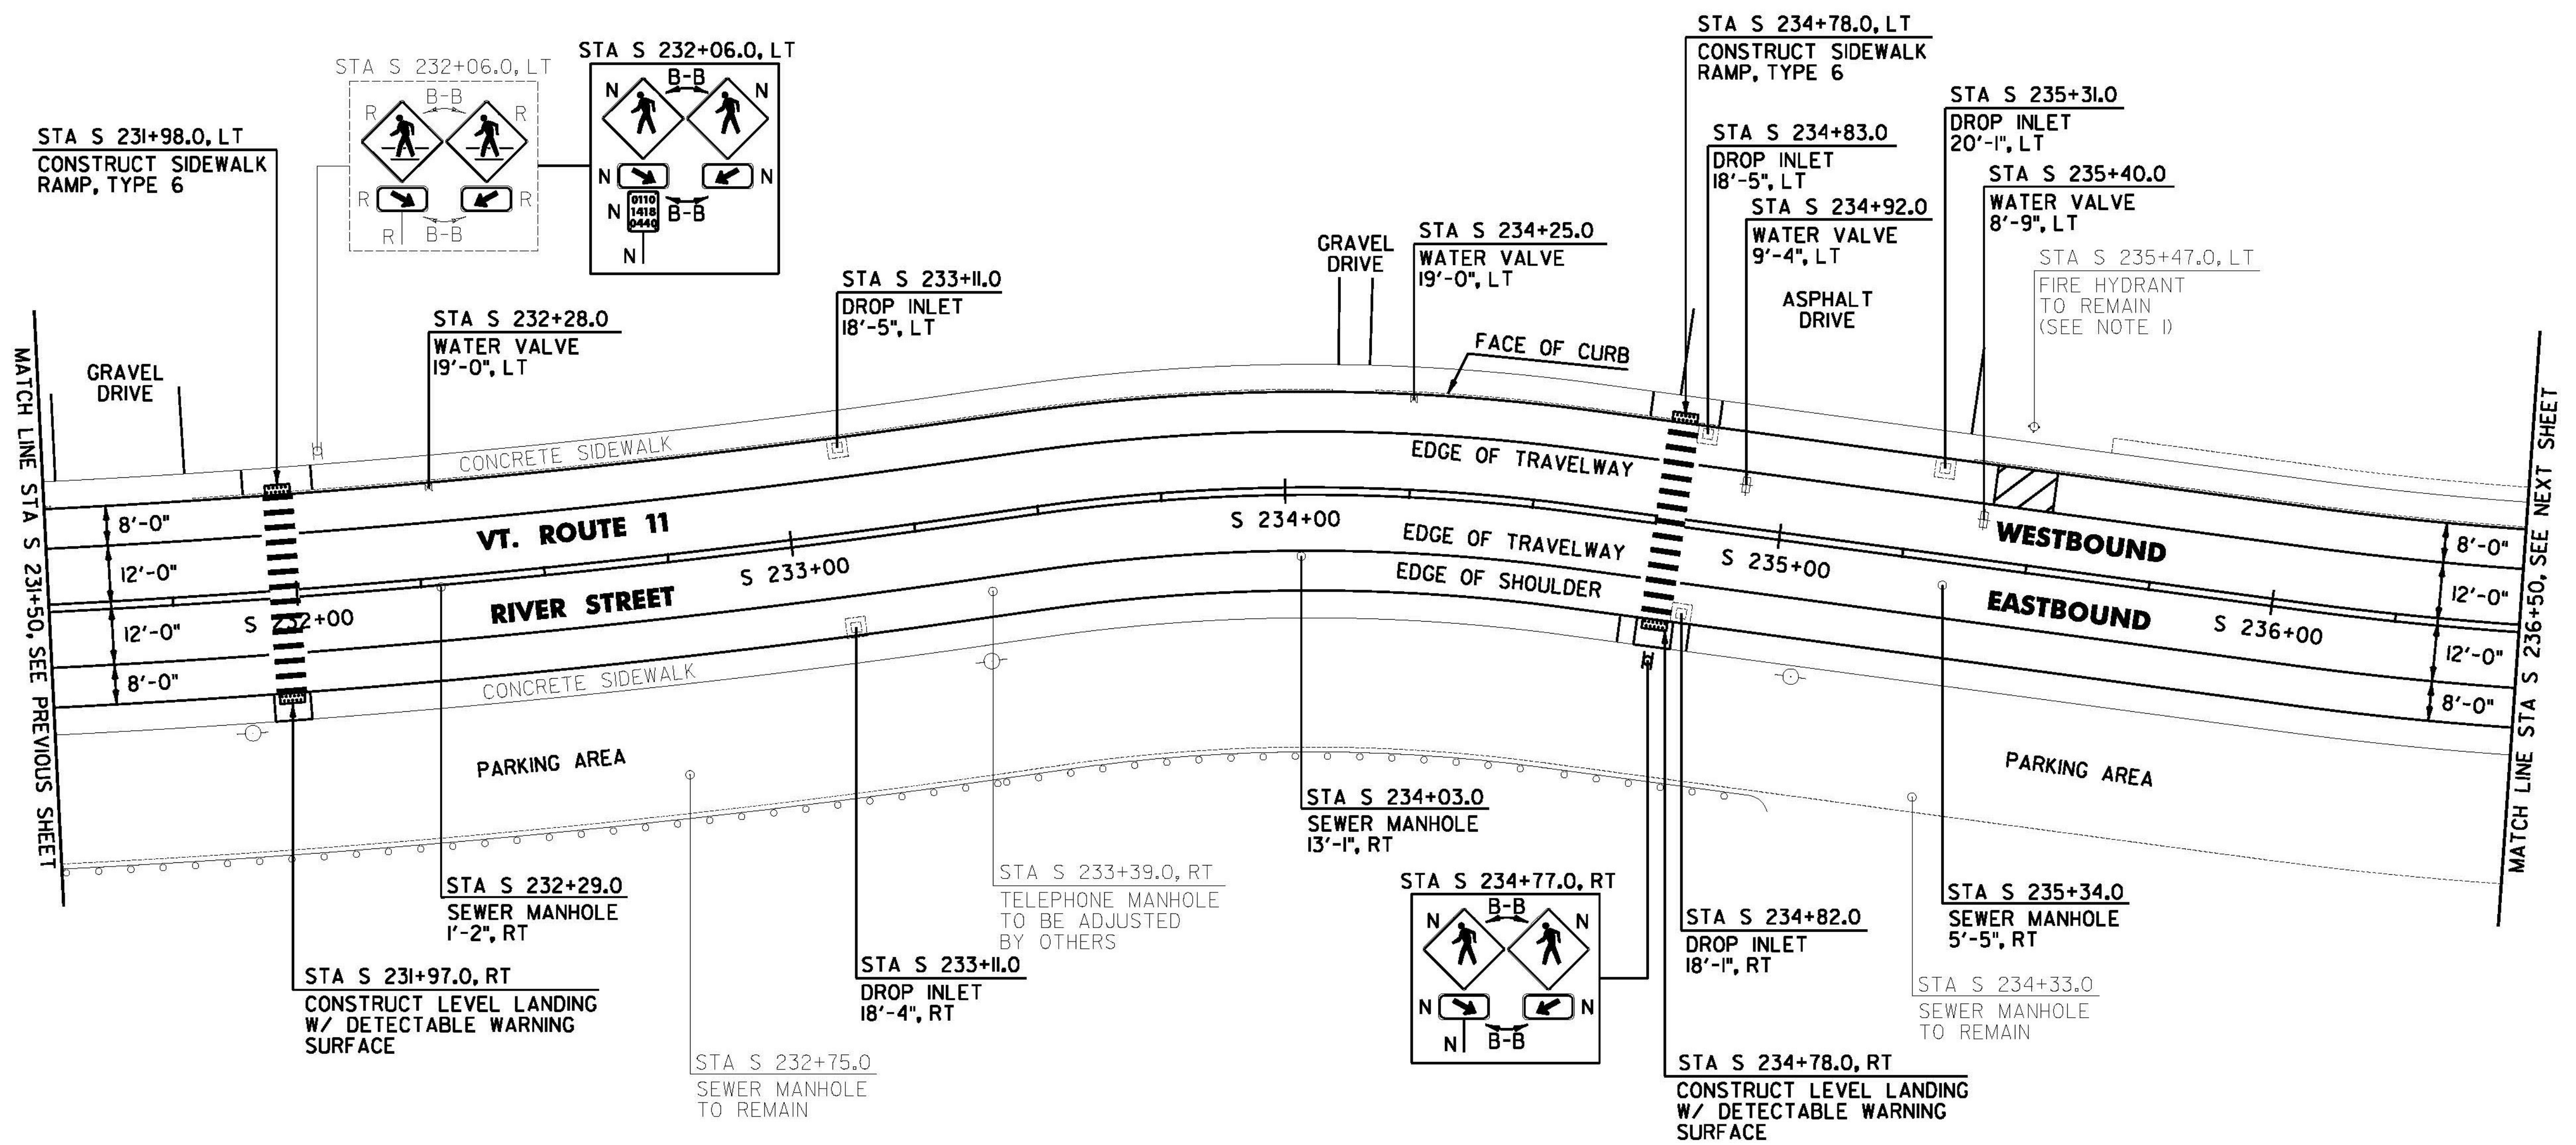


DURABLE 4 INCH YELLOW LINE, TYPE A TAPE AND TEMPORARY 4 INCH YELLOW LINE, PAINT
 (ALL LINES WILL INCLUDE C/L LINE BREAKS FOR TOWN HIGHWAYS)
 S = SOLID, D = DASHED
 SPRINGFIELD:
 STA S 231+50.00 - STA S 236+50.00 LT & RT
 S - S

DURABLE 6 INCH WHITE LINE, TYPE A TAPE AND TEMPORARY 6 INCH WHITE LINE, PAINT
 (ALL LINES WILL INCLUDE EDGE LINE BREAKS AND RADIUS FOR TOWN HIGHWAYS)
 SPRINGFIELD:
 STA S 231+50.00 - STA S 236+50.00 BIKE LANE EDGE LINE LT & RT

DURABLE 8 INCH WHITE LINE, TYPE A TAPE
 SPRINGFIELD:
 STA S 235+41.00 - STA S 235+53.00 LT, FIRE HYDRANT, NO PARKING
DURABLE CROSSWALK MARKING, TYPE A TAPE AND TEMPORARY CROSSWALK MARKING, PAINT
 SPRINGFIELD:
 STA S 231+97.0 LT/RT
 STA S 234+78.0 LT/RT

REMOVING SIGNS AS SHOWN - 4

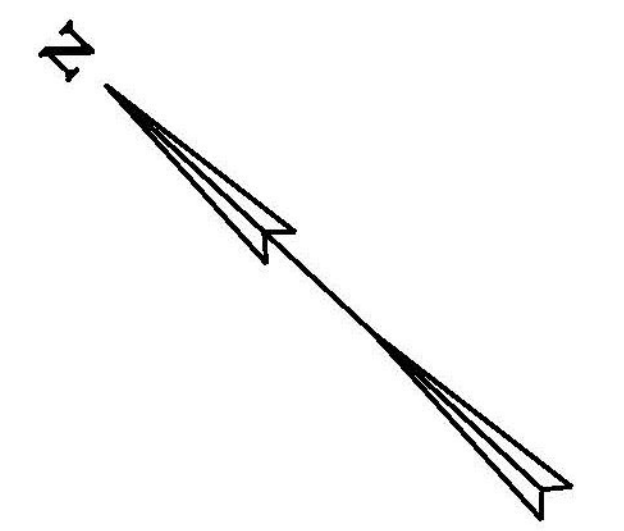

REHAB, DROP INLETS, CATCH BASINS, OR MANHOLES, CLASS I, II, OR III
 SPRINGFIELD:
 STA S 233+11.0 LT
 STA S 233+11.0 RT
 STA S 234+82.0 RT
 STA S 234+83.0 LT
 STA S 235+31.0 LT

CHANGING ELEVATION OF SEWER MANHOLES
 SPRINGFIELD:
 STA S 232+29.0 RT
 STA S 234+03.0 RT
 STA S 235+34.0 RT

REMOVING AND RESETTING CURB
 SPRINGFIELD:
 STA S 231+98.0 LT

ADJUST ELEVATION OF VALVE BOX
 SPRINGFIELD:
 STA S 232+28.0 LT
 STA S 234+25.0 LT
 STA S 234+92.0 LT
 STA S 235+40.0 LT

PORTLAND CEMENT CONCRETE SIDEWALK, 5 INCH
 SPRINGFIELD:
 STA S 231+97.0 RT
 STA S 231+98.0 LT
 STA S 234+78.0 LT
 STA S 234+78.0 RT

DETECTABLE WARNING SURFACE
 SPRINGFIELD:
 STA S 231+97.0 RT
 STA S 231+98.0 LT
 STA S 234+78.0 LT
 STA S 234+78.0 RT

SIGN LEGEND
 R = REMOVE
 S = SALVAGE
 N = NEW
 RET = RETAIN
 B-B = BACK TO BACK
 EXISTING = _____
 NEW = _____
 ⊕ = RETURN TO TOWN OF SPRINGFIELD

NOTE:
 I. SEE SHEET 16 FOR FIRE HYDRANT PAVEMENT MARKING DETAIL.

SPRINGFIELD PROJECT LAYOUT SHEET #10	PROJECT NAME: CHESTER-SPRINGFIELD-ROCKINGHAM-WINDSOR
	PROJECT NUMBER: STP 295210
	FILE NAME: z13c518bdr_seg02.dgn
	PLOT DATE: 3/27/2015
	DRAWN BY: A. KIRBY
	CHECKED BY: J. SHIELDS
	DESIGNED BY: A. HAWKINS
	SHEET 117 OF 309