

DURABLE 4 INCH WHITE LINE, TYPE A TAPE AND TEMPORARY 4 INCH WHITE LINE, PAINT
 (ALL LINES WILL INCLUDE EDGE LINE BREAKS AND RADIUS FOR TOWN HIGHWAYS)
 SPRINGFIELD:
 STA S 254+50.00 - STA S 258+50.00 EDGE LINE RT
 STA S 254+93.00 - STA S 257+47.00 LT, PARKING SPACES
 STA S 257+60.00 - STA S 258+50.00 EDGE LINE LT



DURABLE 4 INCH YELLOW LINE, TYPE A TAPE AND TEMPORARY 4 INCH YELLOW LINE, PAINT
 (ALL LINES WILL INCLUDE C/L LINE BREAKS FOR TOWN HIGHWAYS)
 S = SOLID, D = DASHED
 SPRINGFIELD:
 STA S 254+50.00 - STA S 258+50.00 LT & RT
 S - S

DURABLE CROSSWALK MARKING, TYPE A TAPE AND TEMPORARY CROSSWALK MARKING, PAINT
 SPRINGFIELD:
 STA S 254+87.00 LT/RT

DURABLE 8 INCH WHITE LINE, TYPE A TAPE
 SPRINGFIELD:
 STA S 254+93.00 - STA S 255+22.00 LT, NO PARKING
 STA S 257+17.00 - STA S 257+47.00 LT, NO PARKING

DURABLE CROSSWALK MARKING, TYPE A TAPE AND TEMPORARY CROSSWALK MARKING, PAINT
 SPRINGFIELD:
 STA S 257+52.00 LT/RT

REMOVING SIGNS AS SHOWN - 7

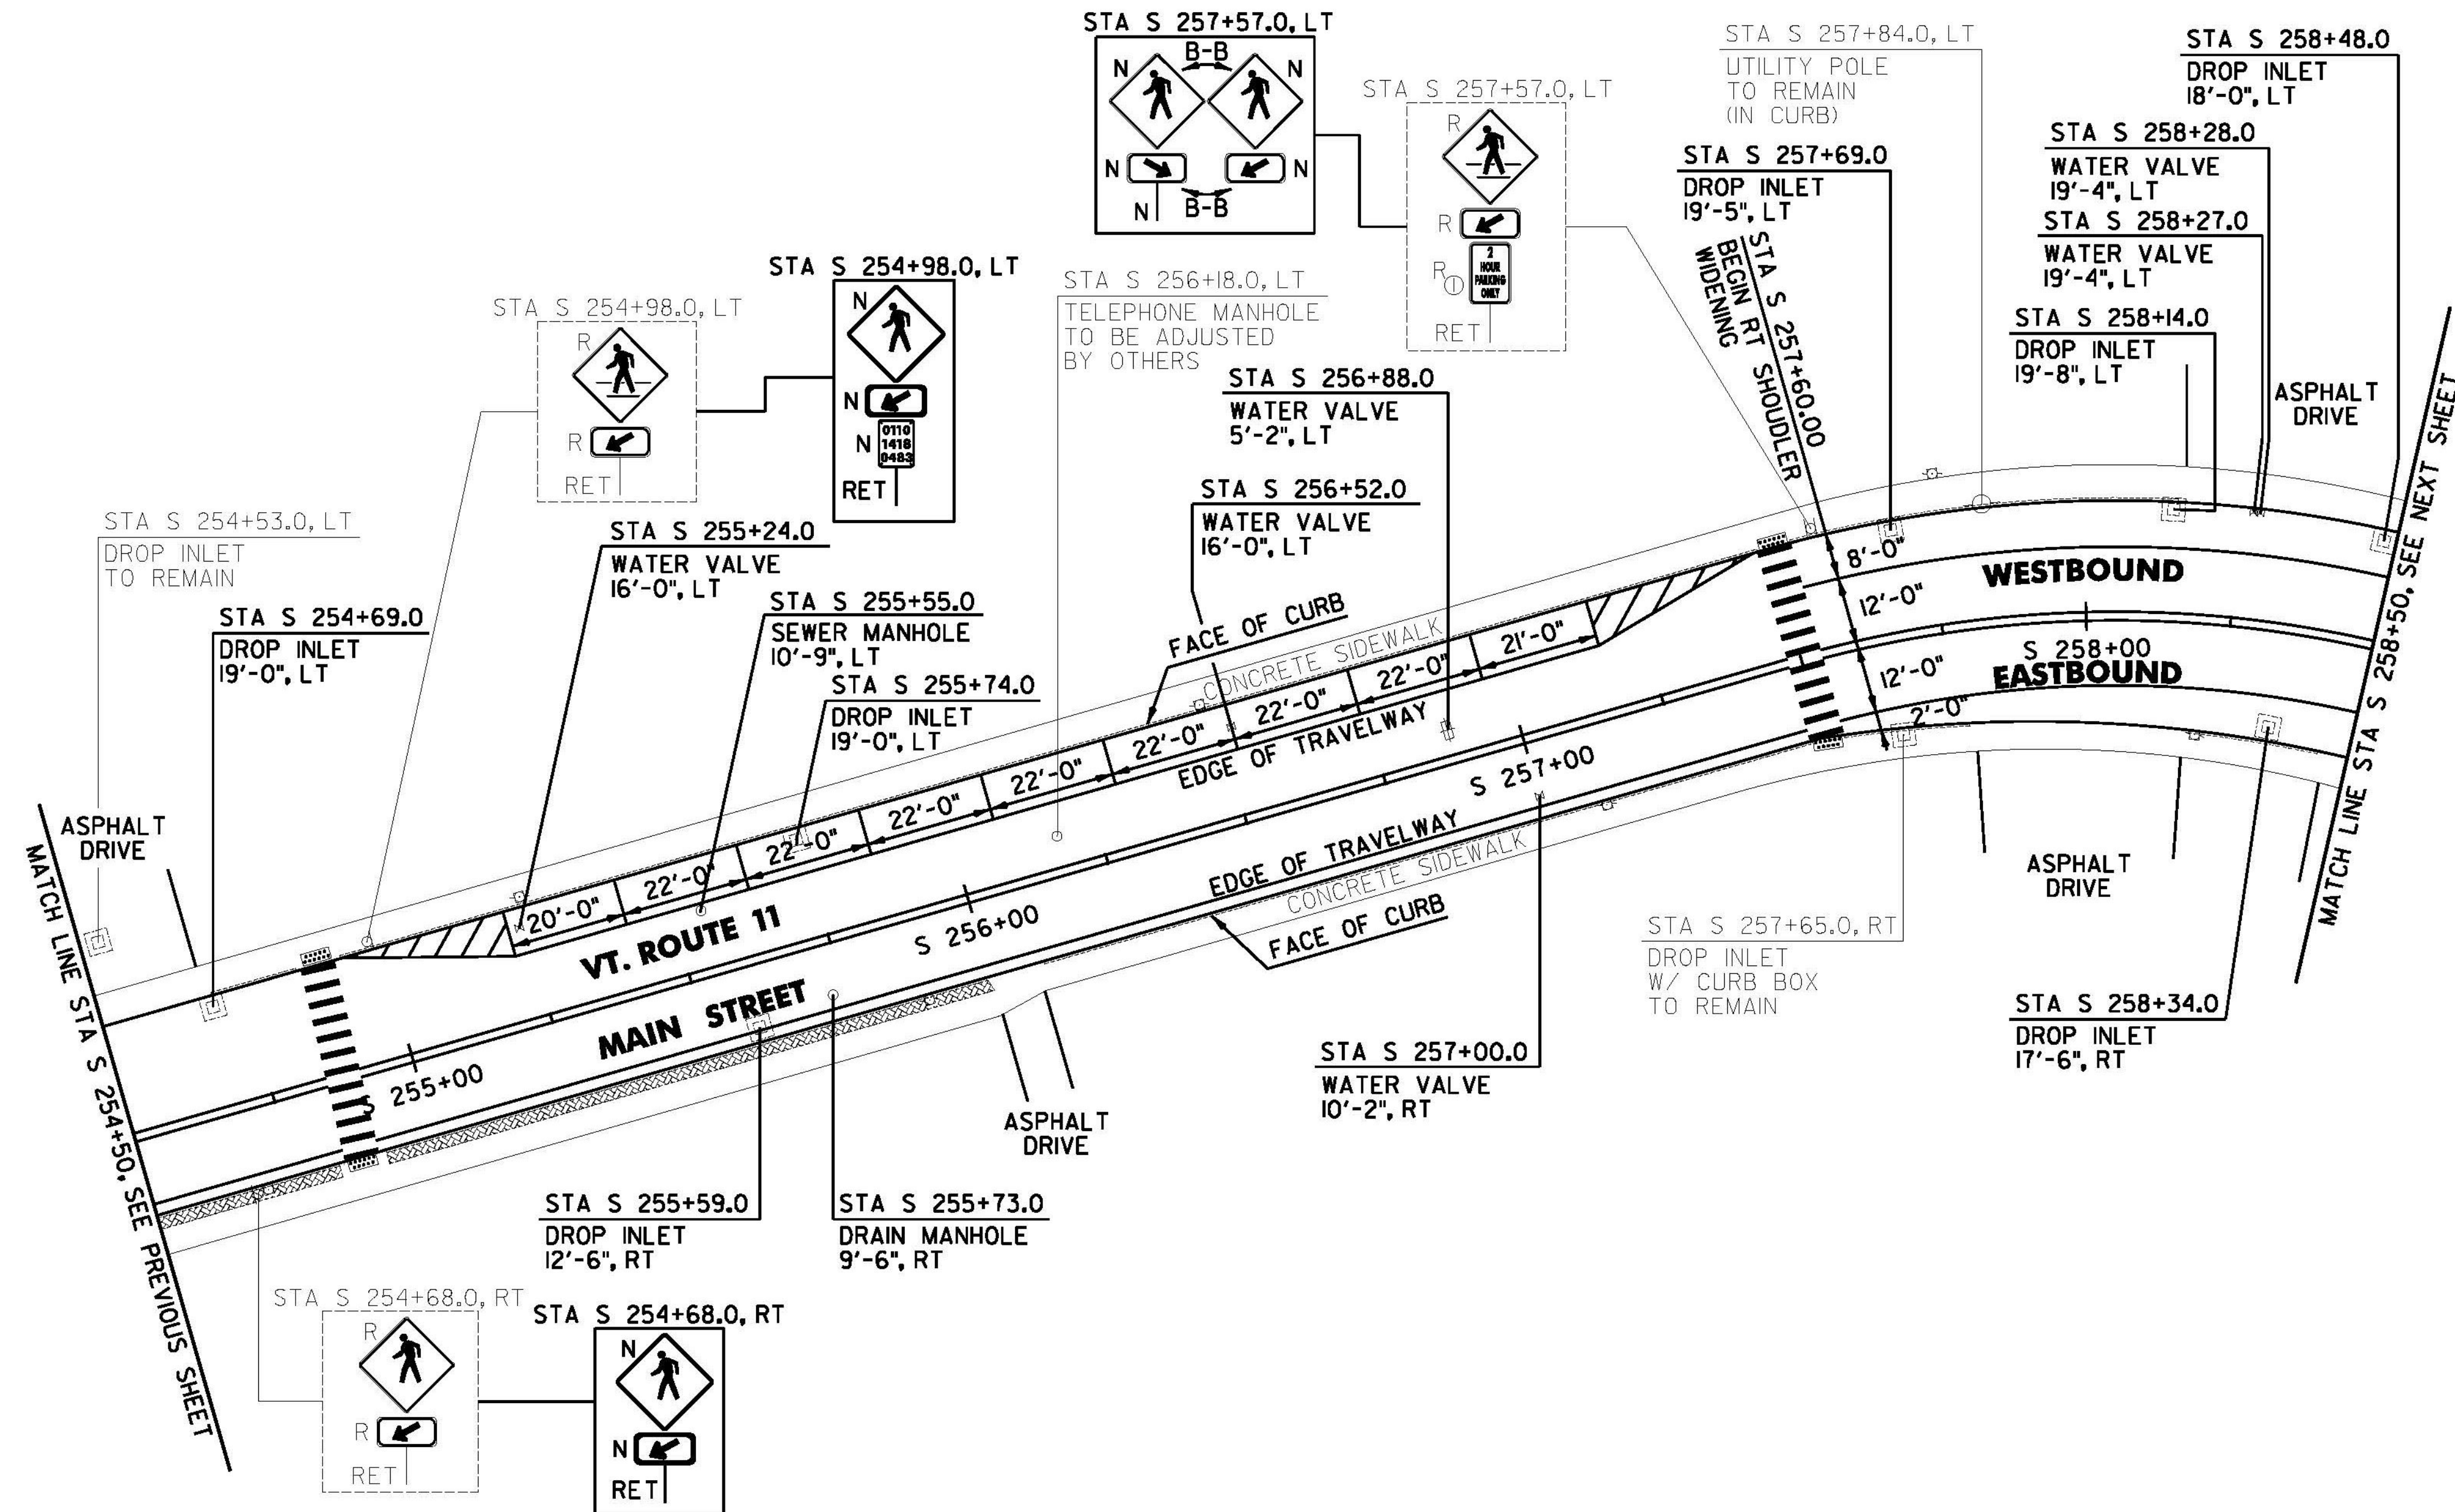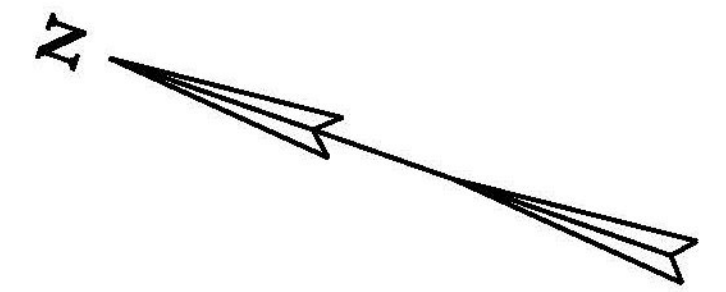

CHANGING ELEVATION OF DROP INLETS, CATCH BASINS, OR MANHOLES
 SPRINGFIELD:
 STA S 255+73.0 RT

REHAB DROP INLETS, CATCH BASINS, OR MANHOLES, CLASS I, II, OR III
 SPRINGFIELD:
 STA S 254+69.0 LT
 STA S 255+59.0 RT
 STA S 255+74.0 LT
 STA S 257+69.0 LT
 STA S 258+14.0 LT
 STA S 258+34.0 RT
 STA S 258+48.0 LT

CHANGING ELEVATION OF SEWER MANHOLES
 SPRINGFIELD:
 STA S 255+55.0 LT

ADJUST ELEVATION OF VALVE BOX
 SPRINGFIELD:
 STA S 255+24.0 LT
 STA S 256+52.0 LT
 STA S 256+88.0 LT
 STA S 257+00.0 RT
 STA S 258+27.0 LT
 STA S 258+28.0 LT

SIGN LEGEND
 R = REMOVE
 S = SALVAGE
 N = NEW
 RET = RETAIN
 B-B = BACK TO BACK
 EXISTING = _____
 NEW = _____
 R = RETURN TO TOWN OF SPRINGFIELD

NOT TO SCALE
SPRINGFIELD PROJECT LAYOUT SHEET #15

PROJECT NAME: CHESTER-SPRINGFIELD-ROCKINGHAM-WINDSOR	PLOT DATE: 3/27/2015
PROJECT NUMBER: STP 295210	DRAWN BY: A. KIRBY
FILE NAME: z13c518bdr_seg02.dgn	CHECKED BY: J. SHIELDS
PROJECT LEADER: D. GOZALKOWSKI	SHEET 122 OF 309
DESIGNED BY: A. HAWKINS	