

**DURABLE 4 INCH WHITE LINE, TYPE A TAPE AND TEMPORARY 4 INCH WHITE LINE, PAINT**  
 (ALL LINES WILL INCLUDE EDGE LINE BREAKS AND RADIUS FOR TOWN HIGHWAYS)  
 SPRINGFIELD:  
 STA S 276+50.00 - STA S 281+50.00 DASHED LANE LINE LT & RT

**DURABLE 6 INCH WHITE LINE, TYPE A TAPE AND TEMPORARY 6 INCH WHITE LINE, PAINT**  
 (ALL LINES WILL INCLUDE C/L LINE BREAKS FOR TOWN HIGHWAYS)  
 S = SOLID, D = DASHED  
 SPRINGFIELD:  
 STA S 276+50.00 - STA S 281+50.00 BIKE LANE EDGE LINE LT & RT



**DURABLE 4 INCH YELLOW LINE, TYPE A TAPE TEMPORARY 4 INCH YELLOW LINE, PAINT**  
 (ALL LINES WILL INCLUDE C/L LINE BREAKS FOR TOWN HIGHWAYS)  
 S = SOLID, D = DASHED  
 SPRINGFIELD: LT C RT  
 STA S 276+50.00 - STA S 281+50.00 S - S

**DURABLE 8 INCH WHITE LINE, TYPE A TAPE**  
 SPRINGFIELD:  
 STA S 277+64.0 - STA S 277+76.0 RT, FIRE HYDRANT, NO PARKING

**DURABLE LETTER OR SYMBOL, TYPE D TAPE**  
 SPRINGFIELD:  
 STA S 277+45.0 LT, BIKE LANE SYMBOL (1EA)  
 STA S 278+55.0 RT, BIKE LANE SYMBOL (1EA)

**DURABLE CROSSWALK MARKING, TYPE A TAPE AND TEMPORARY CROSSWALK MARKING, PAINT**  
 SPRINGFIELD:  
 STA S 278+03.98 RT, TH-421

REMOVING SIGNS AS SHOWN - 5

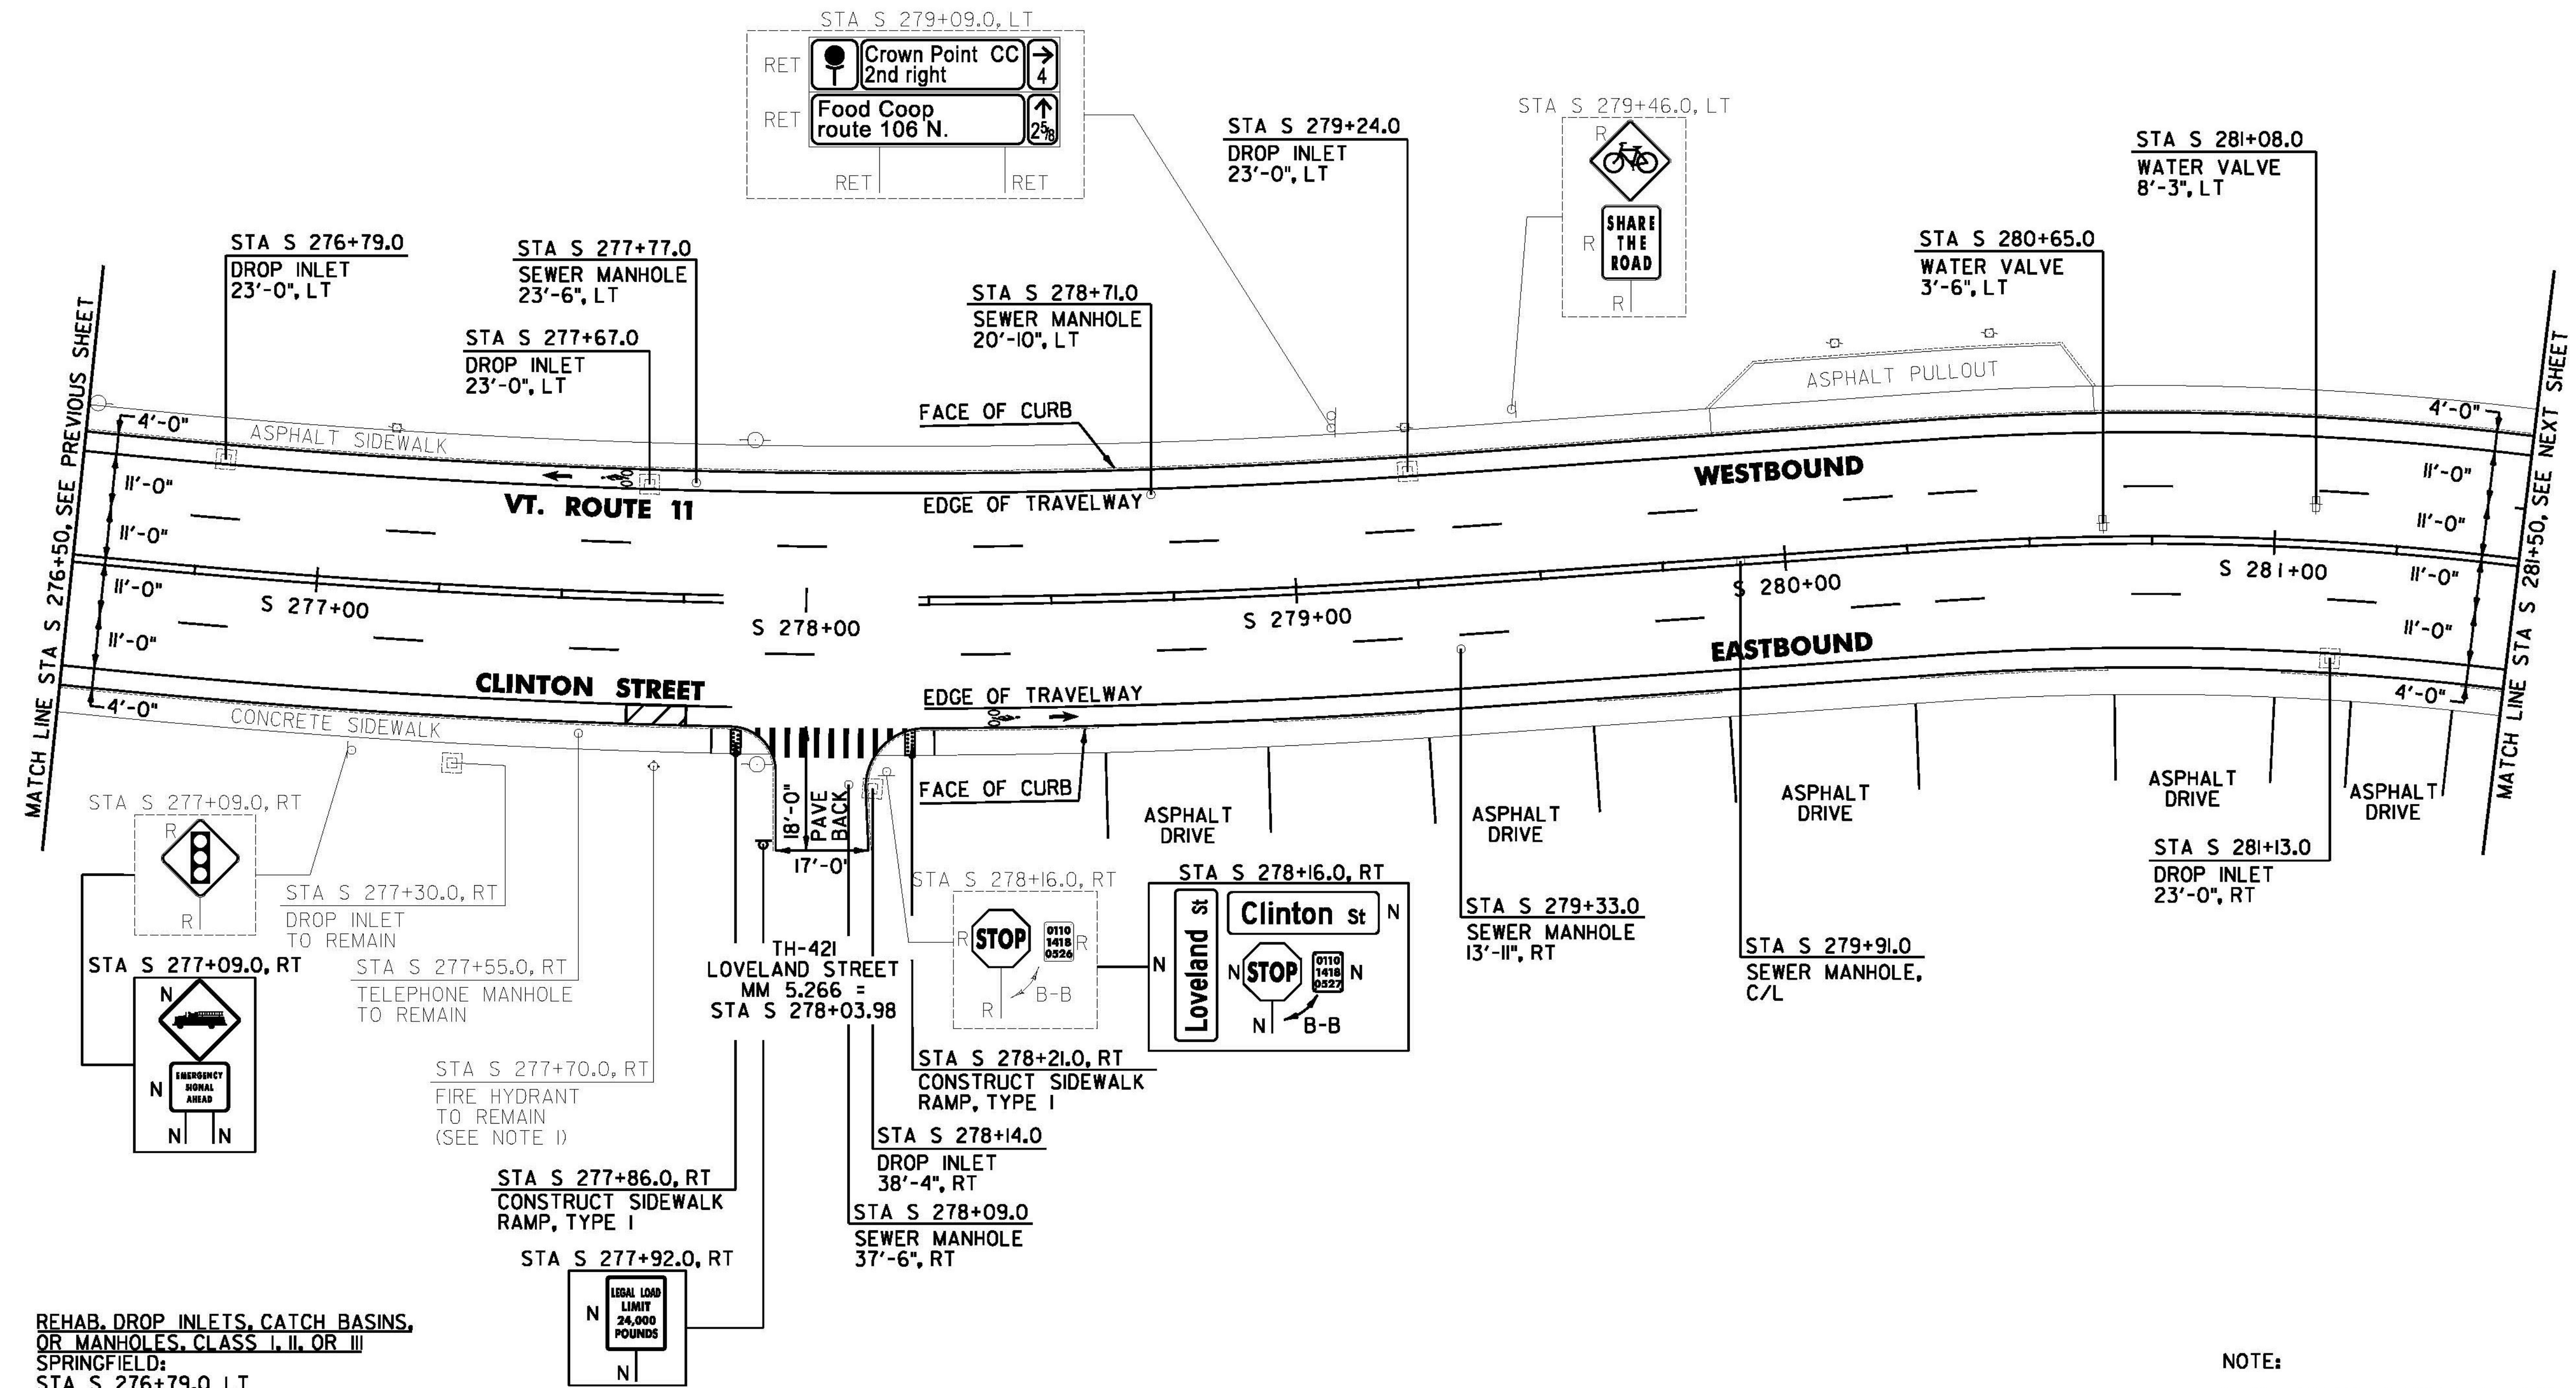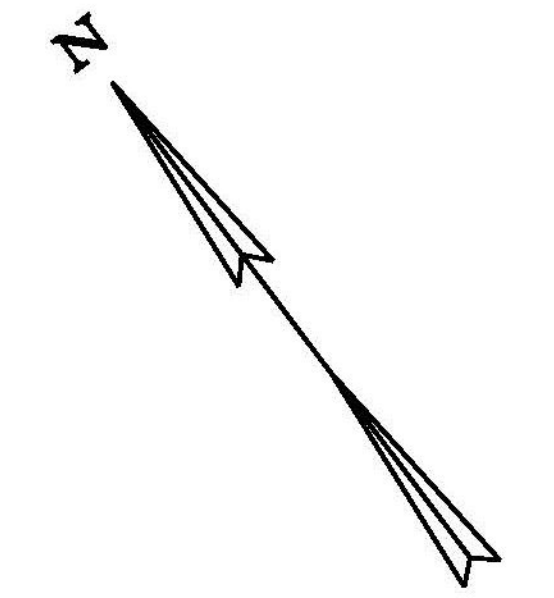

**REHAB. DROP INLETS, CATCH BASINS, OR MANHOLES, CLASS I, II, OR III**  
 SPRINGFIELD:  
 STA S 276+79.0 LT  
 STA S 277+67.0 LT  
 STA S 278+14.0 RT  
 STA S 279+24.0 LT  
 STA S 281+13.0 RT

**CHANGING ELEVATION OF SEWER MANHOLES**  
 SPRINGFIELD:  
 STA S 277+77.0 LT  
 STA S 278+09.0 RT  
 STA S 278+71.0 LT  
 STA S 279+33.0 RT  
 STA S 279+91.0 C/L

**REMOVING AND RESETTING CURB**  
 SPRINGFIELD:  
 STA S 277+86.0 RT  
 STA S 278+21.0 RT

**PORTLAND CEMENT CONCRETE SIDEWALK, 5 INCH**  
 SPRINGFIELD:  
 STA S 277+86.0 RT  
 STA S 278+21.0 RT

**DETECTABLE WARNING SURFACE**  
 SPRINGFIELD:  
 STA S 277+86.0 RT  
 STA S 278+21.0 RT

**ADJUST ELEVATION OF VALVE BOX**  
 SPRINGFIELD:  
 STA S 280+65.0 LT  
 STA S 281+08.0 LT

**SIGN LEGEND**  
 R = REMOVE  
 S = SALVAGE  
 N = NEW  
 RET = RETAIN  
 B-B = BACK TO BACK  
 EXISTING = \_\_\_\_\_  
 NEW = \_\_\_\_\_  
 R = RETURN TO TOWN OF SPRINGFIELD

NOTE:  
 1. SEE SHEET 16 FOR FIRE HYDRANT PAVEMENT MARKING DETAIL.

**NOT TO SCALE**  
**SPRINGFIELD PROJECT LAYOUT SHEET #20**

PROJECT NAME: CHESTER-SPRINGFIELD-ROCKINGHAM-WINDSOR	PLOT DATE: 3/27/2015
PROJECT NUMBER: STP 295210	DRAWN BY: A. KIRBY
FILE NAME: z13c518bdr_seg02.dgn	CHECKED BY: J. SHIELDS
PROJECT LEADER: D. GOZALKOWSKI	SHEET 127 OF 309
DESIGNED BY: A. HAWKINS	