



DURABLE 4 INCH WHITE LINE, TYPE A TAPE AND  
TEMPORARY 4 INCH WHITE LINE, PAINT  
(ALL LINES WILL INCLUDE EDGE LINE BREAKS AND  
RADIUS FOR TOWN HIGHWAYS)  
SPRINGFIELD:  
STA S 291+50.00 - STA S 296+50.00 DASHED LANE LINE LT & RT

DURABLE 4 INCH YELLOW LINE, TYPE A TAPE AND  
TEMPORARY 4 INCH YELLOW LINE, PAINT  
(ALL LINES WILL INCLUDE C/L LINE BREAKS FOR TOWN HIGHWAYS)  
S = SOLID, D = DASHED  
SPRINGFIELD:  
STA S 291+50.00 - STA S 296+50.00 LT & RT  
S - S

DURABLE 6 INCH WHITE LINE, TYPE A TAPE AND  
TEMPORARY 6 INCH WHITE LINE, PAINT  
(ALL LINES WILL INCLUDE C/L LINE BREAKS FOR TOWN HIGHWAYS)  
S = SOLID, D = DASHED  
SPRINGFIELD:  
STA S 291+50.00 - STA S 296+50.00 BIKE LANE EDGE LINE LT & RT

REMOVING SIGNS  
AS SHOWN - 5

DURABLE 8 INCH WHITE LINE, TYPE A TAPE  
SPRINGFIELD:  
STA S 293+51.0 - STA S 293+63.0 LT, FIRE HYDRANT, NO PARKING

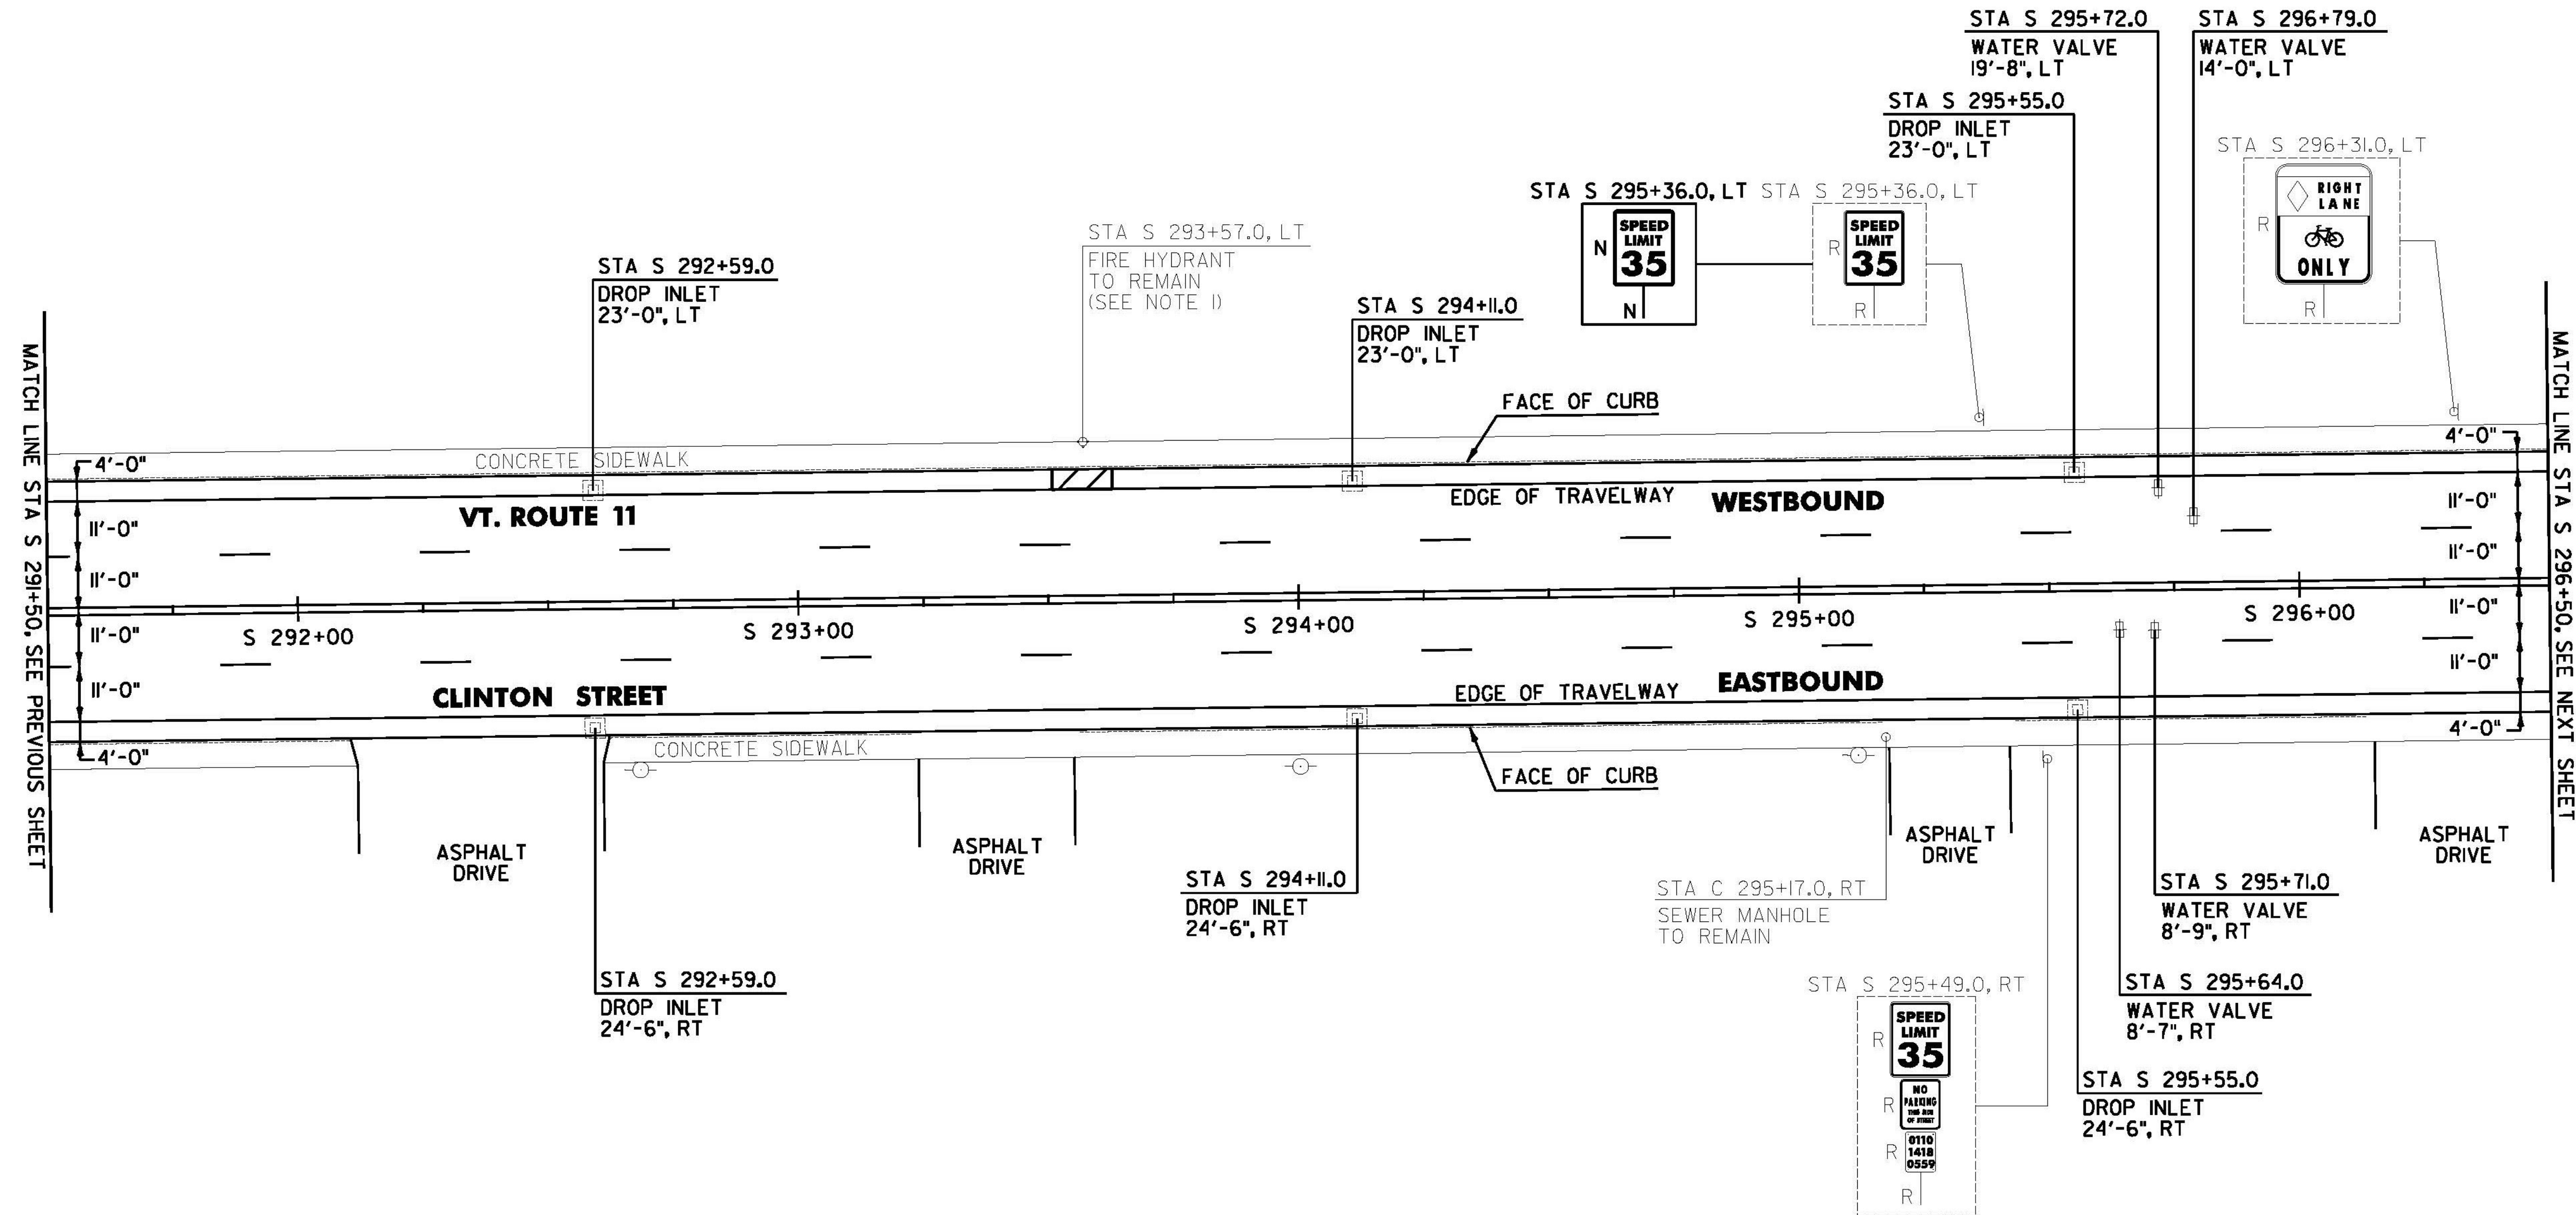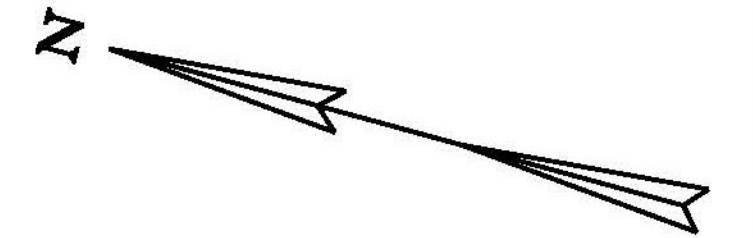

MATCH LINE STA S 291+50, SEE PREVIOUS SHEET

MATCH LINE STA S 296+50, SEE NEXT SHEET

REHAB. DROP INLETS, CATCH BASINS,  
OR MANHOLES, CLASS I, II, OR III  
SPRINGFIELD:  
STA S 292+59.0 LT  
STA S 292+59.0 RT  
STA S 294+11.0 LT  
STA S 294+11.0 RT  
STA S 295+55.0 LT  
STA S 295+55.0 RT

ADJUST ELEVATION OF VALVE BOX  
SPRINGFIELD:  
STA S 295+64.0 RT  
STA S 295+71.0 RT  
STA S 295+72.0 LT  
STA S 296+79.0 LT

SIGN LEGEND  
R = REMOVE  
S = SALVAGE  
N = NEW  
RET = RETAIN  
B-B = BACK TO BACK  
EXISTING = \_\_\_\_\_  
NEW = \_\_\_\_\_  
R = RETURN TO TOWN  
OF SPRINGFIELD

NOTE:  
I. SEE SHEET 16 FOR FIRE HYDRANT PAVEMENT MARKING DETAIL.

<b>SPRINGFIELD PROJECT LAYOUT SHEET #23</b>	PROJECT NAME: CHESTER-SPRINGFIELD-ROCKINGHAM-WINDSOR
	PROJECT NUMBER: STP 295210
	FILE NAME: z13c518bdr_seg02.dgn PROJECT LEADER: D. GOZALKOWSKI DESIGNED BY: A. HAWKINS
	PLOT DATE: 3/27/2015 DRAWN BY: A. KIRBY CHECKED BY: J. SHIELDS SHEET 130 OF 309