



DURABLE 4 INCH WHITE LINE, TYPE A TAPE AND TEMPORARY 4 INCH WHITE LINE, PAINT
 (ALL LINES WILL INCLUDE EDGE LINE BREAKS AND RADIUS FOR TOWN HIGHWAYS)
 SPRINGFIELD:
 STA S 306+50.00 - STA S 311+50.00 DASHED LANE LINE LT & RT
 STA S 308+42.00 - STA S 311+50.00 EDGE LINE LT & RT

DURABLE 4 INCH YELLOW LINE, TYPE A TAPE AND TEMPORARY 4 INCH YELLOW LINE, PAINT
 (ALL LINES WILL INCLUDE C/L LINE BREAKS FOR TOWN HIGHWAYS)
 S = SOLID, D = DASHED
 SPRINGFIELD:
 STA S 306+50.00 - STA S 311+50.00 LT C RT S - S

DURABLE 6 INCH WHITE LINE, TYPE A TAPE AND TEMPORARY 6 INCH WHITE LINE, PAINT
 (ALL LINES WILL INCLUDE C/L LINE BREAKS FOR TOWN HIGHWAYS)
 S = SOLID, D = DASHED
 SPRINGFIELD:
 STA S 306+50.00 - STA S 308+42.00 BIKE LANE EDGE LINE LT & RT

DURABLE 8 INCH WHITE LINE, TYPE A TAPE
 SPRINGFIELD:
 STA S 307+98.0 - STA S 308+10.0 RT, FIRE HYDRANT, NO PARKING
DURABLE LETTER OR SYMBOL, TYPE D TAPE
 SPRINGFIELD:
 STA S 308+30.0 LT, BIKE LANE SYMBOL (IEA)

REMOVING SIGNS AS SHOWN - 12

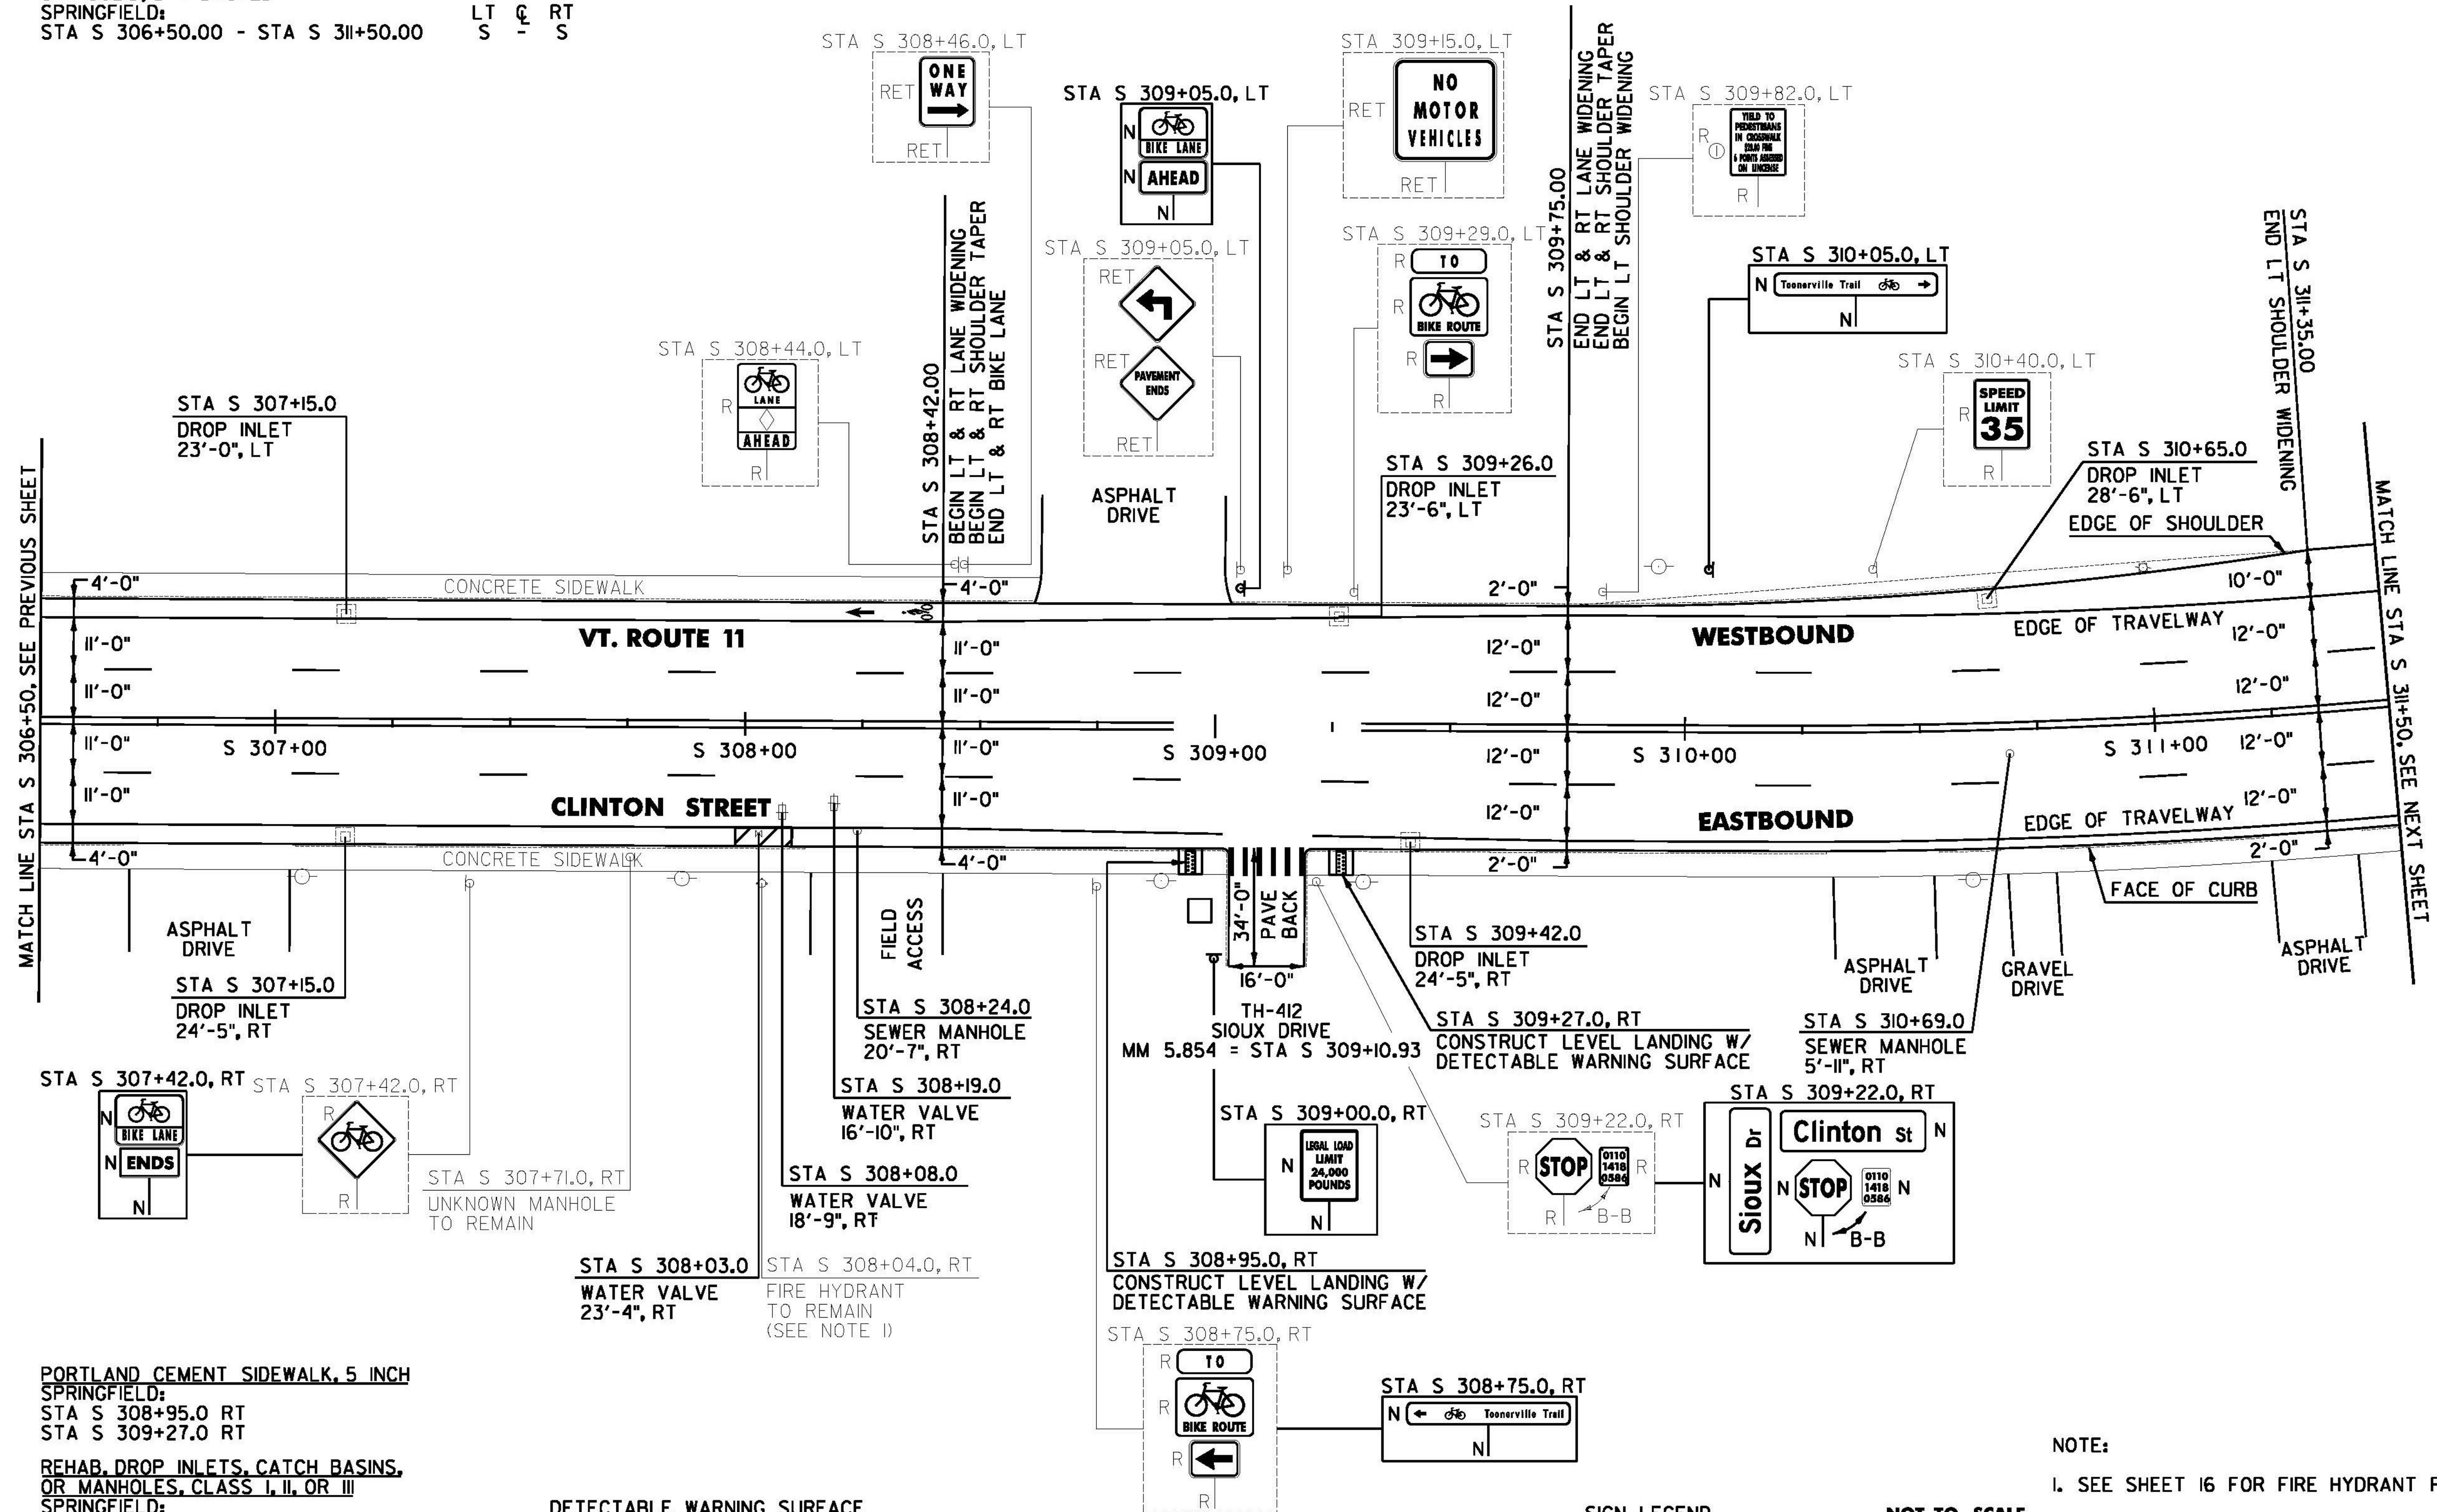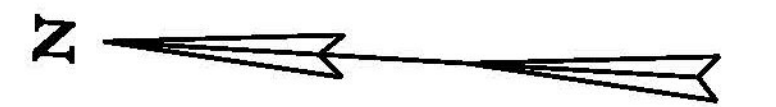

PORTLAND CEMENT SIDEWALK, 5 INCH
 SPRINGFIELD:
 STA S 308+95.0 RT
 STA S 309+27.0 RT

REHAB. DROP INLETS, CATCH BASINS, OR MANHOLES, CLASS I, II, OR III
 SPRINGFIELD:
 STA S 307+15.0 LT
 STA S 307+15.0 RT
 STA S 309+26.0 LT
 STA S 309+42.0 RT
 STA S 310+65.0 LT

CHANGING ELEVATION OF SEWER MANHOLES
 SPRINGFIELD:
 STA S 308+24.0 RT
 STA S 310+69.0 RT

DETECTABLE WARNING SURFACE
 SPRINGFIELD:
 STA S 308+03.0 RT
 STA S 308+95.0 RT
 STA S 309+27.0 RT

ADJUST ELEVATION OF VALVE BOX
 SPRINGFIELD:
 STA S 308+03.0 RT
 STA S 308+08.0 RT
 STA S 308+19.0 RT

SIGN LEGEND
 R = REMOVE
 S = SALVAGE
 N = NEW
 RET = RETAIN
 B-B = BACK TO BACK
 EXISTING = _____
 NEW = _____
 R = RETURN TO TOWN OF SPRINGFIELD

NOTE:
 1. SEE SHEET 16 FOR FIRE HYDRANT PAVEMENT MARKING DETAIL.

NOT TO SCALE
SPRINGFIELD PROJECT LAYOUT SHEET #26

PROJECT NAME: CHESTER-SPRINGFIELD-ROCKINGHAM-WINDSOR	PLOT DATE: 3/27/2015
PROJECT NUMBER: STP 295210	DRAWN BY: A. KIRBY
FILE NAME: z13c518bdr_seg02.dgn	CHECKED BY: J. SHIELDS
DESIGNED BY: A. HAWKINS	SHEET 133 OF 309