
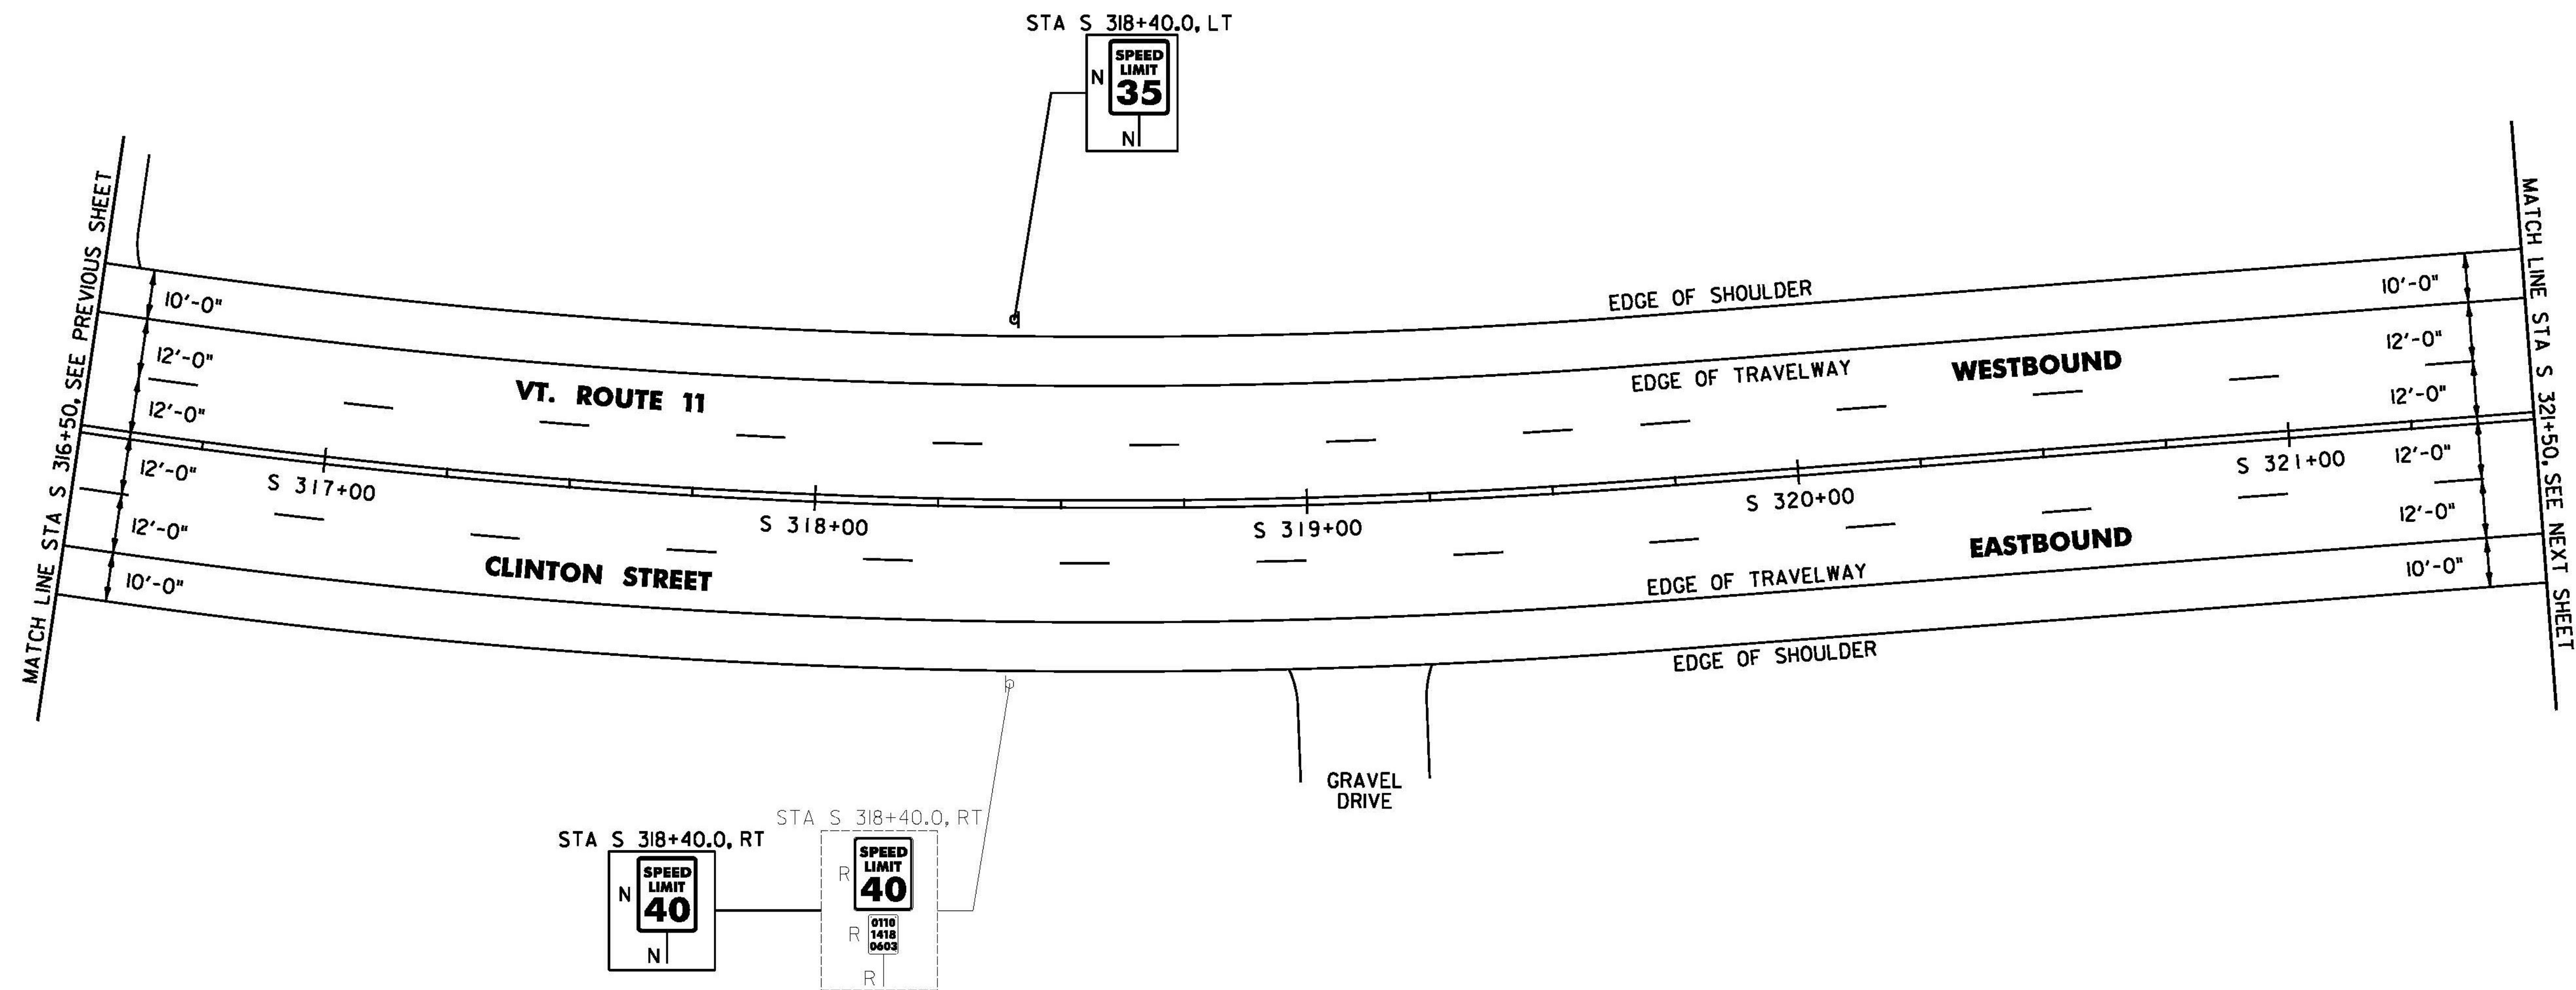


DURABLE 4 INCH WHITE LINE, TYPE A TAPE AND
 TEMPORARY 4 INCH WHITE LINE, PAINT
 (ALL LINES WILL INCLUDE EDGE LINE BREAKS AND
 RADIUS FOR TOWN HIGHWAYS)
 SPRINGFIELD:
 STA S 316+50.00 - STA S 321+50.00 EDGE LINE LT & RT
 STA S 316+50.00 - STA S 321+50.00 DASHED LANE LINE LT & RT

DURABLE 4 INCH YELLOW LINE, TYPE A TAPE AND
 TEMPORARY 4 INCH YELLOW LINE, PAINT
 (ALL LINES WILL INCLUDE C/L LINE BREAKS FOR TOWN HIGHWAYS)
 S = SOLID, D = DASHED
 SPRINGFIELD:
 STA S 316+50.00 - STA S 321+50.00 LT ☉ RT
 S - S

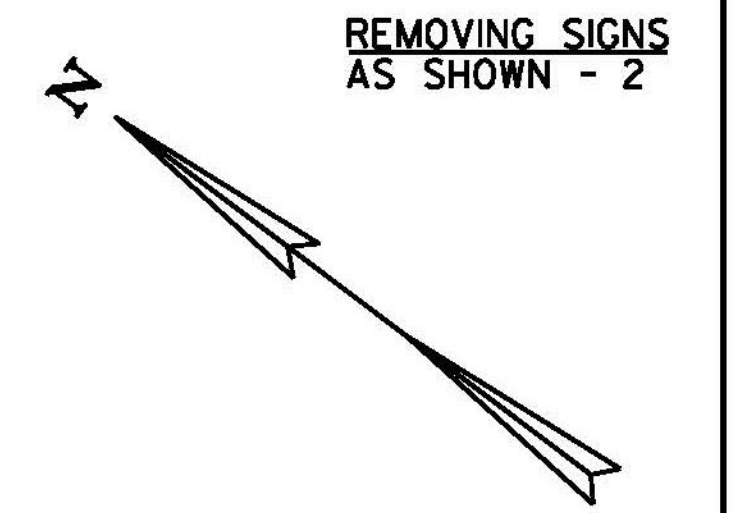

SIGN LEGEND
 R = REMOVE
 S = SALVAGE
 N = NEW
 RET = RETAIN
 B-B = BACK TO BACK
 EXISTING = _____
 NEW = _____
 ☉ = RETURN TO TOWN
 OF SPRINGFIELD

SPRINGFIELD PROJECT LAYOUT SHEET #28	NOT TO SCALE	
	PROJECT NAME: CHESTER-SPRINGFIELD-ROCKINGHAM-WINDSOR	PLOT DATE: 3/27/2015
	PROJECT NUMBER: STP 295210	DRAWN BY: A. KIRBY
FILE NAME: z13c518bdr_seg02.dgn	DESIGNED BY: A. HAWKINS	CHECKED BY: J. SHIELDS
		SHEET 135 OF 309