
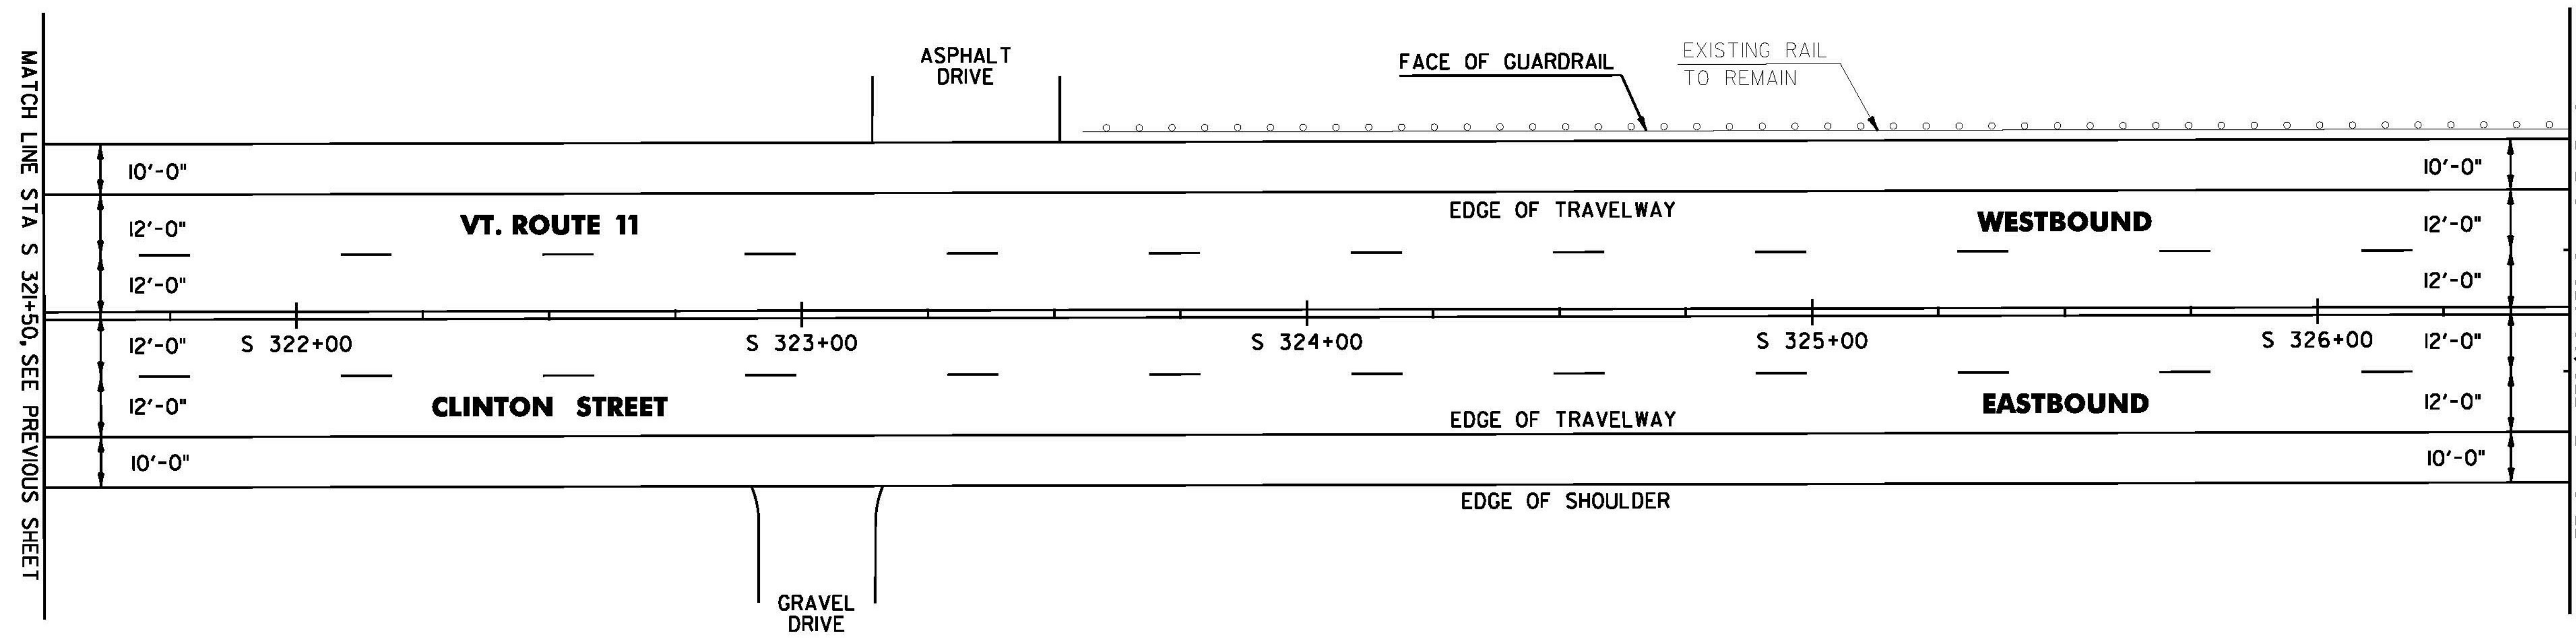


DURABLE 4 INCH WHITE LINE, TYPE A TAPE AND
 TEMPORARY 4 INCH WHITE LINE, PAINT
 (ALL LINES WILL INCLUDE EDGE LINE BREAKS AND
 RADIUS FOR TOWN HIGHWAYS)
 SPRINGFIELD:
 STA S 321+50.00 - STA S 326+50.00 EDGE LINE LT & RT
 STA S 321+50.00 - STA S 326+50.00 DASHED LANE LINE LT & RT

DURABLE 4 INCH YELLOW LINE, TYPE A TAPE AND
 TEMPORARY 4 INCH YELLOW LINE, PAINT
 (ALL LINES WILL INCLUDE C/L LINE BREAKS FOR TOWN HIGHWAYS)
 S = SOLID, D = DASHED
 SPRINGFIELD: LT C RT
 STA S 321+50.00 - STA S 326+50.00 S - S

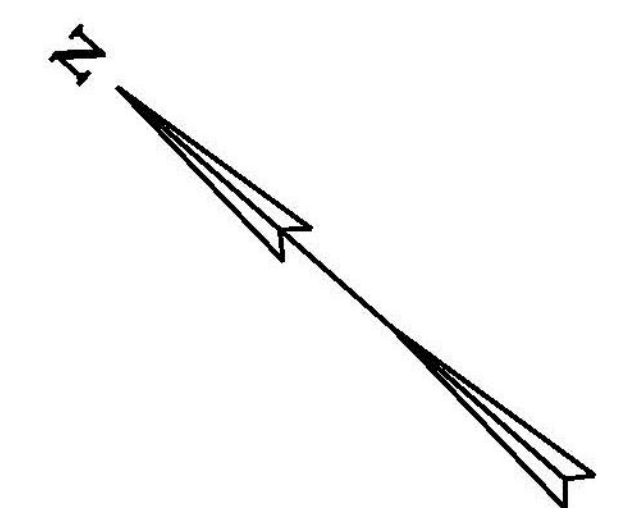

REMOVE AND REPLACE REFLECTOR UNIT
 SPRINGFIELD:
 STA S 324+24.8 LT
 STA S 324+56.0 LT
 STA S 324+87.3 LT
 STA S 325+18.5 LT
 STA S 325+49.8 LT
 STA S 325+81.0 LT
 STA S 326+12.3 LT
 STA S 326+43.5 LT

NOT TO SCALE
**SPRINGFIELD
 PROJECT
 LAYOUT
 SHEET #29**

PROJECT NAME: CHESTER-SPRINGFIELD-ROCKINGHAM-WINDSOR	PLOT DATE: 3/27/2015
PROJECT NUMBER: STP 295211	DRAWN BY: A. KIRBY
FILE NAME: z13c518bdr_seg02.dgn	CHECKED BY: J. SHIELDS
PROJECT LEADER: D. GOZALKOWSKI	SHEET 136 OF 309
DESIGNED BY: A. HAWKINS	