

DURABLE 4 INCH WHITE LINE, TYPE A TAPE AND TEMPORARY 4 INCH WHITE LINE, PAINT
 (ALL LINES WILL INCLUDE EDGE LINE BREAKS AND RADIUS FOR TOWN HIGHWAYS)
 ROCKINGHAM:
 STA R 66+75.00 - STA R 70+50.00 EDGE LINE LT & RT
 STA R 66+75.00 - STA R 70+50.00 SOLID LINE LANE RT
 STA R 68+42.88 EDGE LINES LT, TH-314

DURABLE 4 INCH YELLOW LINE, TYPE A TAPE AND TEMPORARY 4 INCH YELLOW LINE, PAINT
 (ALL LINES WILL INCLUDE C/L LINE BREAKS FOR TOWN HIGHWAYS)
 S = SOLID, D = DASHED
 ROCKINGHAM:
 STA R 66+75.00 - STA R 70+50.00 DOUBLE SOLID LT
 STA R 68+42.88 DOUBLE SOLID LT, TH-314

DURABLE 24 INCH STOP BAR, TYPE A TAPE AND TEMPORARY 24 INCH STOP BAR, PAINT
 ROCKINGHAM:
 STA R 68+42.88 LT, TH-314



DURABLE LETTER OR SYMBOL, TYPE D TAPE
 ROCKINGHAM:
 STA R 67+14.00 C/L, ARROW (1EA)
 STA R 67+64.00 C/L, "O.N.L.Y." (4 EA)
 STA R 68+4.00 C/L, ARROW (1EA)
 STA R 68+42.88 LT, TH-314 "S,T,O,P" (4 EA)
 STA R 68+66.00 C/L, ARROW (1EA)
 STA R 69+15.50 C/L, "O.N.L.Y." (4 EA)
 STA R 69+65.00 C/L, ARROW (1EA)
 STA R 70+14.50 C/L, "O.N.L.Y." (4 EA)

TEMPORARY LETTER OR SYMBOL, PAINT
 ROCKINGHAM:
 STA R 67+14.00 RT ARROW (2 EA)
 STA R 68+14.00 RT ARROW (2 EA)
 STA R 68+42.88 LT, TH-314 "S,T,O,P" (8 EA)
 STA R 68+66.00 RT ARROW (2 EA)
 STA R 69+65.00 RT ARROW (2 EA)

REMOVING SIGNS AS SHOWN - 6

DURABLE CROSSWALK MARKING, TYPE A TAPE AND TEMPORARY CROSSWALK MARKING, PAINT
 ROCKINGHAM:
 STA R 68+42.88 LT TH-314

DURABLE 8 INCH WHITE LINE, TYPE A TAPE
 ROCKINGHAM:
 STA R 68+31.00 LT, FIRE HYDRANT, NO PARKING

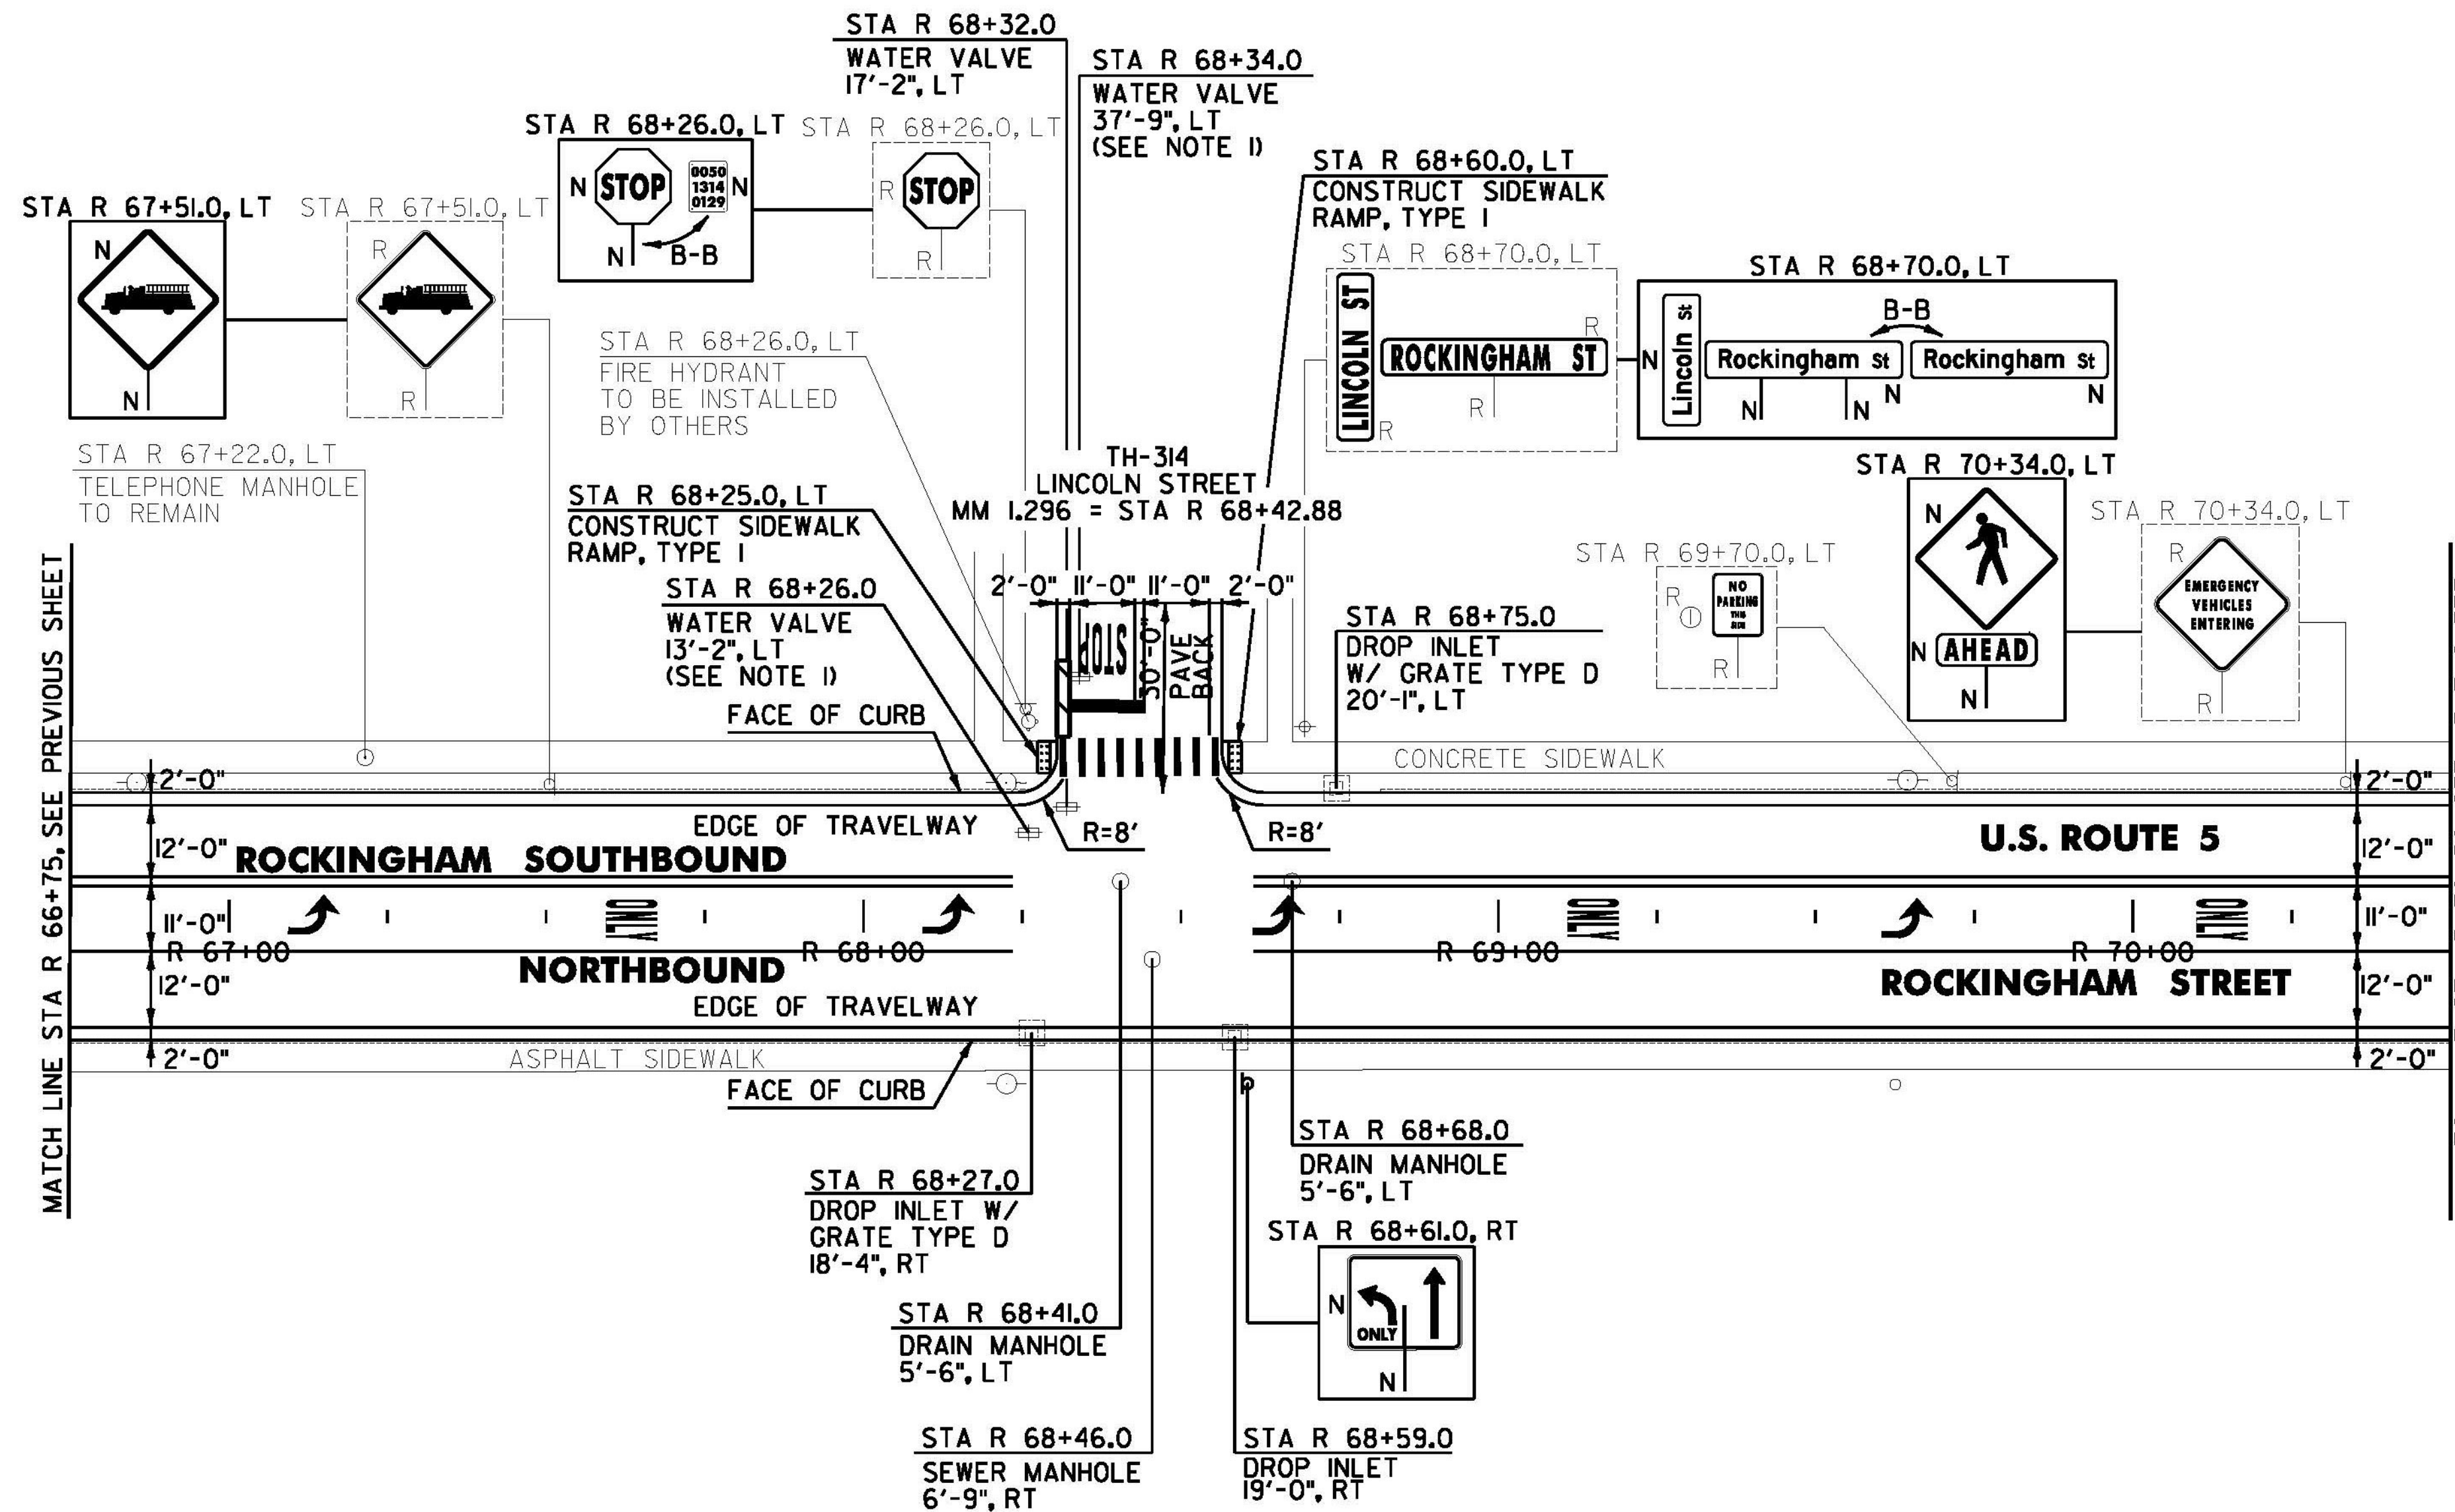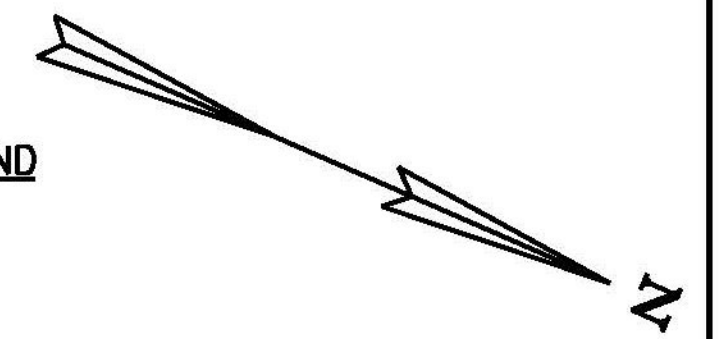

CAST IRON GRATE WITH FRAME, TYPE D
 ROCKINGHAM:
 STA R 68+27.0 RT
 STA R 68+75.0 LT

CHANGING ELEVATION OF DROP INLETS, CATCH BASINS, OR MANHOLES
 ROCKINGHAM:
 STA R 68+41.0 LT
 STA R 68+68.0 LT

REHAB. DROP INLETS, CATCH BASINS, OR MANHOLES, CLASS I, II OR III
 ROCKINGHAM:
 STA R 68+27.0 RT
 STA R 68+59.0 RT
 STA R 68+75.0 LT

CHANGING ELEVATION OF SEWER MANHOLES
 ROCKINGHAM:
 STA R 68+46.0 RT

PORTLAND CEMENT CONCRETE SIDEWALK, 5 INCH
 ROCKINGHAM:
 STA R 68+25.0 LT
 STA R 68+60.0 LT

DETECTABLE WARNING SURFACE
 ROCKINGHAM:
 STA R 68+25.0 LT
 STA R 68+60.0 LT

ADJUST ELEVATION OF VALVE BOX
 ROCKINGHAM:
 STA R 68+26.0 LT
 STA R 68+32.0 LT
 STA R 68+34.0 LT

SIGN LEGEND
 R = REMOVE
 S = SALVAGE
 N = NEW
 RET = RETAIN
 B-B = BACK TO BACK
 EXISTING =
 NEW =
 R = RETURN TO TOWN OF ROCKINGHAM

NOTE:
 I. WATER VALVE TO BE INSTALLED AS PART OF THE BELLOWS FALLS WATER MAIN IMPROVEMENTS PROJECT.

NOT TO SCALE
ROCKINGHAM PROJECT LAYOUT SHEET #18

PROJECT NAME: CHESTER-SPRINGFIELD-ROCKINGHAM-WINDSOR	PLOT DATE: 3/27/2015
PROJECT NUMBER: STP 29520I	DRAWN BY: A. KIRBY
FILE NAME: z13c518bdr_seg03.dgn	CHECKED BY: J. SHIELDS
DESIGNED BY: A. HAWKINS	SHEET 196 OF 309