

**DURABLE 4 INCH WHITE LINE, TYPE A TAPE AND TEMPORARY 4 INCH WHITE LINE, PAINT**  
 (ALL LINES WILL INCLUDE EDGE LINE BREAKS AND RADIUS FOR TOWN HIGHWAYS)  
 ROCKINGHAM:  
 STA R 70+50.00 - STA R 74+50.00 EDGE LINE LT & RT  
 STA R 70+50.00 - STA R 73+31.00 SOLID LANE LINE RT  
 STA R 70+96.32 EDGE LINES LT, TH-312  
 STA R 73+49.76 EDGE LINES LT, TH-310

**DURABLE 8 INCH YELLOW LINE, TYPE A TAPE**  
 ROCKINGHAM:  
 STA R 73+70.00 - STA R 74+50.00 HATCHED MEDIAN LT/RT

**DURABLE 4 INCH YELLOW LINE, TYPE A TAPE AND TEMPORARY 4 INCH YELLOW LINE, PAINT**  
 (ALL LINES WILL INCLUDE C/L LINE BREAKS FOR TOWN HIGHWAYS)  
 S = SOLID, D = DASHED  
 ROCKINGHAM:  
 STA R 70+50.00 - STA R 73+31.00 DOUBLE SOLID LT  
 STA R 70+96.32 DOUBLE SOLID LT, TH-312  
 STA R 73+49.76 DOUBLE SOLID LT, TH-310  
 STA R 73+70.00 - STA R 74+50.00 DOUBLE SOLID MEDIAN LT/RT



**DURABLE LETTER OR SYMBOL, TYPE D TAPE**  
 ROCKINGHAM:  
 STA R 70+64.00 C/L, ARROW (1EA)  
 STA R 70+96.32 LT, TH-312 "S,T,O,P" (4 EA)  
 STA R 71+18.00 C/L, ARROW (1EA)  
 STA R 71+68.75 C/L, "O,N,L,Y" (4 EA)  
 STA R 72+19.50 C/L, ARROW (1EA)  
 STA R 72+70.25 C/L, "O,N,L,Y" (4 EA)  
 STA R 73+21.00 C/L, ARROW (1EA)  
 STA R 73+49.76 LT, TH-310 "S,T,O,P" (4 EA)

**TEMPORARY LETTER OR SYMBOL, PAINT**  
 ROCKINGHAM:  
 STA R 70+64.00 C/L, ARROW (2 EA)  
 STA R 70+96.32 LT, TH-312 "S,T,O,P" (8 EA)  
 STA R 71+18.00 C/L, ARROW (2 EA)  
 STA R 72+19.50 C/L, ARROW (2 EA)  
 STA R 73+21.00 C/L, ARROW (2 EA)  
 STA R 73+49.76 LT, TH-310 "S,T,O,P" (8 EA)

**DURABLE 24 INCH STOP BAR, TYPE A TAPE AND TEMPORARY 24 INCH STOP BAR, PAINT**  
 ROCKINGHAM:  
 STA R 70+96.32 LT, TH-312  
 STA R 73+49.76 LT, TH-310

**DURABLE CROSSWALK MARKING, TYPE A TAPE AND TEMPORARY CROSSWALK MARKING, PAINT**  
 ROCKINGHAM:  
 STA R 70+96.32 LT TH-312  
 STA R 73+49.76 LT TH-310

REMOVING SIGNS AS SHOWN - 8

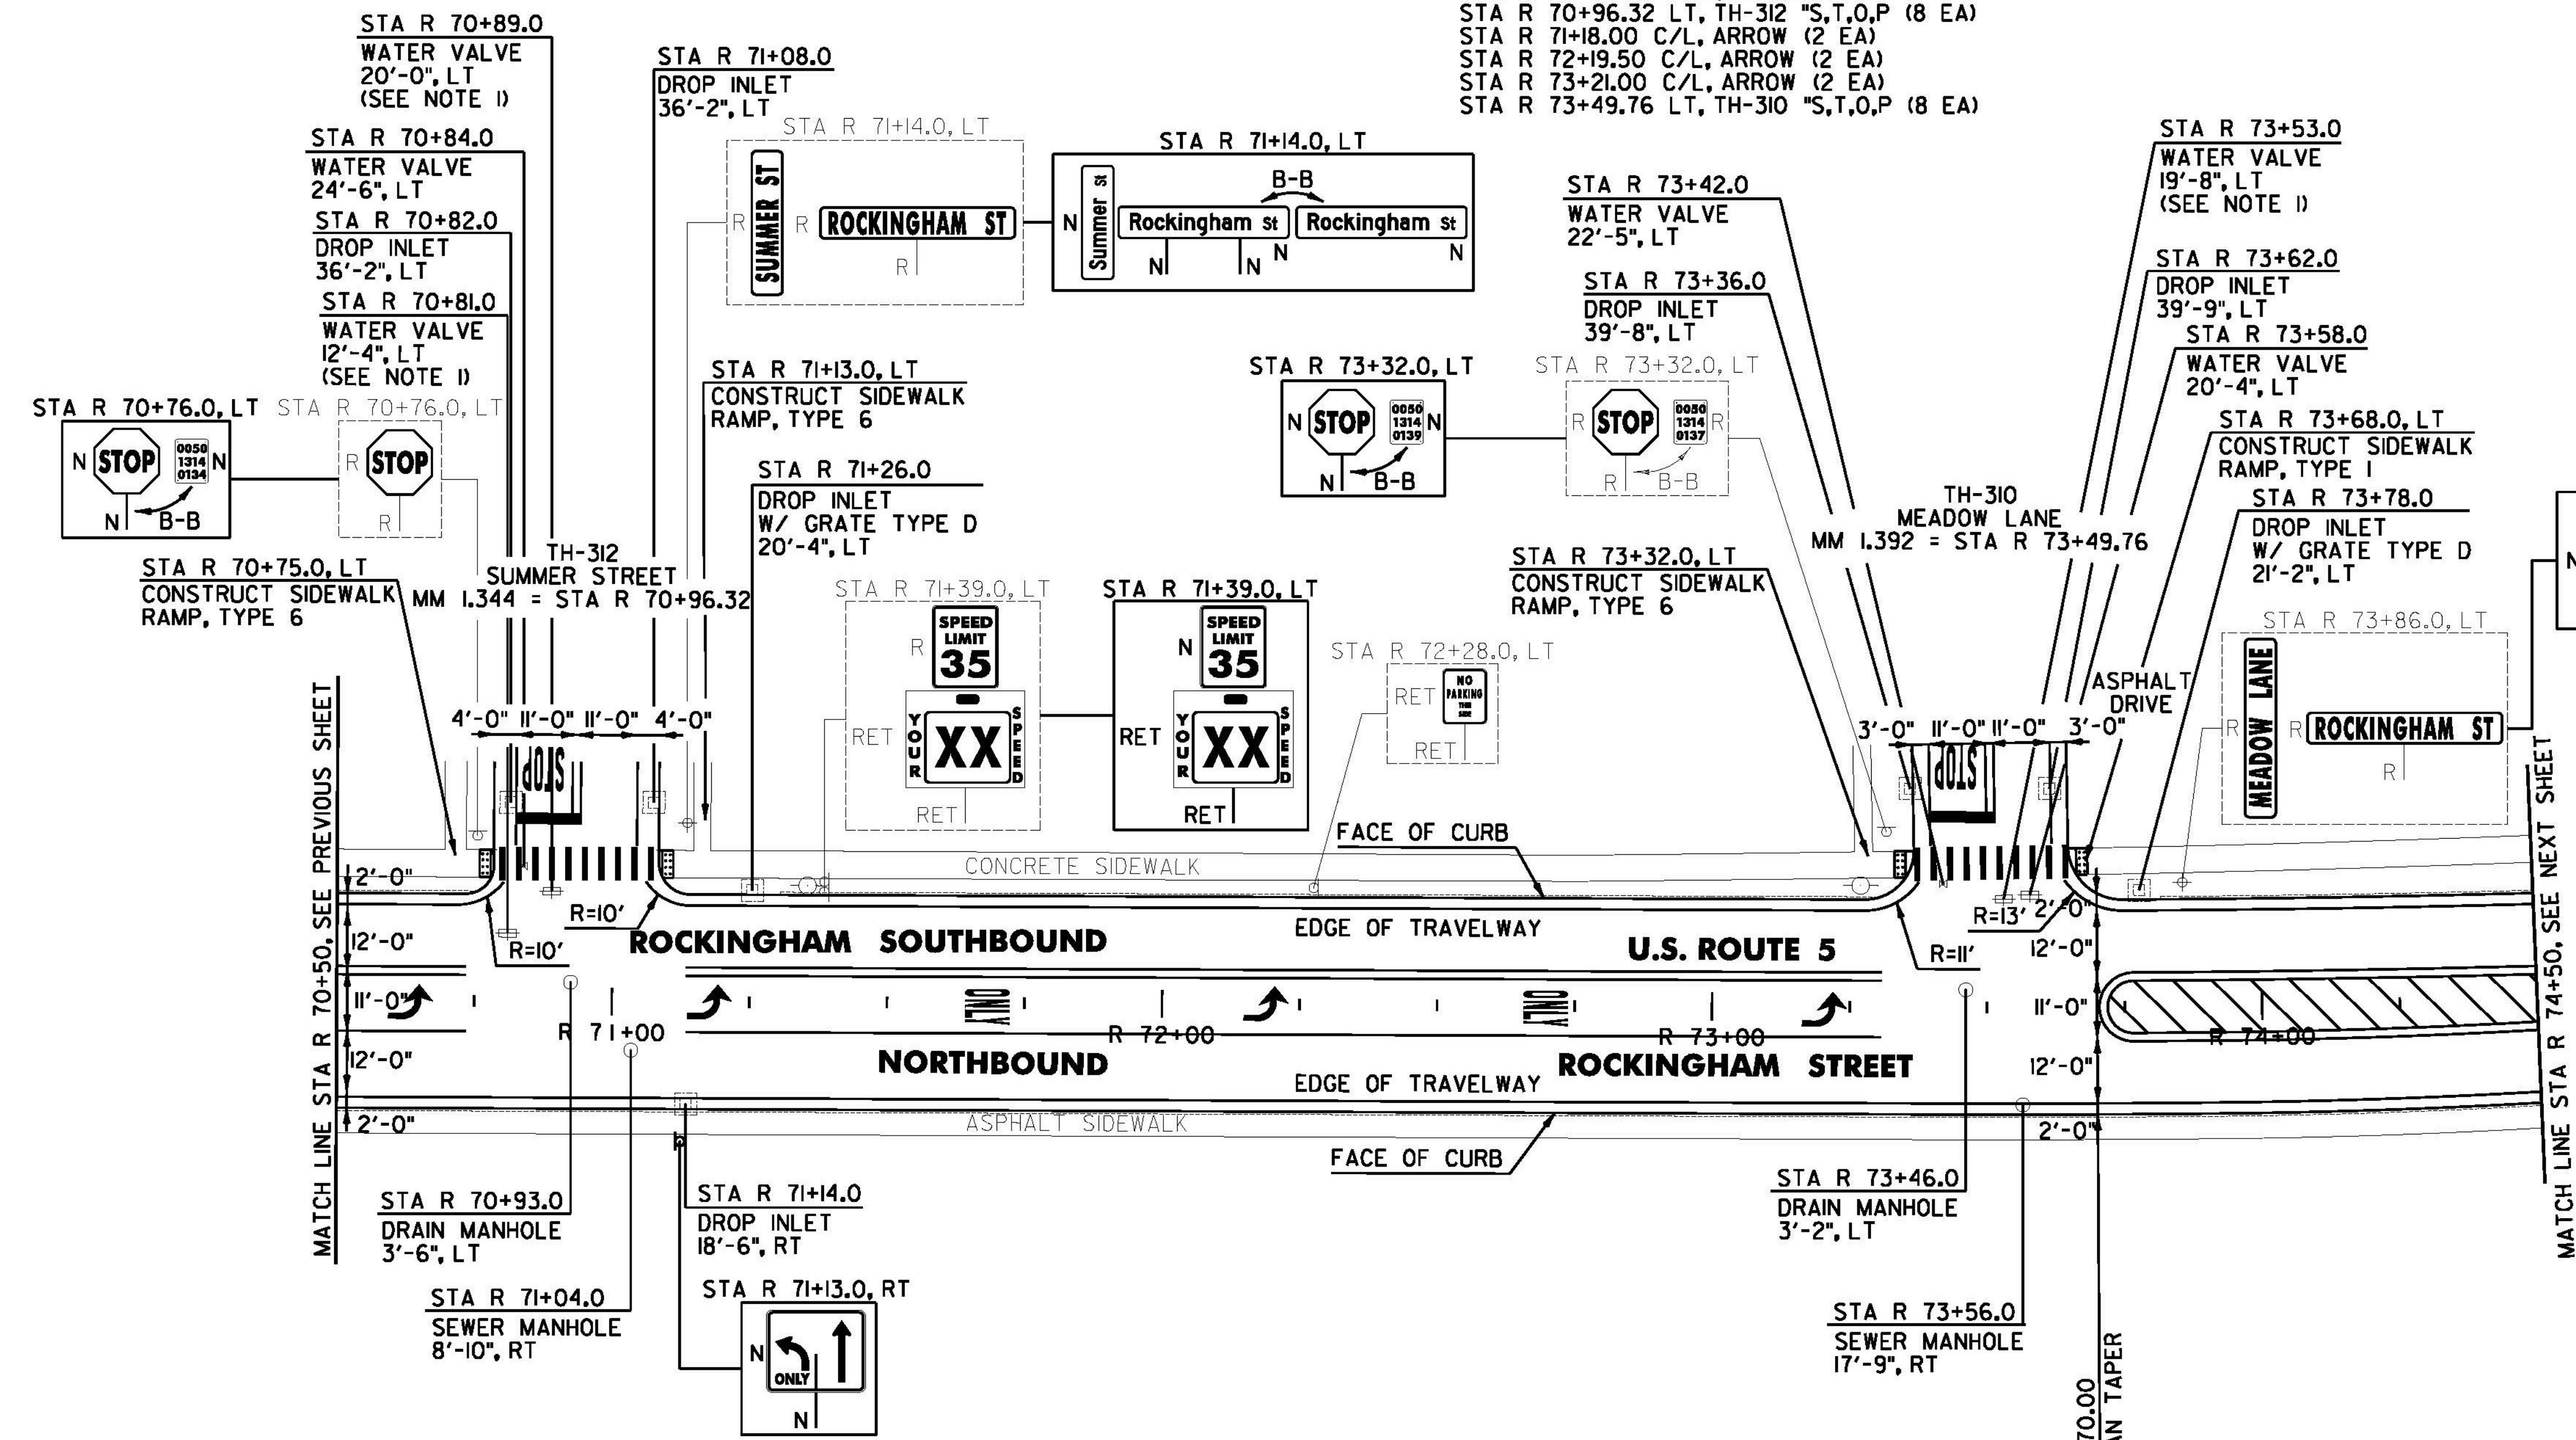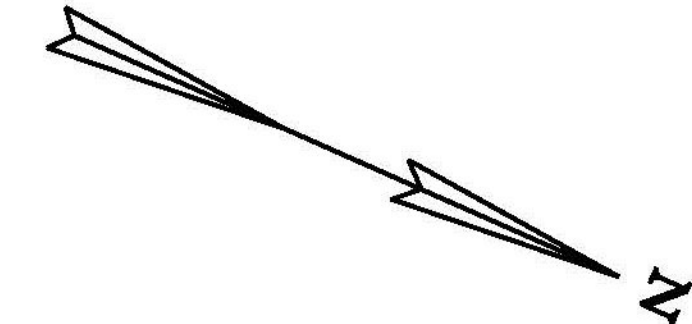

**CHANGING ELEVATION OF DROP INLETS, CATCH BASINS, OR MANHOLES**  
 ROCKINGHAM:  
 STA R 70+93.0 LT  
 STA R 73+46.0 LT

**REHAB. DROP INLETS, CATCH BASINS, OR MANHOLES, CLASS I, II OR III**  
 ROCKINGHAM:  
 STA R 70+82.0 LT  
 STA R 71+08.0 LT  
 STA R 71+14.0 RT  
 STA R 71+26.0 LT  
 STA R 73+36.0 LT  
 STA R 73+62.0 LT  
 STA R 73+78.0 LT

**CHANGING ELEVATION OF SEWER MANHOLES**  
 ROCKINGHAM:  
 STA R 71+04.0 RT  
 STA R 73+56.0 RT

**ADJUST ELEVATION OF VALVE BOX**  
 ROCKINGHAM:  
 STA R 70+81.0 LT  
 STA R 70+84.0 LT  
 STA R 70+89.0 LT  
 STA R 73+42.0 LT  
 STA R 73+53.0 LT  
 STA R 73+58.0 LT

**PORTLAND CEMENT CONCRETE SIDEWALK, 5 INCH**  
 ROCKINGHAM:  
 STA R 70+75.0 LT  
 STA R 71+13.0 LT  
 STA R 73+32.0 LT  
 STA R 73+68.0 LT

**DETECTABLE WARNING SURFACE**  
 ROCKINGHAM:  
 STA R 70+75.0 LT  
 STA R 71+13.0 LT  
 STA R 73+32.0 LT  
 STA R 73+68.0 LT

**CAST IRON GRATE WITH FRAME, TYPE D**  
 ROCKINGHAM:  
 STA R 71+26.0 LT  
 STA R 73+78.0 LT

**REMOVING AND RESETTING CURB**  
 ROCKINGHAM:  
 STA R 70+75.0 LT

**SIGN LEGEND**  
 R = REMOVE  
 S = SALVAGE  
 N = NEW  
 RET = RETAIN  
 B-B = BACK TO BACK  
 EXISTING = \_\_\_\_\_  
 NEW = \_\_\_\_\_  
 R = RETURN TO TOWN OF ROCKINGHAM

NOTE:  
 1. WATER VALVE TO BE INSTALLED AS PART OF THE BELLOWS FALLS WATER MAIN IMPROVEMENTS PROJECT.

**NOT TO SCALE**  
**ROCKINGHAM PROJECT LAYOUT SHEET #19**

PROJECT NAME: CHESTER-SPRINGFIELD-ROCKINGHAM-WINDSOR	PLOT DATE: 3/27/2015
PROJECT NUMBER: STP 29520	DRAWN BY: A. KIRBY
FILE NAME: z13c518bdr_seg03.dgn	CHECKED BY: J. SHIELDS
DESIGNED BY: A. HAWKINS	SHEET 197 OF 309