




COLOR: WHITE BORDER & TEXT (RETROREFLECTIVE)  
GREEN BACKGROUND (RETROREFLECTIVE)  
MATERIAL: FLAT SHEET ALUMINUM WITH A MINIMUM THICKNESS OF 0.125 INCH  
LOCATION: U.S. ROUTE 5  
ROCKINGHAM;  
STA R 0+40.0, RT - DOUBLE SIDED

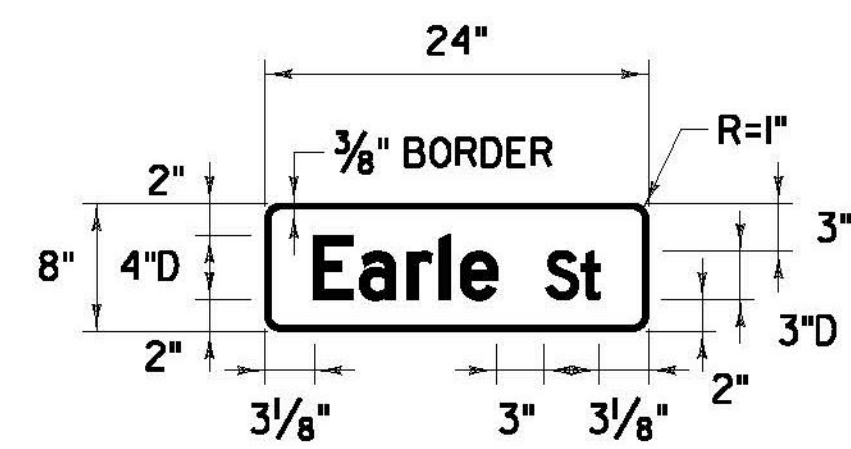


COLOR: WHITE BORDER & TEXT (RETROREFLECTIVE)  
GREEN BACKGROUND (RETROREFLECTIVE)  
MATERIAL: FLAT SHEET ALUMINUM WITH A MINIMUM THICKNESS OF 0.125 INCH  
LOCATION: U.S. ROUTE 5  
ROCKINGHAM;  
STA R 14+62.0, RT - DOUBLE SIDED

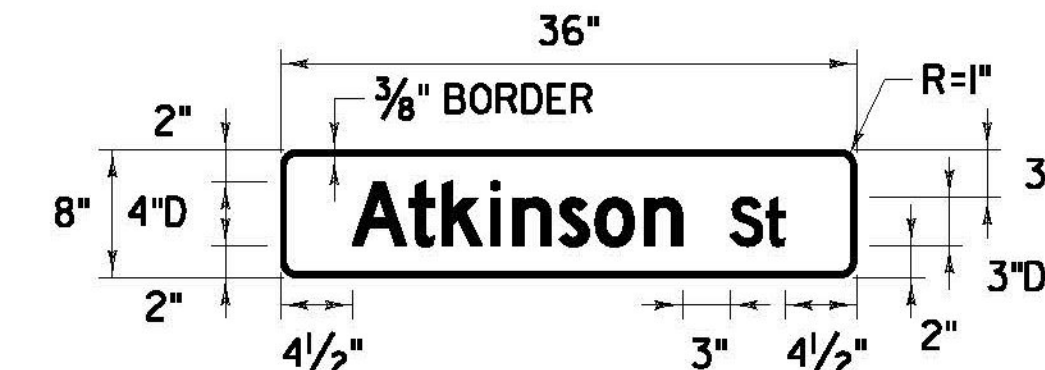


COLOR: WHITE BORDER & TEXT (RETROREFLECTIVE)  
GREEN BACKGROUND (RETROREFLECTIVE)  
MATERIAL: FLAT SHEET ALUMINUM WITH A MINIMUM THICKNESS OF 0.125 INCH  
LOCATION: U.S. ROUTE 5  
ROCKINGHAM;  
STA R 23+22.0, RT - DOUBLE SIDED  
STA R 23+51.0, LT - DOUBLE SIDED  
STA R 26+99.0, LT - DOUBLE SIDED  
STA R 28+24.0, RT - DOUBLE SIDED  
STA R 30+87.0, RT - DOUBLE SIDED  
STA R 30+99.0, LT - DOUBLE SIDED  
STA R 33+76.0, LT - DOUBLE SIDED  
STA R 36+25.0, LT - DOUBLE SIDED  
STA R 36+91.0, RT - DOUBLE SIDED  
STA R 41+23.0, LT - DOUBLE SIDED  
STA R 41+51.0, RT - DOUBLE SIDED  
STA R 43+63.0, LT - DOUBLE SIDED  
STA R 45+95.0, LT - DOUBLE SIDED  
STA R 47+76.0, LT - DOUBLE SIDED  
STA R 48+35.0, RT - DOUBLE SIDED  
STA R 51+37.0, LT - DOUBLE SIDED  
STA R 53+66.0, LT - DOUBLE SIDED

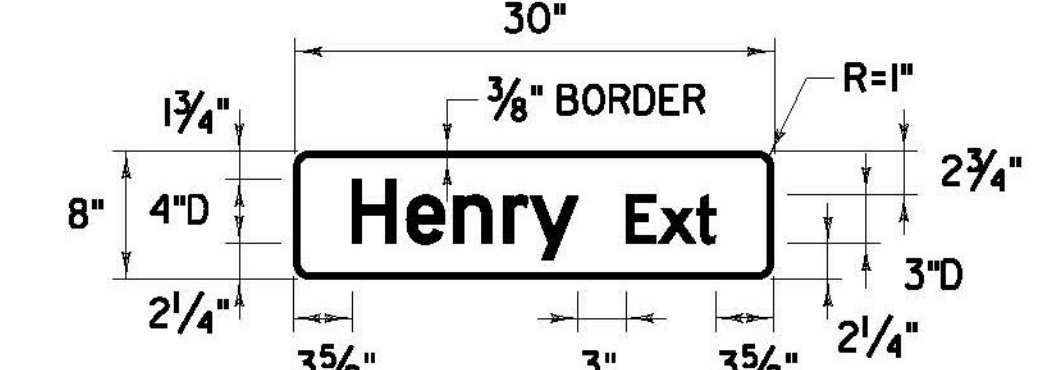


COLOR: WHITE BORDER & TEXT (RETROREFLECTIVE)  
GREEN BACKGROUND (RETROREFLECTIVE)  
MATERIAL: FLAT SHEET ALUMINUM WITH A MINIMUM THICKNESS OF 0.125 INCH  
LOCATION: U.S. ROUTE 5  
ROCKINGHAM;  
STA R 30+99.0, LT - DOUBLE SIDED

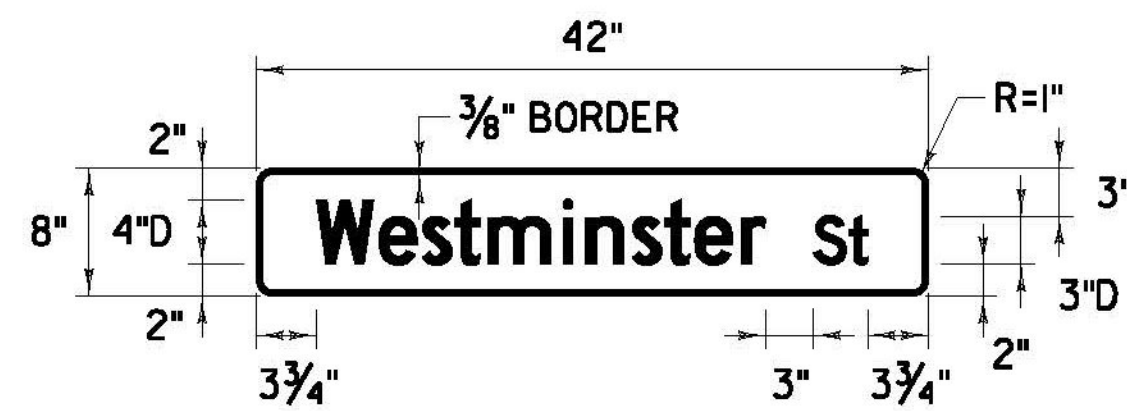


COLOR: WHITE BORDER & TEXT (RETROREFLECTIVE)  
GREEN BACKGROUND (RETROREFLECTIVE)  
MATERIAL: FLAT SHEET ALUMINUM WITH A MINIMUM THICKNESS OF 0.125 INCH  
LOCATION: U.S. ROUTE 5  
ROCKINGHAM;  
STA R 0+40.0, RT - DOUBLE SIDED  
STA R 2+83.0, RT - DOUBLE SIDED  
STA R 8+20.0, RT - DOUBLE SIDED  
STA R 11+07.0, LT - DOUBLE SIDED  
STA R 14+62.0, RT - DOUBLE SIDED

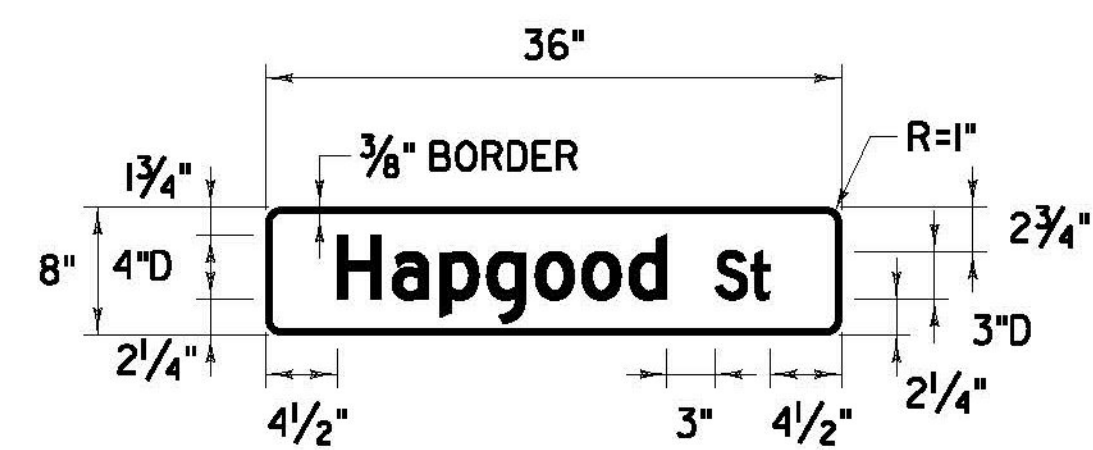


COLOR: WHITE BORDER & TEXT (RETROREFLECTIVE)  
GREEN BACKGROUND (RETROREFLECTIVE)  
MATERIAL: FLAT SHEET ALUMINUM WITH A MINIMUM THICKNESS OF 0.125 INCH  
LOCATION: U.S. ROUTE 5  
ROCKINGHAM;  
STA R 23+22.0, RT - DOUBLE SIDED

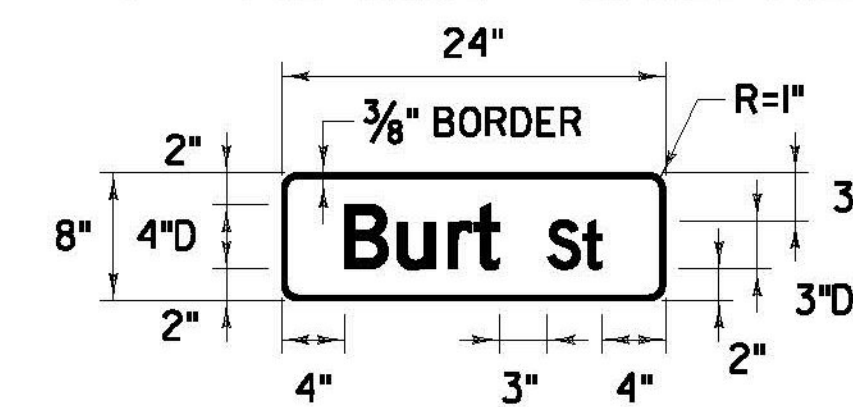


COLOR: WHITE BORDER & TEXT (RETROREFLECTIVE)  
GREEN BACKGROUND (RETROREFLECTIVE)  
MATERIAL: FLAT SHEET ALUMINUM WITH A MINIMUM THICKNESS OF 0.125 INCH  
LOCATION: U.S. ROUTE 5  
ROCKINGHAM;  
STA R 26+99.0, LT - DOUBLE SIDED

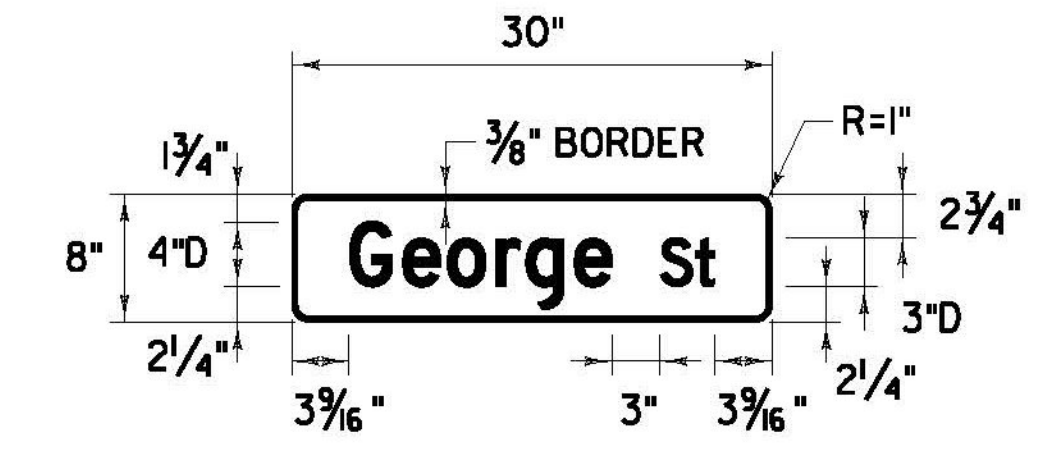


COLOR: WHITE BORDER & TEXT (RETROREFLECTIVE)  
GREEN BACKGROUND (RETROREFLECTIVE)  
MATERIAL: FLAT SHEET ALUMINUM WITH A MINIMUM THICKNESS OF 0.125 INCH  
LOCATION: U.S. ROUTE 5  
ROCKINGHAM;  
STA R 33+76.0, LT - DOUBLE SIDED

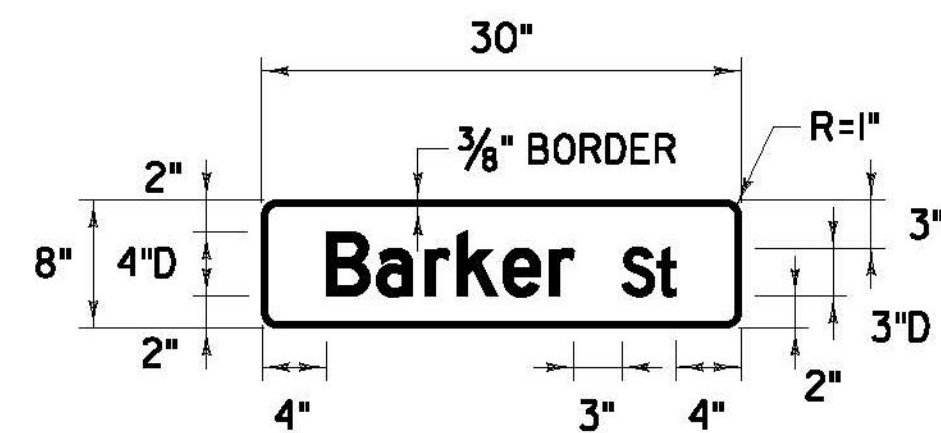


COLOR: WHITE BORDER & TEXT (RETROREFLECTIVE)  
GREEN BACKGROUND (RETROREFLECTIVE)  
MATERIAL: FLAT SHEET ALUMINUM WITH A MINIMUM THICKNESS OF 0.125 INCH  
LOCATION: U.S. ROUTE 5  
ROCKINGHAM;  
STA R 2+83.0, RT - DOUBLE SIDED  
STA R 8+20.0, RT - DOUBLE SIDED

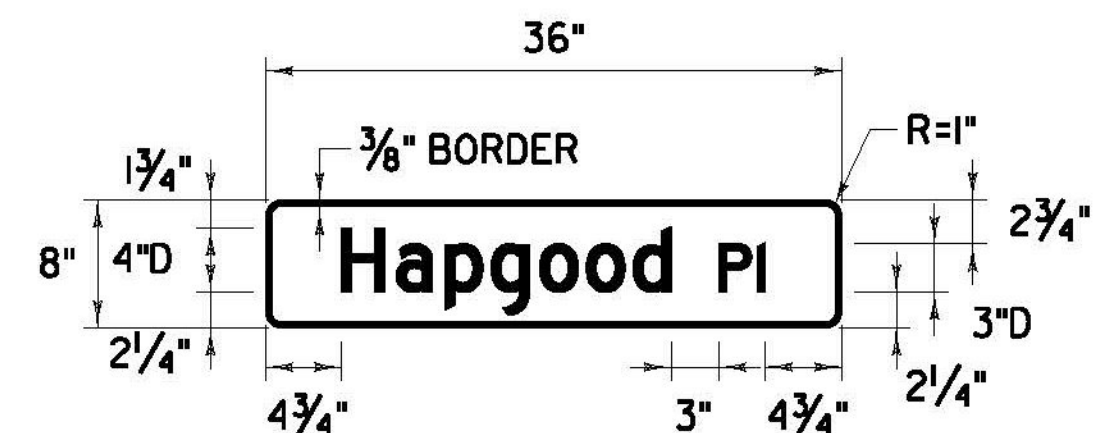


COLOR: WHITE BORDER & TEXT (RETROREFLECTIVE)  
GREEN BACKGROUND (RETROREFLECTIVE)  
MATERIAL: FLAT SHEET ALUMINUM WITH A MINIMUM THICKNESS OF 0.125 INCH  
LOCATION: U.S. ROUTE 5  
ROCKINGHAM;  
STA R 23+51.0, LT - DOUBLE SIDED

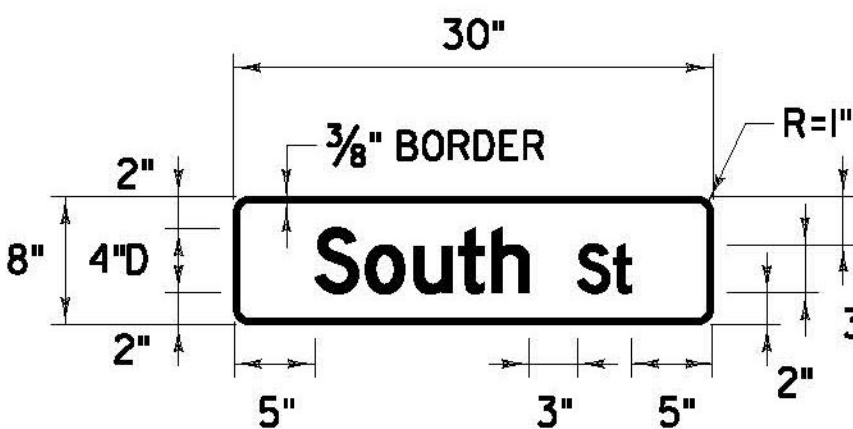


COLOR: WHITE BORDER & TEXT (RETROREFLECTIVE)  
GREEN BACKGROUND (RETROREFLECTIVE)  
MATERIAL: FLAT SHEET ALUMINUM WITH A MINIMUM THICKNESS OF 0.125 INCH  
LOCATION: U.S. ROUTE 5  
ROCKINGHAM;  
STA R 28+24.0, RT - DOUBLE SIDED

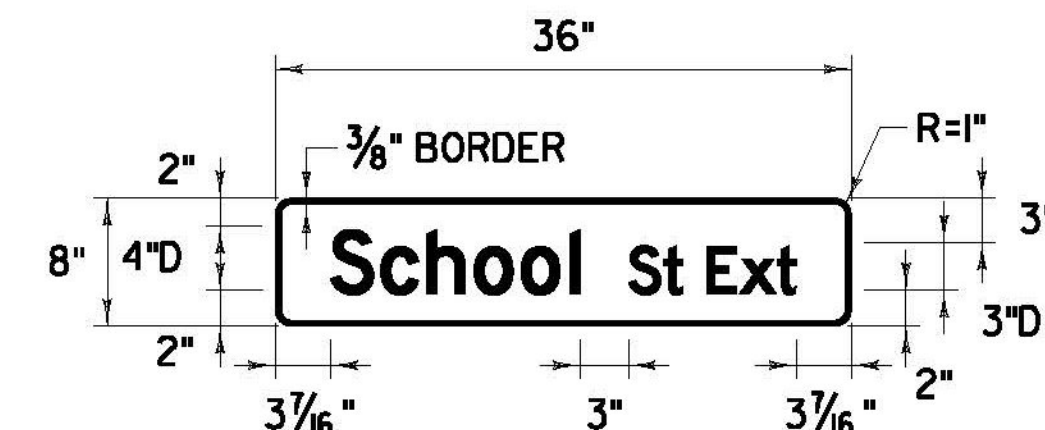


COLOR: WHITE BORDER & TEXT (RETROREFLECTIVE)  
GREEN BACKGROUND (RETROREFLECTIVE)  
MATERIAL: FLAT SHEET ALUMINUM WITH A MINIMUM THICKNESS OF 0.125 INCH  
LOCATION: U.S. ROUTE 5  
ROCKINGHAM;  
STA R 36+25.0, LT - DOUBLE SIDED

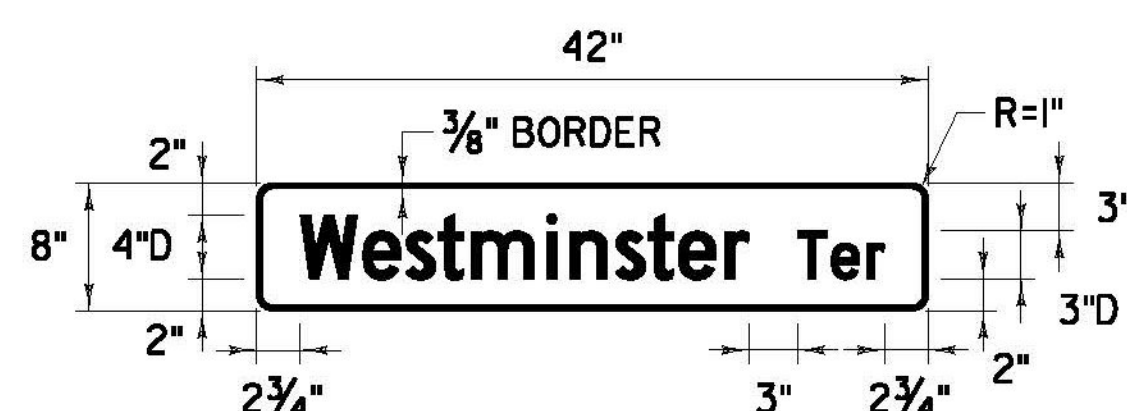

COLOR: WHITE BORDER & TEXT (RETROREFLECTIVE)  
GREEN BACKGROUND (RETROREFLECTIVE)  
MATERIAL: FLAT SHEET ALUMINUM WITH A MINIMUM THICKNESS OF 0.125 INCH  
LOCATION: U.S. ROUTE 5  
ROCKINGHAM;  
STA R 11+07.0, LT - DOUBLE SIDED

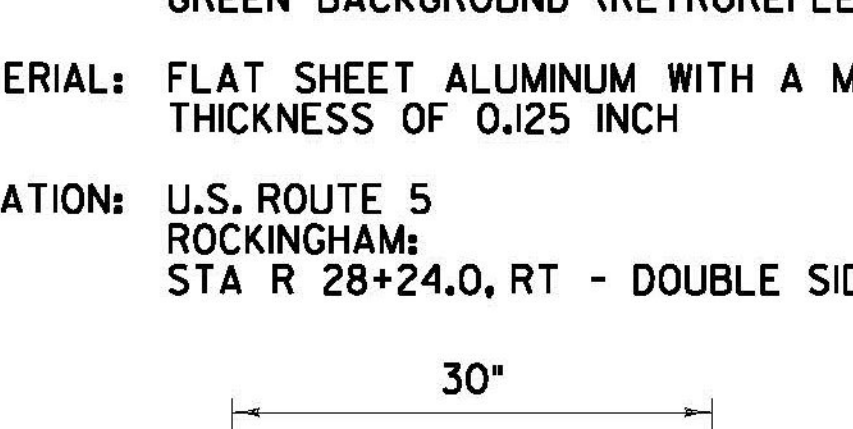

COLOR: WHITE BORDER & TEXT (RETROREFLECTIVE)  
GREEN BACKGROUND (RETROREFLECTIVE)  
MATERIAL: FLAT SHEET ALUMINUM WITH A MINIMUM THICKNESS OF 0.125 INCH  
LOCATION: U.S. ROUTE 5  
ROCKINGHAM;  
STA R 30+87.0, RT - DOUBLE SIDED

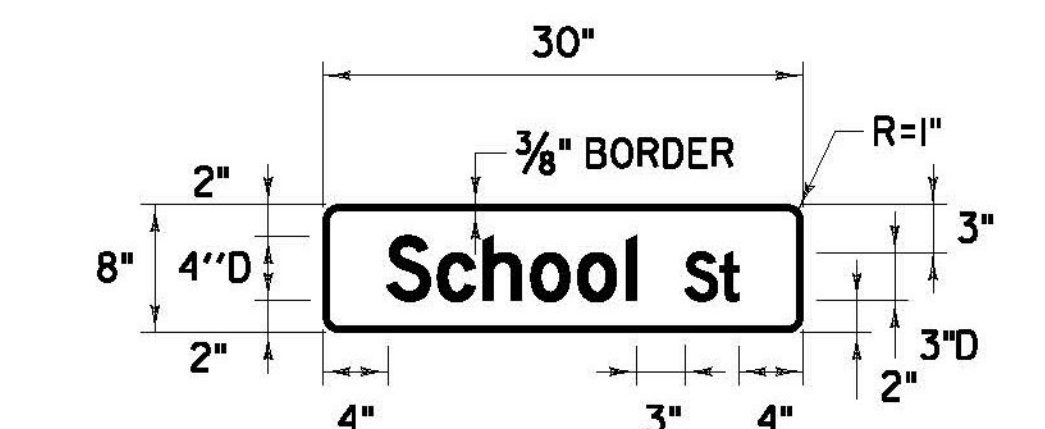

COLOR: WHITE BORDER & TEXT (RETROREFLECTIVE)  
GREEN BACKGROUND (RETROREFLECTIVE)  
MATERIAL: FLAT SHEET ALUMINUM WITH A MINIMUM THICKNESS OF 0.125 INCH  
LOCATION: U.S. ROUTE 5  
ROCKINGHAM;  
STA R 36+91.0, RT - DOUBLE SIDED

NOT TO SCALE

**ROCKINGHAM  
SIGN  
DETAIL  
SHEET #1**

PROJECT NAME: CHESTER-SPRINGFIELD-ROCKINGHAM-WINDSOR  
PROJECT NUMBER: STP 295210  
FILE NAME: z13c518sds\_seg03.dgn  
PROJECT LEADER: D. GOZALKOWSKI  
DESIGNED BY: A. HAWKINS  
PLOT DATE: 3/27/2015  
DRAWN BY: A. KIRBY  
CHECKED BY: J. SHIELDS  
SHEET 219 OF 309