


COLOR: WHITE BORDER & TEXT (RETROREFLECTIVE)
GREEN BACKGROUND (RETROREFLECTIVE)

MATERIAL: FLAT SHEET ALUMINUM WITH A MINIMUM THICKNESS OF 0.125 INCH


LOCATION: U.S. ROUTE 5
ROCKINGHAM:
STA R 41+23.0, LT - DOUBLE SIDED
STA R 41+51.0, RT - DOUBLE SIDED

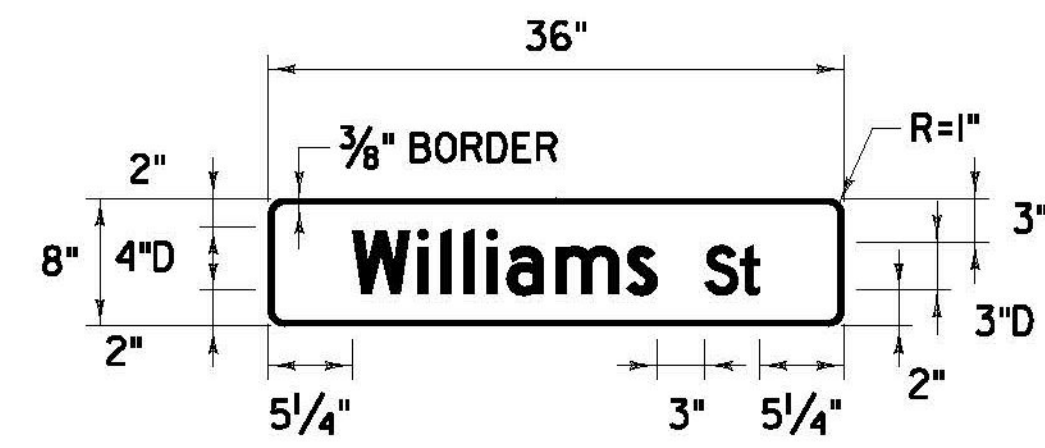

COLOR: WHITE BORDER & TEXT (RETROREFLECTIVE)
GREEN BACKGROUND (RETROREFLECTIVE)

MATERIAL: FLAT SHEET ALUMINUM WITH A MINIMUM THICKNESS OF 0.125 INCH


LOCATION: U.S. ROUTE 5
ROCKINGHAM:
STA R 48+35.0, RT - DOUBLE SIDED

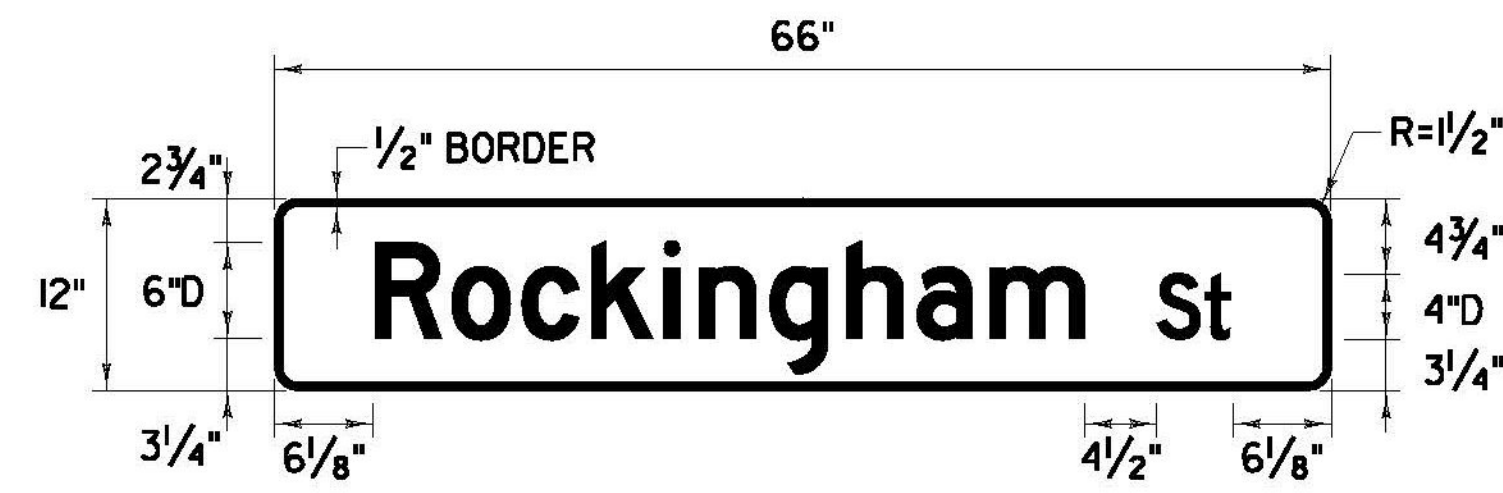

COLOR: WHITE BORDER & TEXT (RETROREFLECTIVE)
GREEN BACKGROUND (RETROREFLECTIVE)

MATERIAL: FLAT SHEET ALUMINUM WITH A MINIMUM THICKNESS OF 0.125 INCH


LOCATION: U.S. ROUTE 5
ROCKINGHAM:
STA R 61+15.0, LT STA R 61+15.0, LT
STA R 63+64.0, LT STA R 63+64.0, LT
STA R 66+16.0, LT STA R 66+16.0, LT
STA R 68+70.0, LT STA R 68+70.0, LT
STA R 71+14.0, LT STA R 71+14.0, LT
STA R 73+86.0, LT STA R 73+86.0, LT

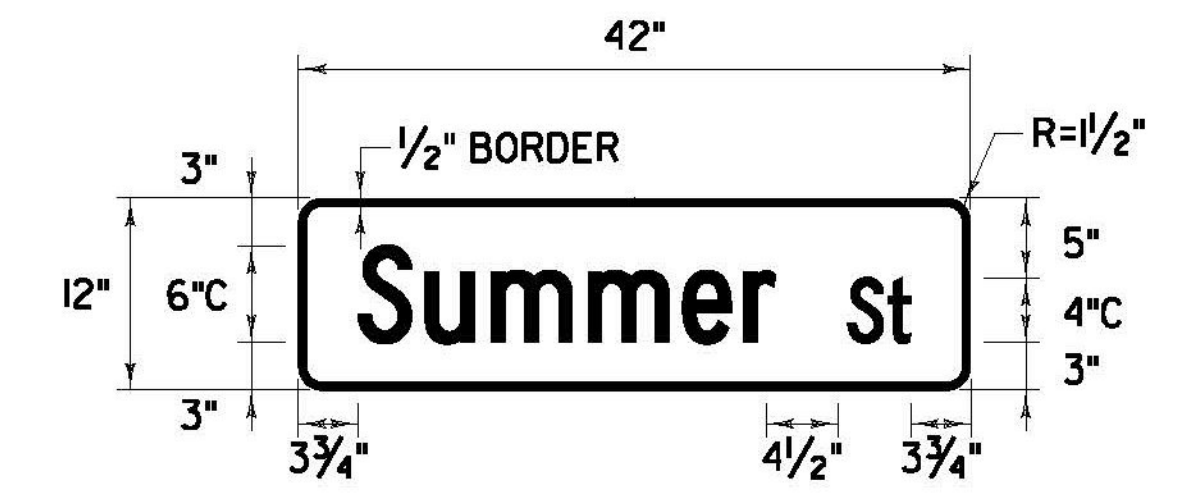

COLOR: WHITE BORDER & TEXT (RETROREFLECTIVE)
GREEN BACKGROUND (RETROREFLECTIVE)

MATERIAL: FLAT SHEET ALUMINUM WITH A MINIMUM THICKNESS OF 0.125 INCH


LOCATION: U.S. ROUTE 5
ROCKINGHAM:
STA R 71+14.0, LT - DOUBLE SIDED

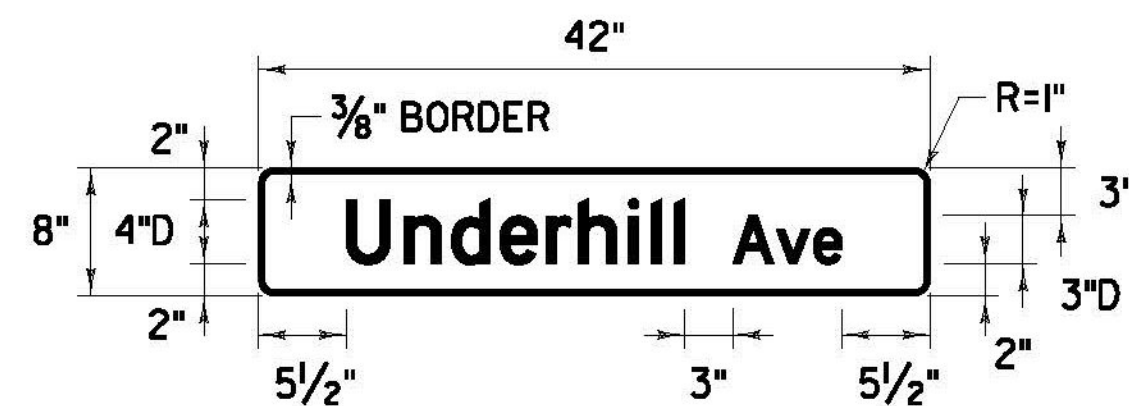

COLOR: WHITE BORDER & TEXT (RETROREFLECTIVE)
GREEN BACKGROUND (RETROREFLECTIVE)

MATERIAL: FLAT SHEET ALUMINUM WITH A MINIMUM THICKNESS OF 0.125 INCH


LOCATION: U.S. ROUTE 5
ROCKINGHAM:
STA R 43+63.0, LT - DOUBLE SIDED

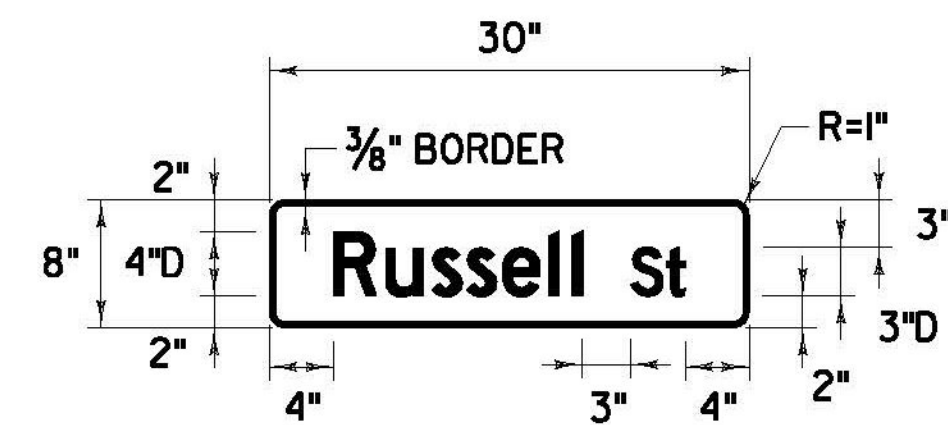

COLOR: WHITE BORDER & TEXT (RETROREFLECTIVE)
GREEN BACKGROUND (RETROREFLECTIVE)

MATERIAL: FLAT SHEET ALUMINUM WITH A MINIMUM THICKNESS OF 0.125 INCH


LOCATION: U.S. ROUTE 5
ROCKINGHAM:
STA R 51+37.0, LT - DOUBLE SIDED

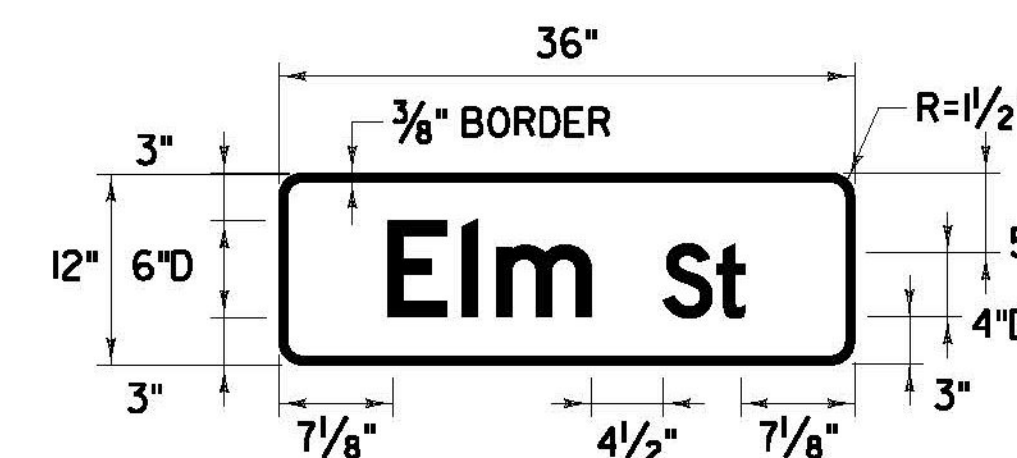

COLOR: WHITE BORDER & TEXT (RETROREFLECTIVE)
GREEN BACKGROUND (RETROREFLECTIVE)

MATERIAL: FLAT SHEET ALUMINUM WITH A MINIMUM THICKNESS OF 0.125 INCH


LOCATION: U.S. ROUTE 5
ROCKINGHAM:
STA R 63+64.0, LT - DOUBLE SIDED

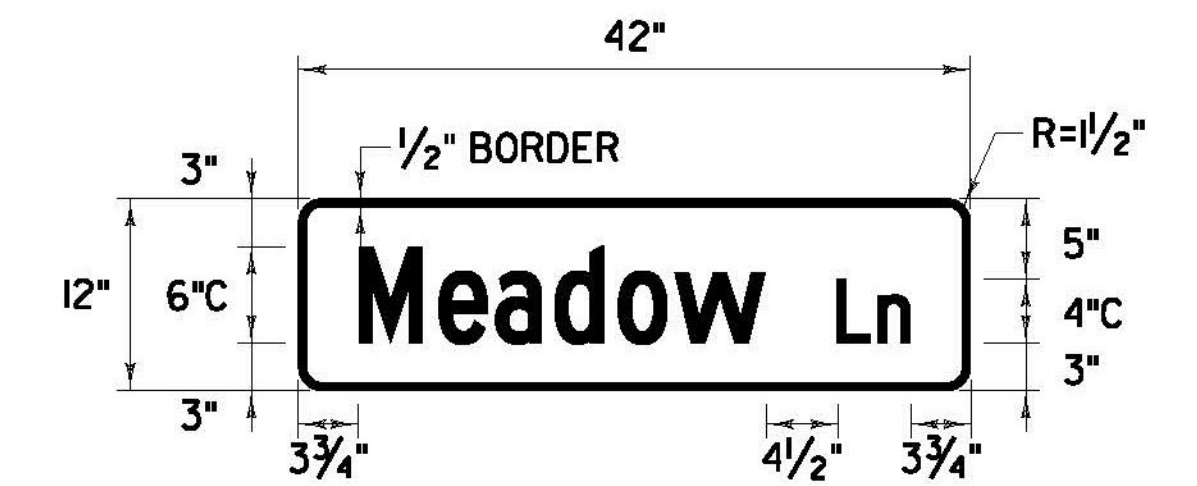

COLOR: WHITE BORDER & TEXT (RETROREFLECTIVE)
GREEN BACKGROUND (RETROREFLECTIVE)

MATERIAL: FLAT SHEET ALUMINUM WITH A MINIMUM THICKNESS OF 0.125 INCH


LOCATION: U.S. ROUTE 5
ROCKINGHAM:
STA R 73+86.0, LT - DOUBLE SIDED

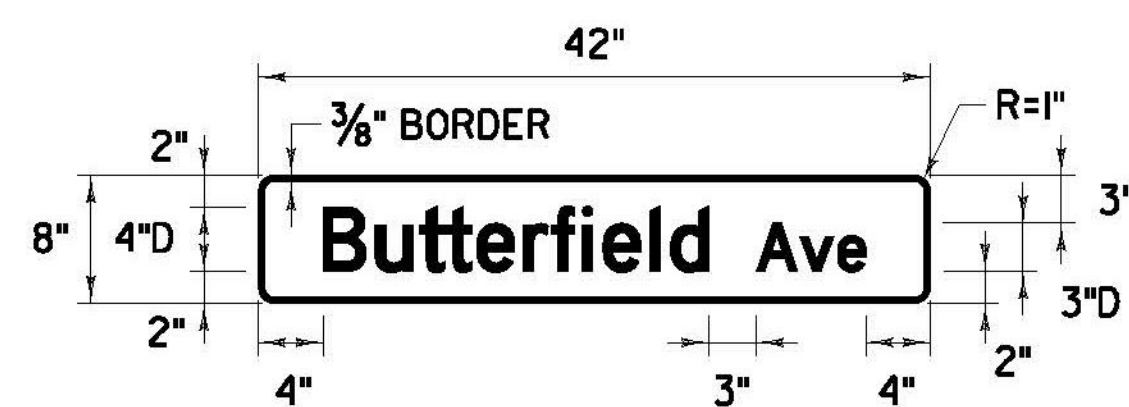

COLOR: WHITE BORDER & TEXT (RETROREFLECTIVE)
GREEN BACKGROUND (RETROREFLECTIVE)

MATERIAL: FLAT SHEET ALUMINUM WITH A MINIMUM THICKNESS OF 0.125 INCH


LOCATION: U.S. ROUTE 5
ROCKINGHAM:
STA R 45+95.0, LT - DOUBLE SIDED

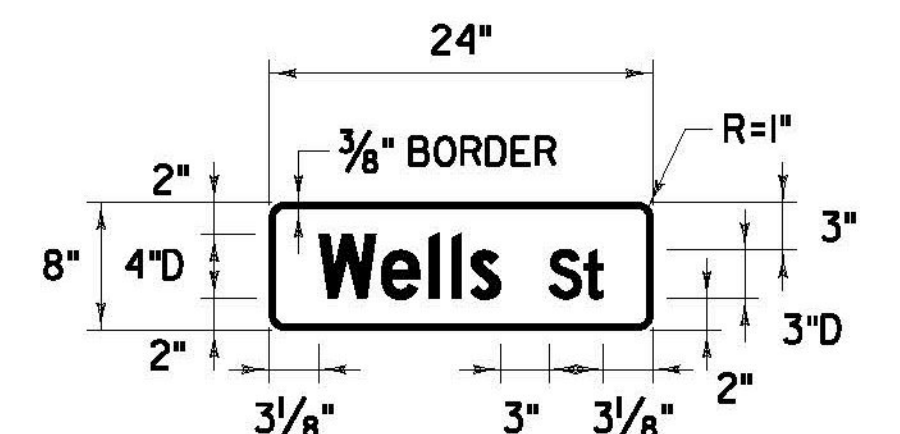

COLOR: WHITE BORDER & TEXT (RETROREFLECTIVE)
GREEN BACKGROUND (RETROREFLECTIVE)

MATERIAL: FLAT SHEET ALUMINUM WITH A MINIMUM THICKNESS OF 0.125 INCH


LOCATION: U.S. ROUTE 5
ROCKINGHAM:
STA R 53+66.0, LT - DOUBLE SIDED

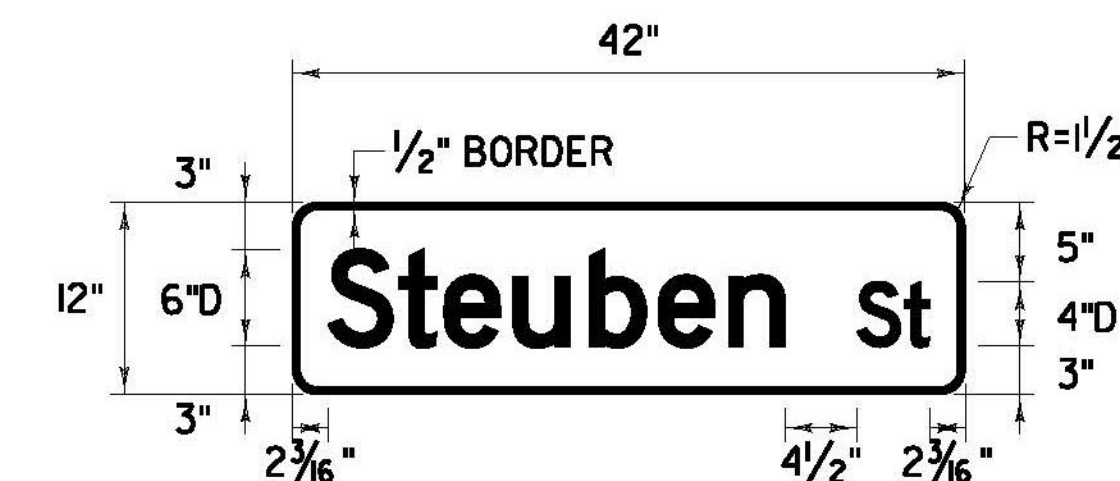

COLOR: WHITE BORDER & TEXT (RETROREFLECTIVE)
GREEN BACKGROUND (RETROREFLECTIVE)

MATERIAL: FLAT SHEET ALUMINUM WITH A MINIMUM THICKNESS OF 0.125 INCH


LOCATION: U.S. ROUTE 5
ROCKINGHAM:
STA R 66+16.0, LT - DOUBLE SIDED

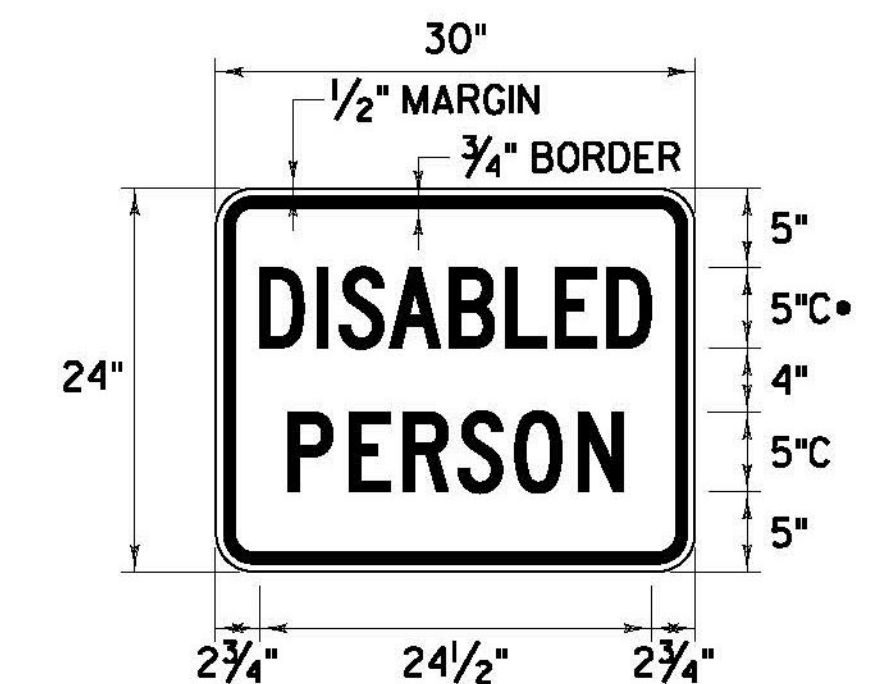

COLOR: BLACK BORDER & TEXT
FLUORESCENT YELLOW GREEN BACKGROUND (RETROREFLECTIVE)

MATERIAL: PER VAOT STANDARD E-152


LOCATION: U.S. ROUTE 5
ROCKINGHAM:
STA R 28+00.0, LT

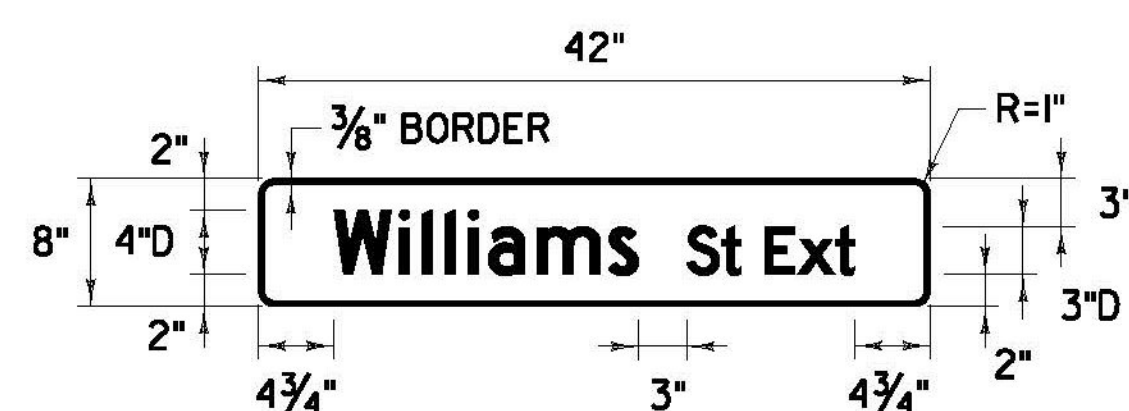

COLOR: WHITE BORDER & TEXT (RETROREFLECTIVE)
GREEN BACKGROUND (RETROREFLECTIVE)

MATERIAL: FLAT SHEET ALUMINUM WITH A MINIMUM THICKNESS OF 0.125 INCH


LOCATION: U.S. ROUTE 5
ROCKINGHAM:
STA R 47+76.0, LT - DOUBLE SIDED

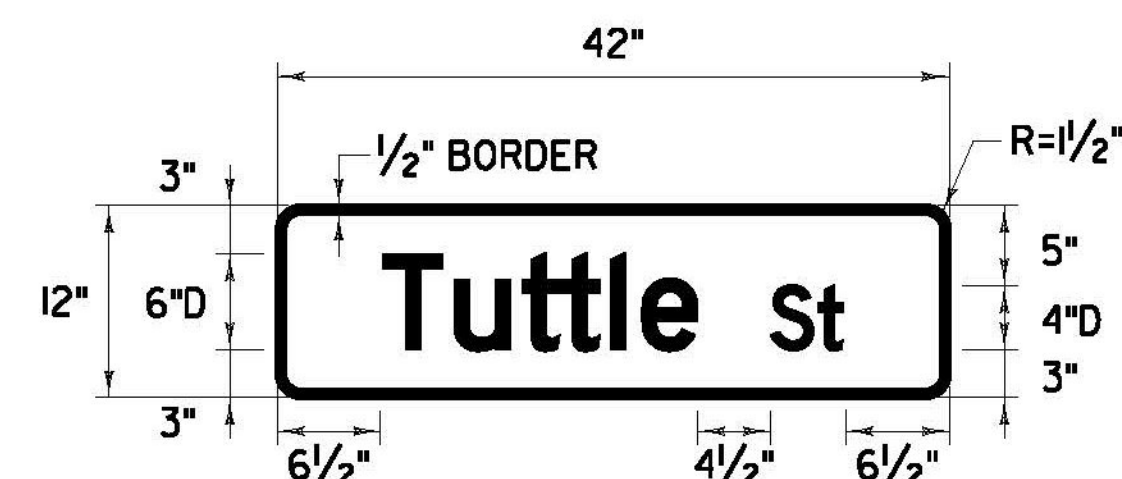

COLOR: WHITE BORDER & TEXT (RETROREFLECTIVE)
GREEN BACKGROUND (RETROREFLECTIVE)

MATERIAL: FLAT SHEET ALUMINUM WITH A MINIMUM THICKNESS OF 0.125 INCH

LOCATION: U.S. ROUTE 5
ROCKINGHAM:
STA R 61+15.0, LT - DOUBLE SIDED

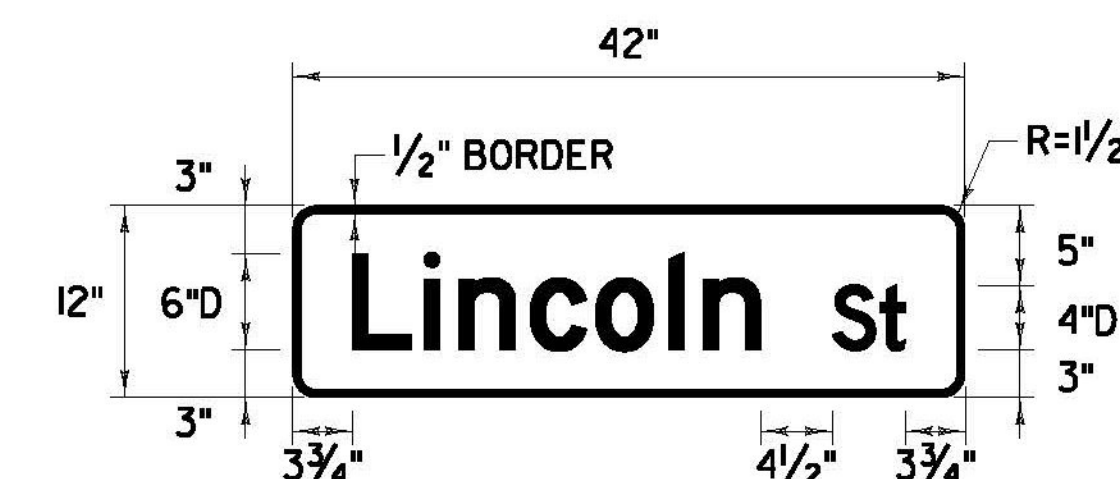

COLOR: WHITE BORDER & TEXT (RETROREFLECTIVE)
GREEN BACKGROUND (RETROREFLECTIVE)

MATERIAL: FLAT SHEET ALUMINUM WITH A MINIMUM THICKNESS OF 0.125 INCH

LOCATION: U.S. ROUTE 5
ROCKINGHAM:
STA R 68+70.0, LT - DOUBLE SIDED

NOT TO SCALE
**ROCKINGHAM
SIGN
DETAIL
SHEET #2**

PROJECT NAME: CHESTER-SPRINGFIELD-ROCKINGHAM-WINDSOR
PROJECT NUMBER: STP 295210
FILE NAME: z13c518sds_seg03.dgn
PROJECT LEADER: D. GOZALKOWSKI
DESIGNED BY: A. HAWKINS
PLOT DATE: 3/27/2015
DRAWN BY: A. KIRBY
CHECKED BY: J. SHIELDS
SHEET 220 OF 309