

DURABLE 4 INCH WHITE LINE, TYPE A TAPE AND TEMPORARY 4 INCH WHITE LINE, PAINT
 (ALL LINES WILL INCLUDE EDGE LINE BREAKS AND RADIUS FOR TOWN HIGHWAYS)

WINDSOR:
 STA W 205+75.00 - STA W 207+76.00 EDGE LINE LT
 STA W 205+75.00 - STA W 210+71.00 EDGE LINE RT
 STA W 208+05.00 - STA W 210+48.00 EDGE LINE LT
 STA W 210+70.00 - STA W 210+75.00 LT, NO PARKING EDGE LINE

DURABLE 4 INCH YELLOW LINE, TYPE A TAPE AND TEMPORARY 4 INCH YELLOW LINE, PAINT
 (ALL LINES WILL INCLUDE C/L BREAKS FOR TOWN HIGHWAYS)

S=SOLID D=DASHED
 WINDSOR:
 STA W 205+75.00 - STA W 210+75.00 LT C RT
 S - S

DURABLE 8 INCH WHITE LINE, TYPE A TAPE


WINDSOR:
 STA W 207+56.00 - STA W 207+76.00 LT, NO PARKING
 STA W 208+05.00 - STA W 208+25.00 LT, NO PARKING
 STA W 210+02.00 - STA W 210+4.00 LT, FIRE HYDRANT, NO PARKING
 STA W 210+28.00 - STA W 210+48.00 LT, NO PARKING
 STA W 210+51.00 - STA W 210+71.00 RT, NO PARKING
 STA W 210+70.00 - STA W 210+75.00 LT, NO PARKING

REMOVING SIGNS AS SHOWN - I



DURABLE CROSSWALK MARKING, TYPE A TAPE AND TEMPORARY CROSSWALK MARKING, PAINT

WINDSOR:
 STA W 210+63.00 LT/RT

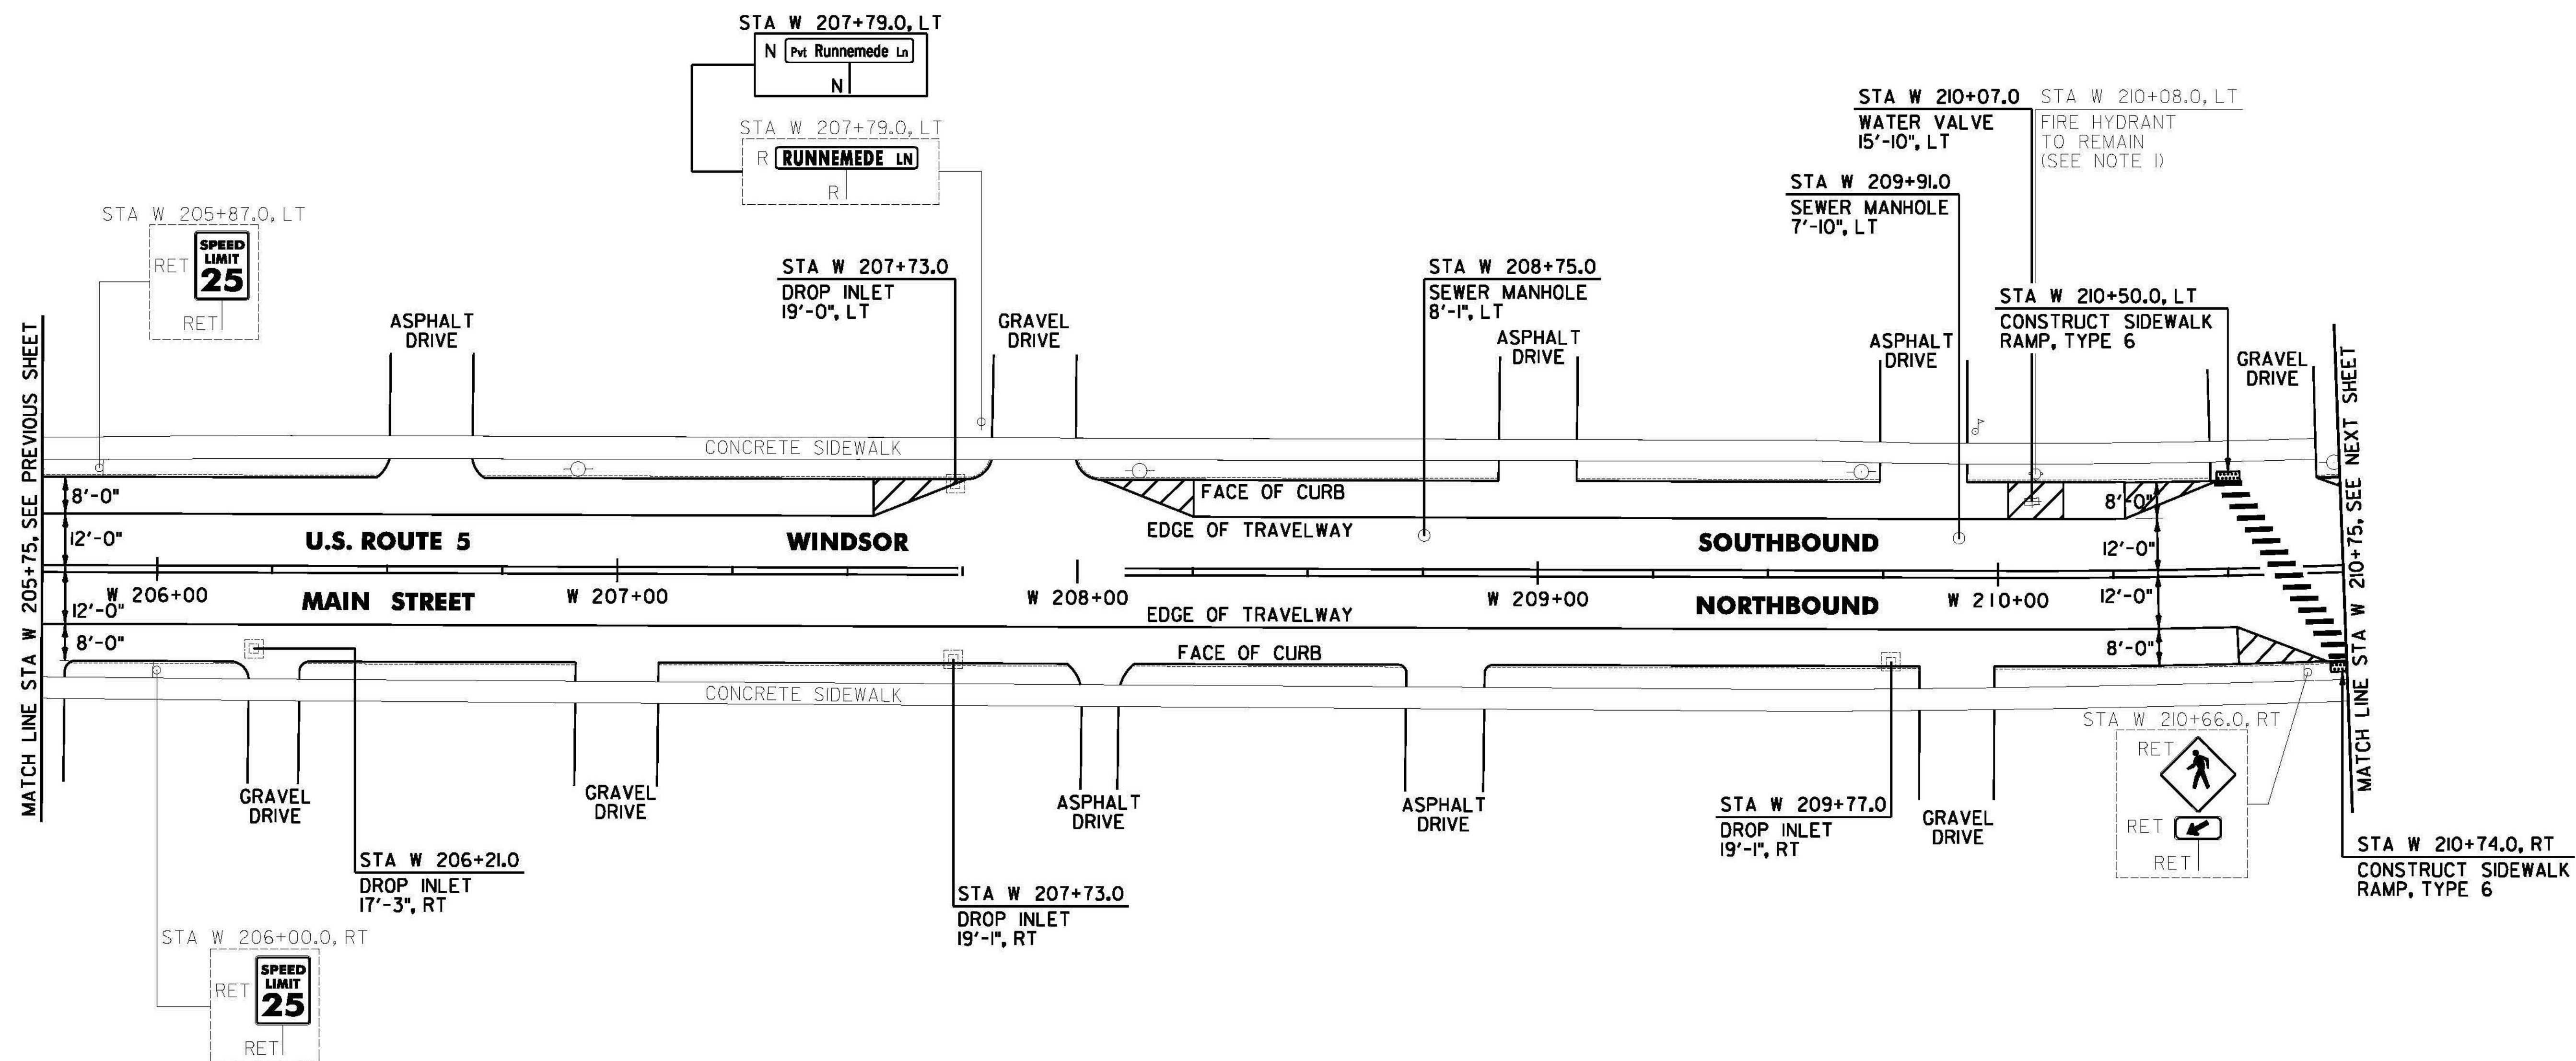

REHAB. DROP INLETS, CATCH BASINS, OR MANHOLES, CLASS I, II, OR III

WINDSOR:
 STA W 206+21.0 RT
 STA W 207+73.0 RT
 STA W 207+73.0 LT
 STA W 209+77.0 RT

CHANGING ELEVATION OF SEWER MANHOLES

WINDSOR:
 STA W 208+75.0 LT
 STA W 209+91.0 LT

CAST-IN-PLACE CONCRETE CURB, TYPE B

WINDSOR:
 STA W 210+50.0 LT
 STA W 210+74.0 RT

PORTLAND CEMENT CONCRETE SIDEWALK, 5 INCH

WINDSOR:
 STA W 210+50.0 LT
 STA W 210+74.0 RT

DETECTABLE WARNING SURFACE

WINDSOR:
 STA W 210+50.0 LT
 STA W 210+74.0 RT

ADJUST ELEVATION OF VALVE BOX

WINDSOR:
 STA W 210+07.0 LT

SIGN LEGEND

R = REMOVE
 S = SALVAGE
 N = NEW
 RET = RETAIN
 B-B = BACK TO BACK
 EXISTING = _____
 NEW = _____
 R = RETURN TO TOWN OF WINDSOR

NOTE:

I. SEE SHEET 16 FOR FIRE HYDRANT PAVEMENT MARKING DETAIL.

NOT TO SCALE

WINDSOR PROJECT LAYOUT SHEET #8

PROJECT NAME: CHESTER-SPRINGFIELD-ROCKINGHAM-WINDSOR
 PROJECT NUMBER: STP 29520

FILE NAME: z13c5i8bdr_seg04.dgn
 PROJECT LEADER: D. GOZALKOWSKI
 DESIGNED BY: A. HAWKINS

PLOT DATE: 3/27/2015
 DRAWN BY: A. KIRBY
 CHECKED BY: J. SHIELDS
 SHEET 244 OF 309