
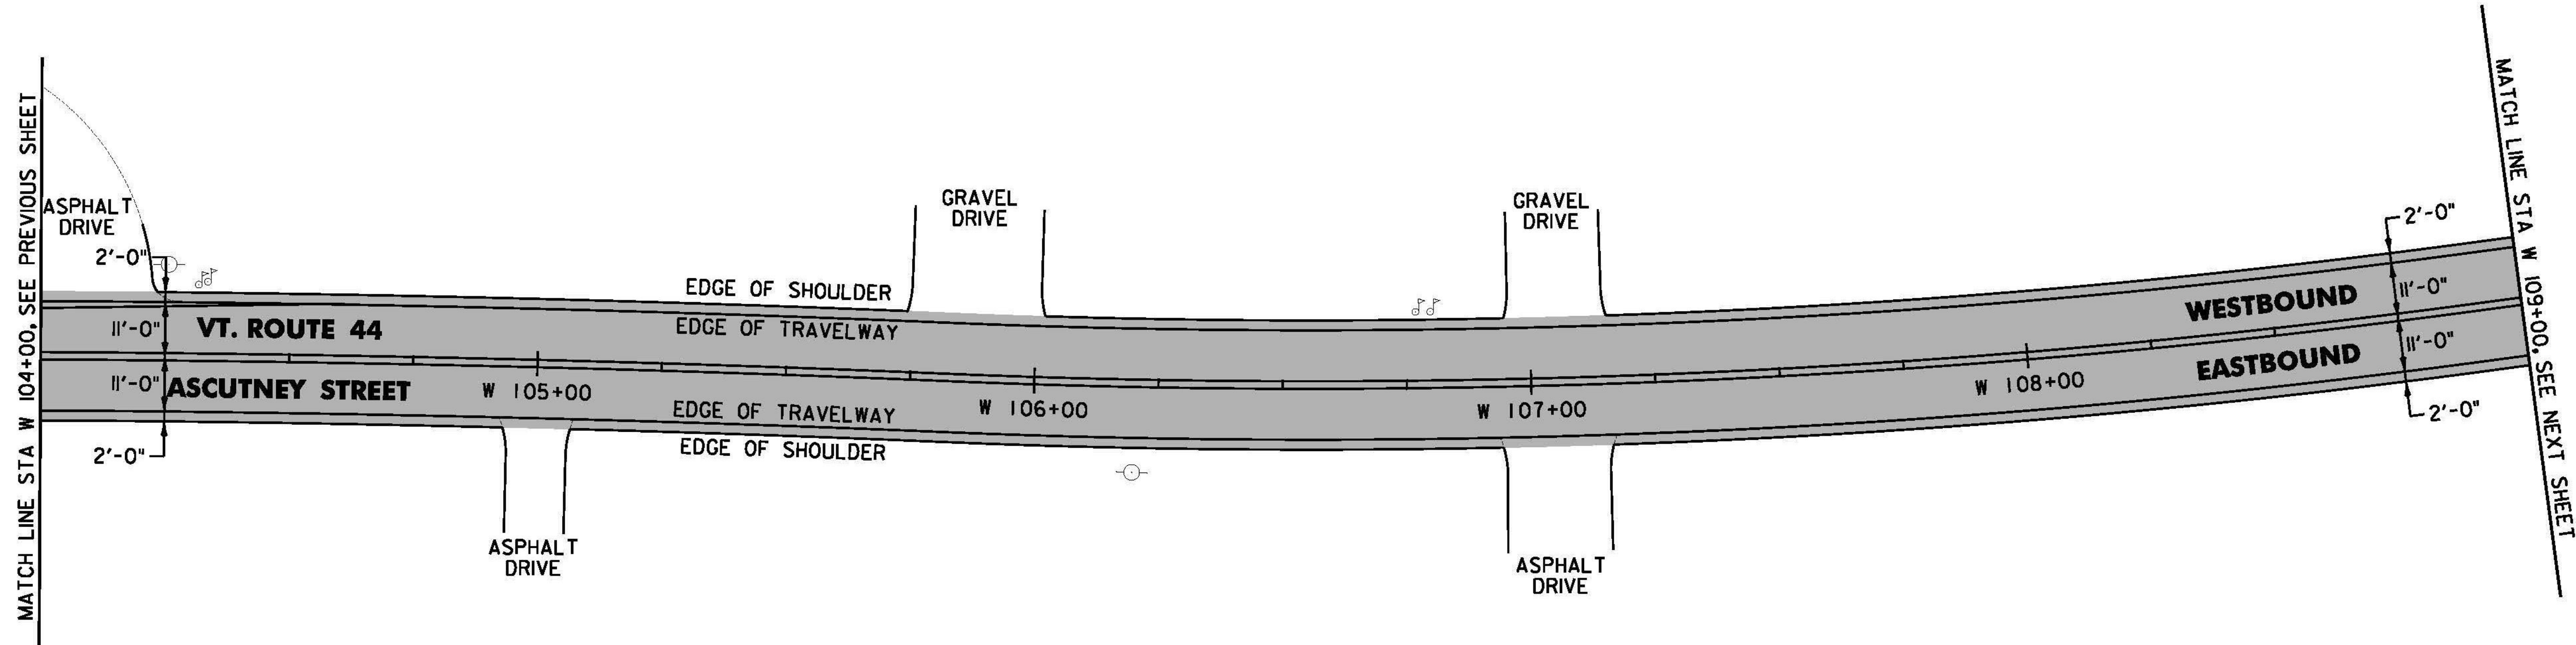


DURABLE 4 INCH WHITE LINE, TYPE A TAPE AND
 TEMPORARY 4 INCH WHITE LINE PAINT
 (ALL LINES WILL INCLUDE EDGE LINE BREAKS AND
 RADIUS FOR TOWN HIGHWAYS)
 WINDSOR:
 STA W 104+00.00 - STA W 109+00.00 EDGE LINE LT & RT

DURABLE 4 INCH YELLOW LINE, TYPE A TAPE AND
 TEMPORARY 4 INCH YELLOW LINE PAINT
 (ALL LINES WILL INCLUDE C/L BREAKS FOR TOWN HIGHWAYS)
 S=SOLID D=DASHED
 WINDSOR:
 STA W 104+00.00 - STA W 109+00.00 LT C RT
 S - S

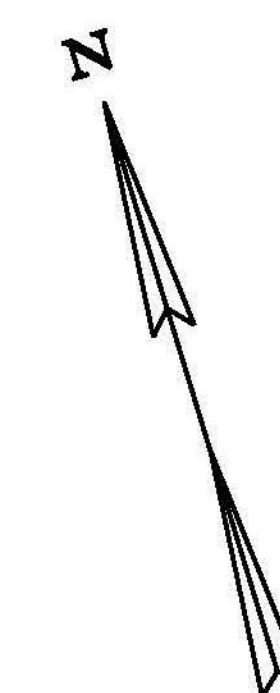

LEGEND
 [Grey Box] OVERLAY AREA

WINDSOR PROJECT LAYOUT SHEET #14	NOT TO SCALE	
	PROJECT NAME: CHESTER-SPRINGFIELD-ROCKINGHAM-WINDSOR	PROJECT NUMBER: STP 295200
	FILE NAME: z13c518bdr_seg04.dgn PROJECT LEADER: D. GOZALKOWSKI DESIGNED BY: A. HAWKINS	PLOT DATE: 3/27/2015 DRAWN BY: A. KIRBY CHECKED BY: J. SHIELDS SHEET 250 OF 309