
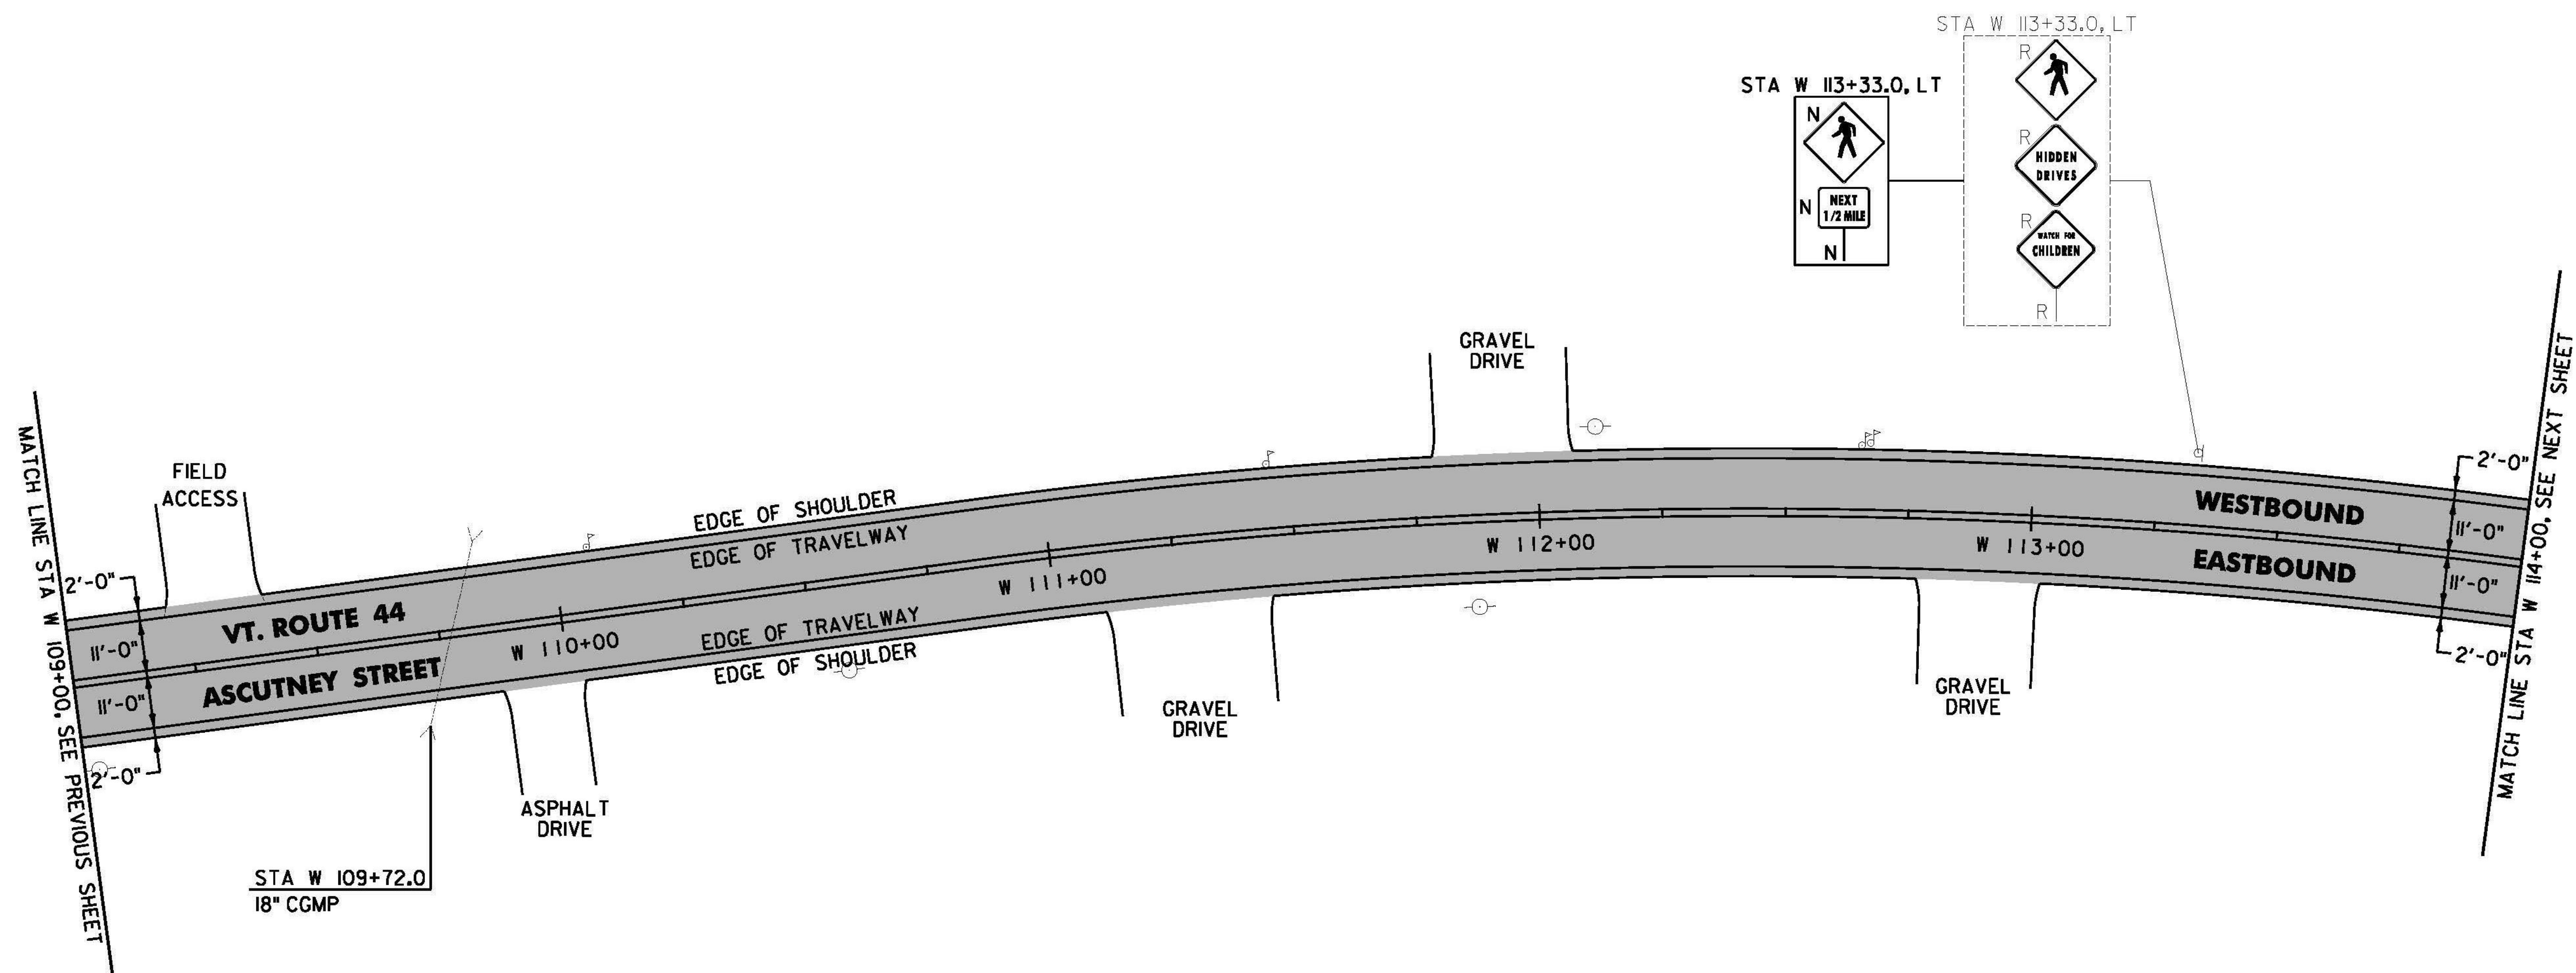


DURABLE 4 INCH WHITE LINE, TYPE A TAPE AND
 TEMPORARY 4 INCH WHITE LINE, PAINT
 (ALL LINES WILL INCLUDE EDGE LINE BREAKS AND
 RADIUS FOR TOWN HIGHWAYS)
 WINDSOR:
 STA W 109+00.00 - STA W 114+00.00 EDGE LINE LT & RT

DURABLE 4 INCH YELLOW LINE, TYPE A TAPE AND
 TEMPORARY 4 INCH YELLOW LINE, PAINT
 (ALL LINES WILL INCLUDE C/L BREAKS FOR TOWN HIGHWAYS)
 S=SOLID D=DASHED
 WINDSOR:
 STA W 109+00.00 - STA W 114+00.00 S - S

REMOVING SIGNS
 AS SHOWN - 3

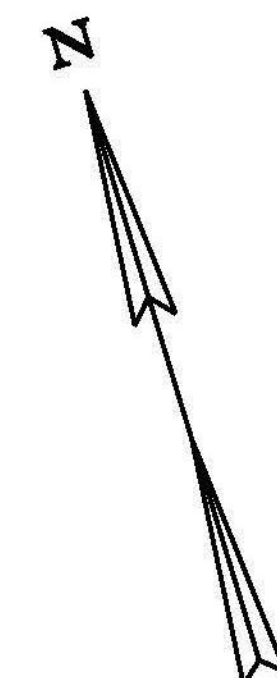

LEGEND
 OVERLAY AREA

SIGN LEGEND
 R = REMOVE
 S = SALVAGE
 N = NEW
 RET = RETAIN
 B-B = BACK TO BACK
 EXISTING = _____
 NEW = _____
 R = RETURN TO TOWN
 O OF WINDSOR

NOT TO SCALE
**WINDSOR
 PROJECT
 LAYOUT
 SHEET #15**

| | |
|--|-------------------------|
| PROJECT NAME: CHESTER-SPRINGFIELD-ROCKINGHAM-WINDSOR | PLOT DATE: 3/27/2015 |
| PROJECT NUMBER: STP 29520 | DRAWN BY: A. KIRBY |
| FILE NAME: z13c518bdr_seg04.dgn | CHECKED BY: J. SHIELDS |
| PROJECT LEADER: D. GOZALKOWSKI | DESIGNED BY: A. HAWKINS |
| SHEET 251 OF 309 | |