
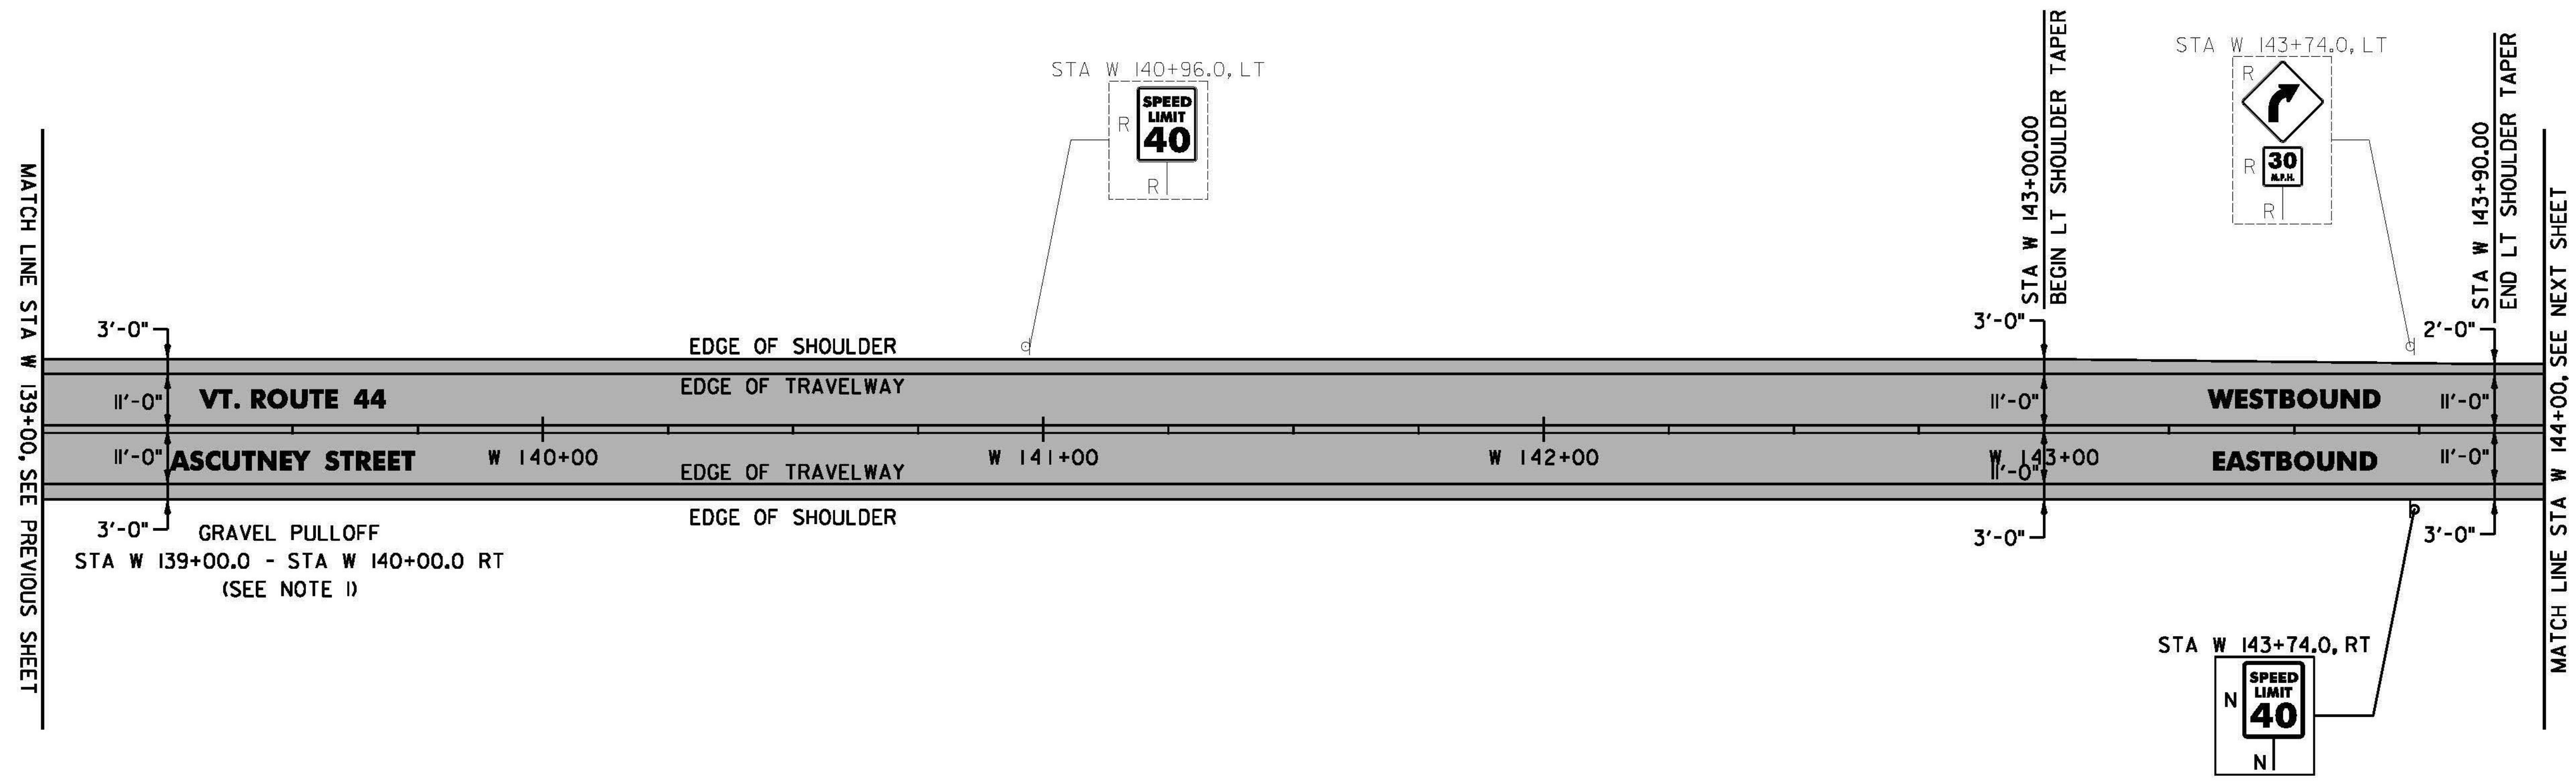


DURABLE 4 INCH WHITE LINE, TYPE A TAPE AND
 TEMPORARY 4 INCH WHITE LINE, PAINT
 (ALL LINES WILL INCLUDE EDGE LINE BREAKS AND
 RADIUS FOR TOWN HIGHWAYS)
 WINDSOR:
 STA W 139+00.00 - STA W 144+00.00 EDGE LINE LT & RT

DURABLE 4 INCH YELLOW LINE, TYPE A TAPE AND
 TEMPORARY 4 INCH YELLOW LINE, PAINT
 (ALL LINES WILL INCLUDE C/L BREAKS FOR TOWN HIGHWAYS)
 S=SOLID D=DASHED
 WINDSOR:
 STA W 139+00.00 - STA W 144+00.00 S - S
 LT C RT
 S - S

REMOVING SIGNS
 AS SHOWN - 3

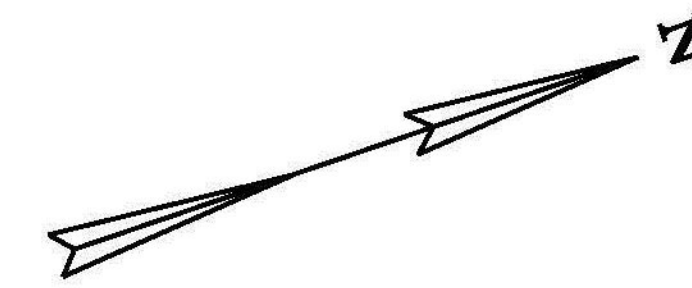

MATCH LINE STA W 139+00, SEE PREVIOUS SHEET

MATCH LINE STA W 144+00, SEE NEXT SHEET

3'-0" GRAVEL PULLOFF
 STA W 139+00.0 - STA W 140+00.0 RT
 (SEE NOTE 1)

STA W 143+74.0, RT
 N
 SPEED LIMIT 40
 N

STA W 143+74.0, LT
 R
 SPEED LIMIT 30
 R

NOTE:
 1. PROVIDE A 4 FT WIDE 1 1/2" TYPE IVS APRON FOR THE EXISTING GRAVEL PULLOUT. ANY REQUIRED EXCAVATION SHALL BE PERFORMED AS DIRECTED BY THE ENGINEER AND PAID FOR UNDER ITEM 608.25 ALL PURPOSE EXCAVATOR RENTAL, TYPE I.

LEGEND
 [Grey Box] OVERLAY AREA

SIGN LEGEND
 R = REMOVE
 S = SALVAGE
 N = NEW
 RET = RETAIN
 B-B = BACK TO BACK
 EXISTING = _____
 NEW = _____
 R = RETURN TO TOWN OF WINDSOR

NOT TO SCALE
WINDSOR PROJECT LAYOUT SHEET #21

PROJECT NAME: CHESTER-SPRINGFIELD-ROCKINGHAM-WINDSOR	PLOT DATE: 3/27/2015
PROJECT NUMBER: STP 295210	DRAWN BY: A. KIRBY
FILE NAME: z13c518bdr_seg04.dgn	CHECKED BY: J. SHIELDS
PROJECT LEADER: D. GOZALKOWSKI	SHEET 257 OF 309
DESIGNED BY: A. HAWKINS	