
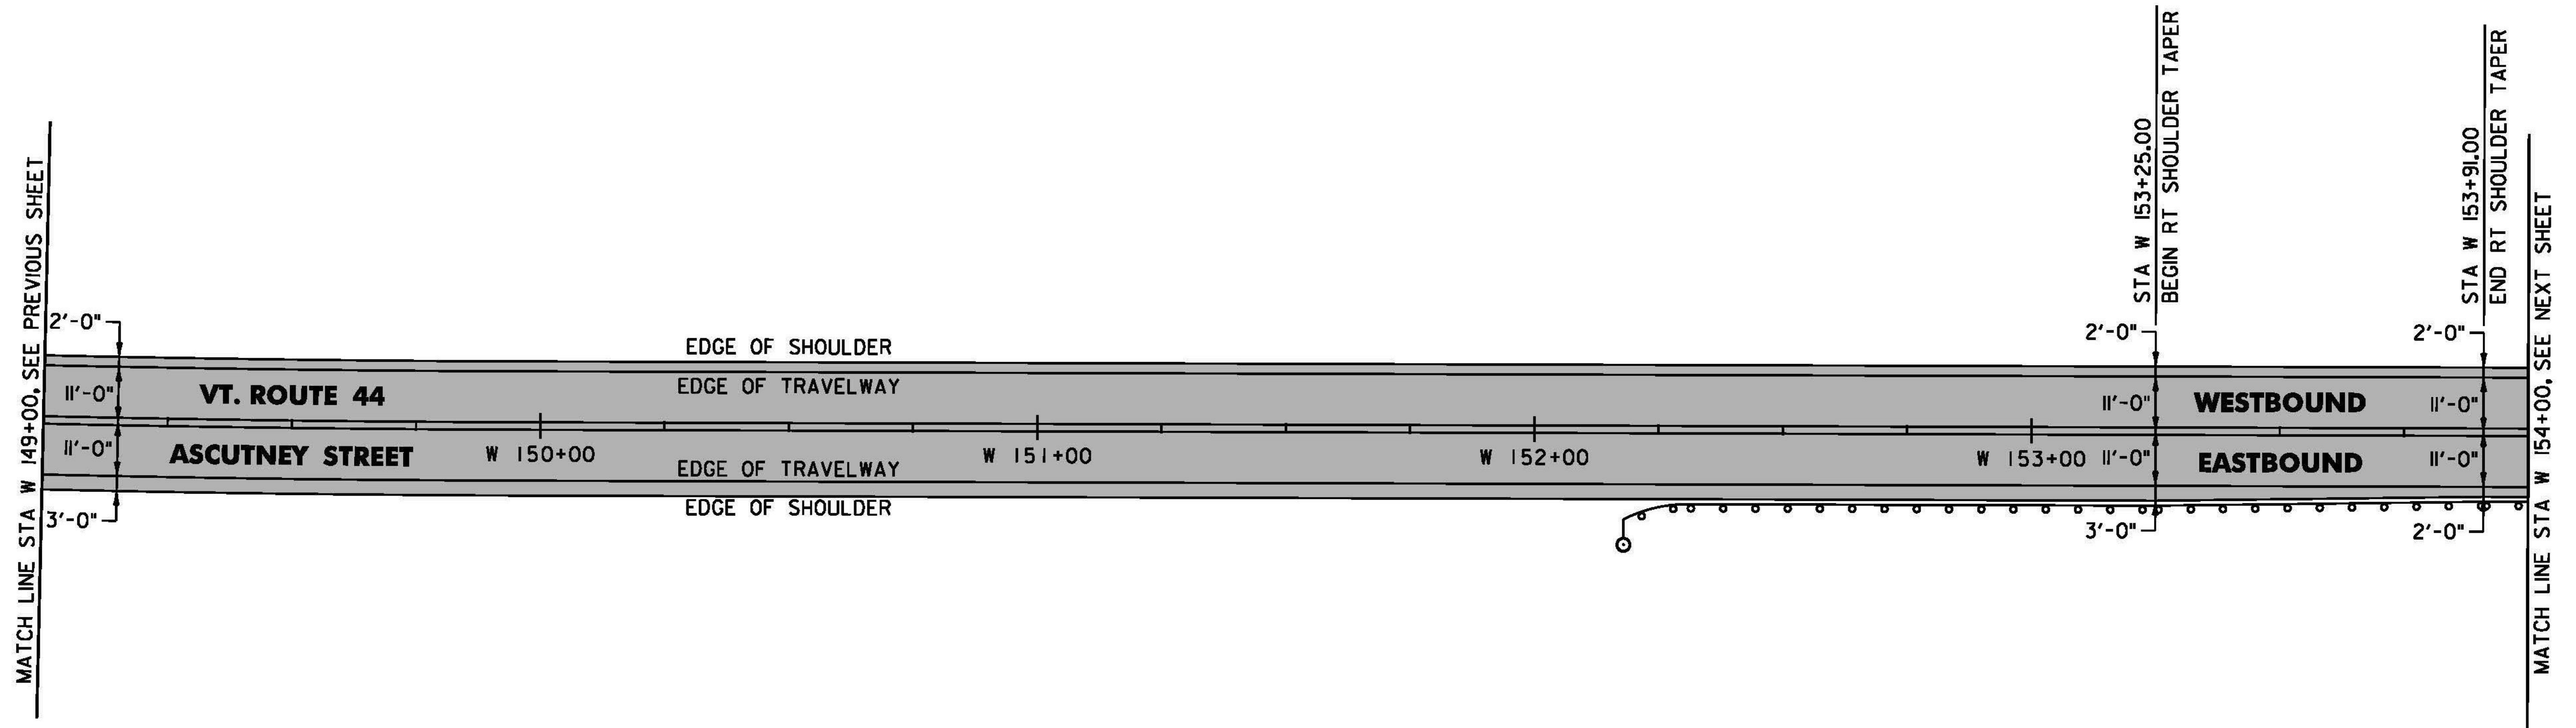


DURABLE 4 INCH WHITE LINE, TYPE A TAPE AND
 TEMPORARY 4 INCH WHITE LINE, PAINT
 (ALL LINES WILL INCLUDE EDGE LINE BREAKS AND RADIUS FOR
 TOWN HIGHWAYS)
 WINDSOR:
 STA W 149+00.00 - STA W 154+00.00 EDGE LINE LT & RT

DURABLE 4 INCH YELLOW LINE, TYPE A TAPE AND
 TEMPORARY 4 INCH YELLOW LINE, PAINT
 (ALL LINES WILL INCLUDE C/L LINE BREAKS FOR TOWN HIGHWAYS)
 S = SOLID, D = DASHED
 WINDSOR:
 STA W 149+00.00 - STA W 154+00.00 LT CL RT
 S - S

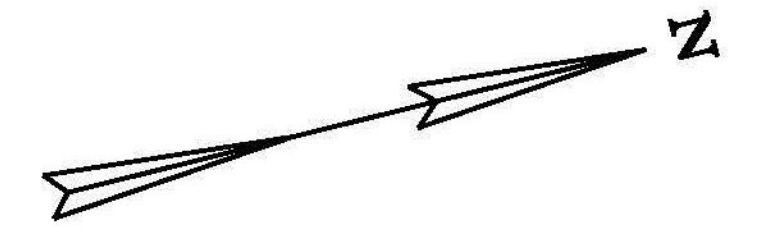

STEEL BEAM GUARDRAIL, GALVANIZED
 WINDSOR:
 STA W 152+18.0 - STA W 154+00.0 RT
 REMOVAL AND DISPOSAL OF GUARDRAIL
 WINDSOR:
 STA W 152+26.0 - STA W 154+00.0 RT

ANCHOR FOR STEEL BEAM RAIL
 WINDSOR:
 STA W 152+24.5 RT
 DELINEATOR WITH STEEL POST
 WINDSOR:
 STA W 152+18.0 RT

LEGEND

OVERLAY AREA

NOT TO SCALE

WINDSOR PROJECT LAYOUT SHEET #23	PROJECT NAME: CHESTER-SPRINGFIELD-ROCKINGHAM-WINDSOR
	PROJECT NUMBER: STP 295211
FILE NAME: z13c518bdr_seg04.dgn	PLOT DATE: 3/27/2015
PROJECT LEADER: D. GOZALKOWSKI	DRAWN BY: A. KIRBY
DESIGNED BY: A. HAWKINS	CHECKED BY: J. SHIELDS
	SHEET 259 OF 309